



LOCAL RTE.	SECTION	COUNTY	TOTAL SHEETS	SHEET NO.
U.S. 104B	05-00010-00-PV	HENRY	136	28
STA. 20+50		TO STA. 36+00		
FED. ROAD DIST. NO. 1		ILLINOIS FED. AID PROJECT		

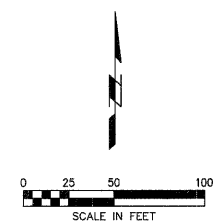

SHIVE HATTERY
 Cedar Rapids, IA \ Iowa City, IA \ Des Moines, IA
 Moline, IL \ Bloomington, IL \ Chicago, IL
 SHIVE-HATTERY, INC. 1701 RIVER DRIVE, SUITE 200 MOLINE, IL 61265
 PHONE (309) 764-7650 FAX (309) 764-8616
 http://www.shive-hattery.com
 ILLINOIS FIRM NUMBER: 184-000214

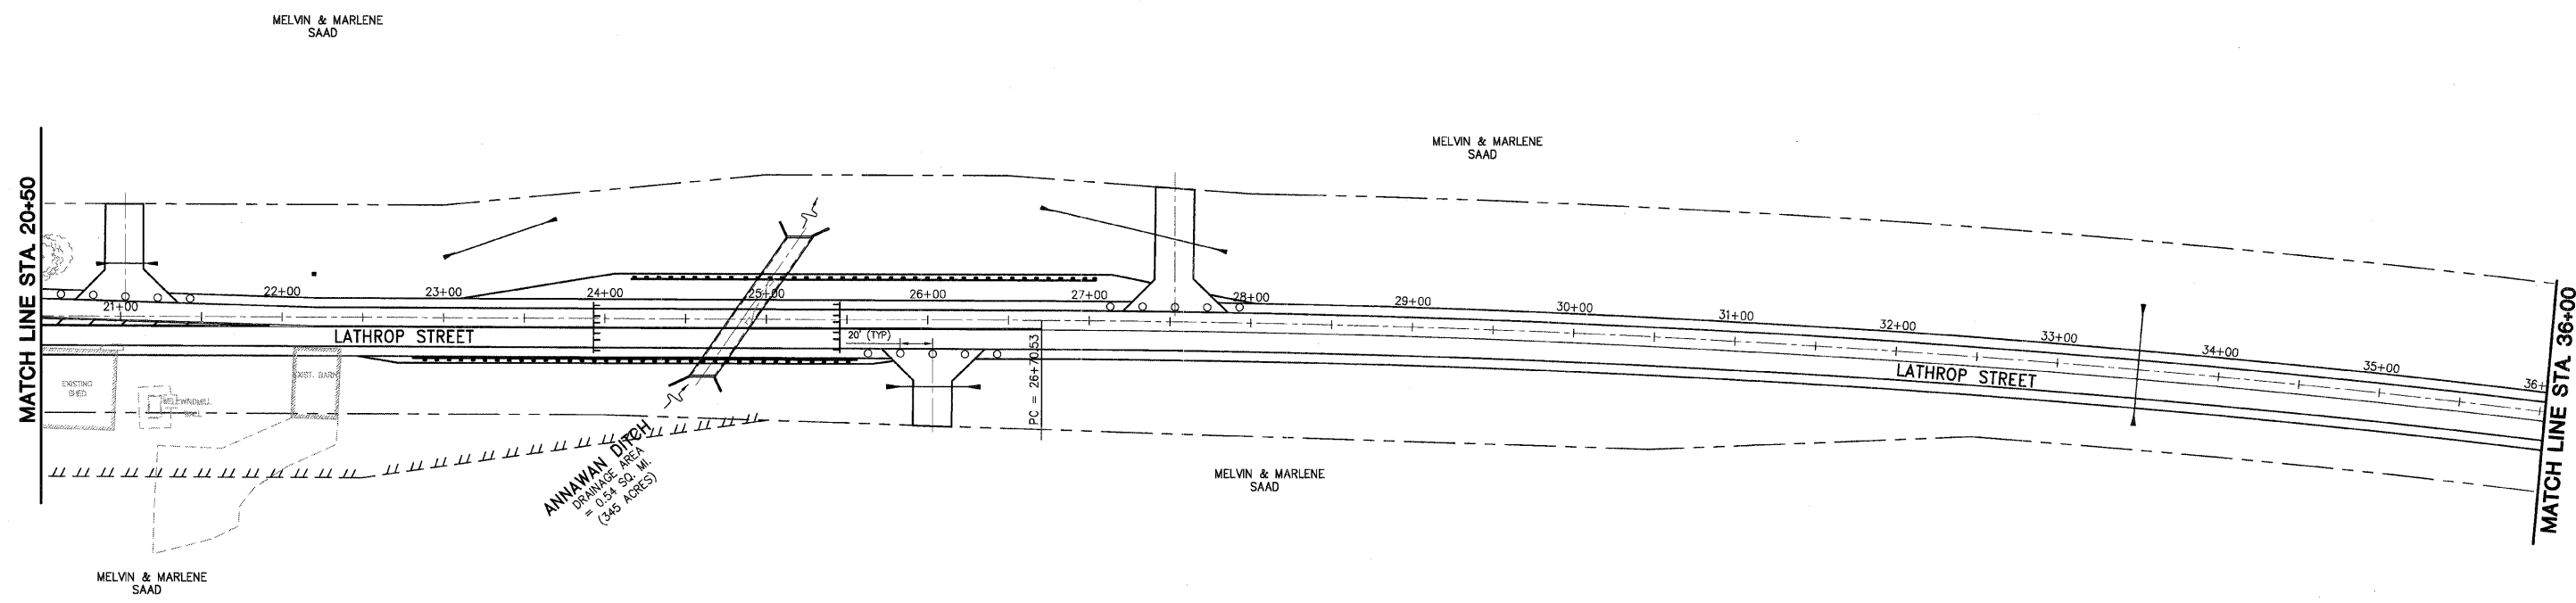

ANNAPAN DITCH
 DRAINAGE AREA
 = 0.54 SQ. MI.
 (345 ACRES)

LEGEND
 ○ DRUM OR BARRICADE
 [TYPE III BARRICADE

PLOT DATE: #DATE#
 FILE NAME: #FILE#
 PLOT SCALE: #SCALE#
 USER NAME: #USER#

REVISIONS	
NAME	DATE

ILLINOIS DEPARTMENT OF TRANSPORTATION
 SUGGESTED STAGES OF CONSTRUCTION
 AND TRAFFIC CONTROL
 SCALE: VERT. _____
 HORIZ. _____
 DATE: 03-11-09
 DRAWN BY: MAC
 CHECKED BY: PMH

SUGGESTED STAGES OF CONSTRUCTION AND TRAFFIC CONTROL