

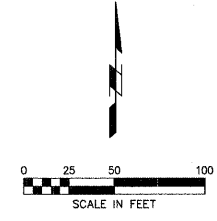


LOCAL RTE.	SECTION	COUNTY	TOTAL SHEETS	SHEET NO.
M.S. 1040	05-00010-00-PV	HENRY	136	31
STA. 65+00		TO STA. 81+00		
FED. ROAD DIST. NO.		ILLINOIS	FED. AID PROJECT	

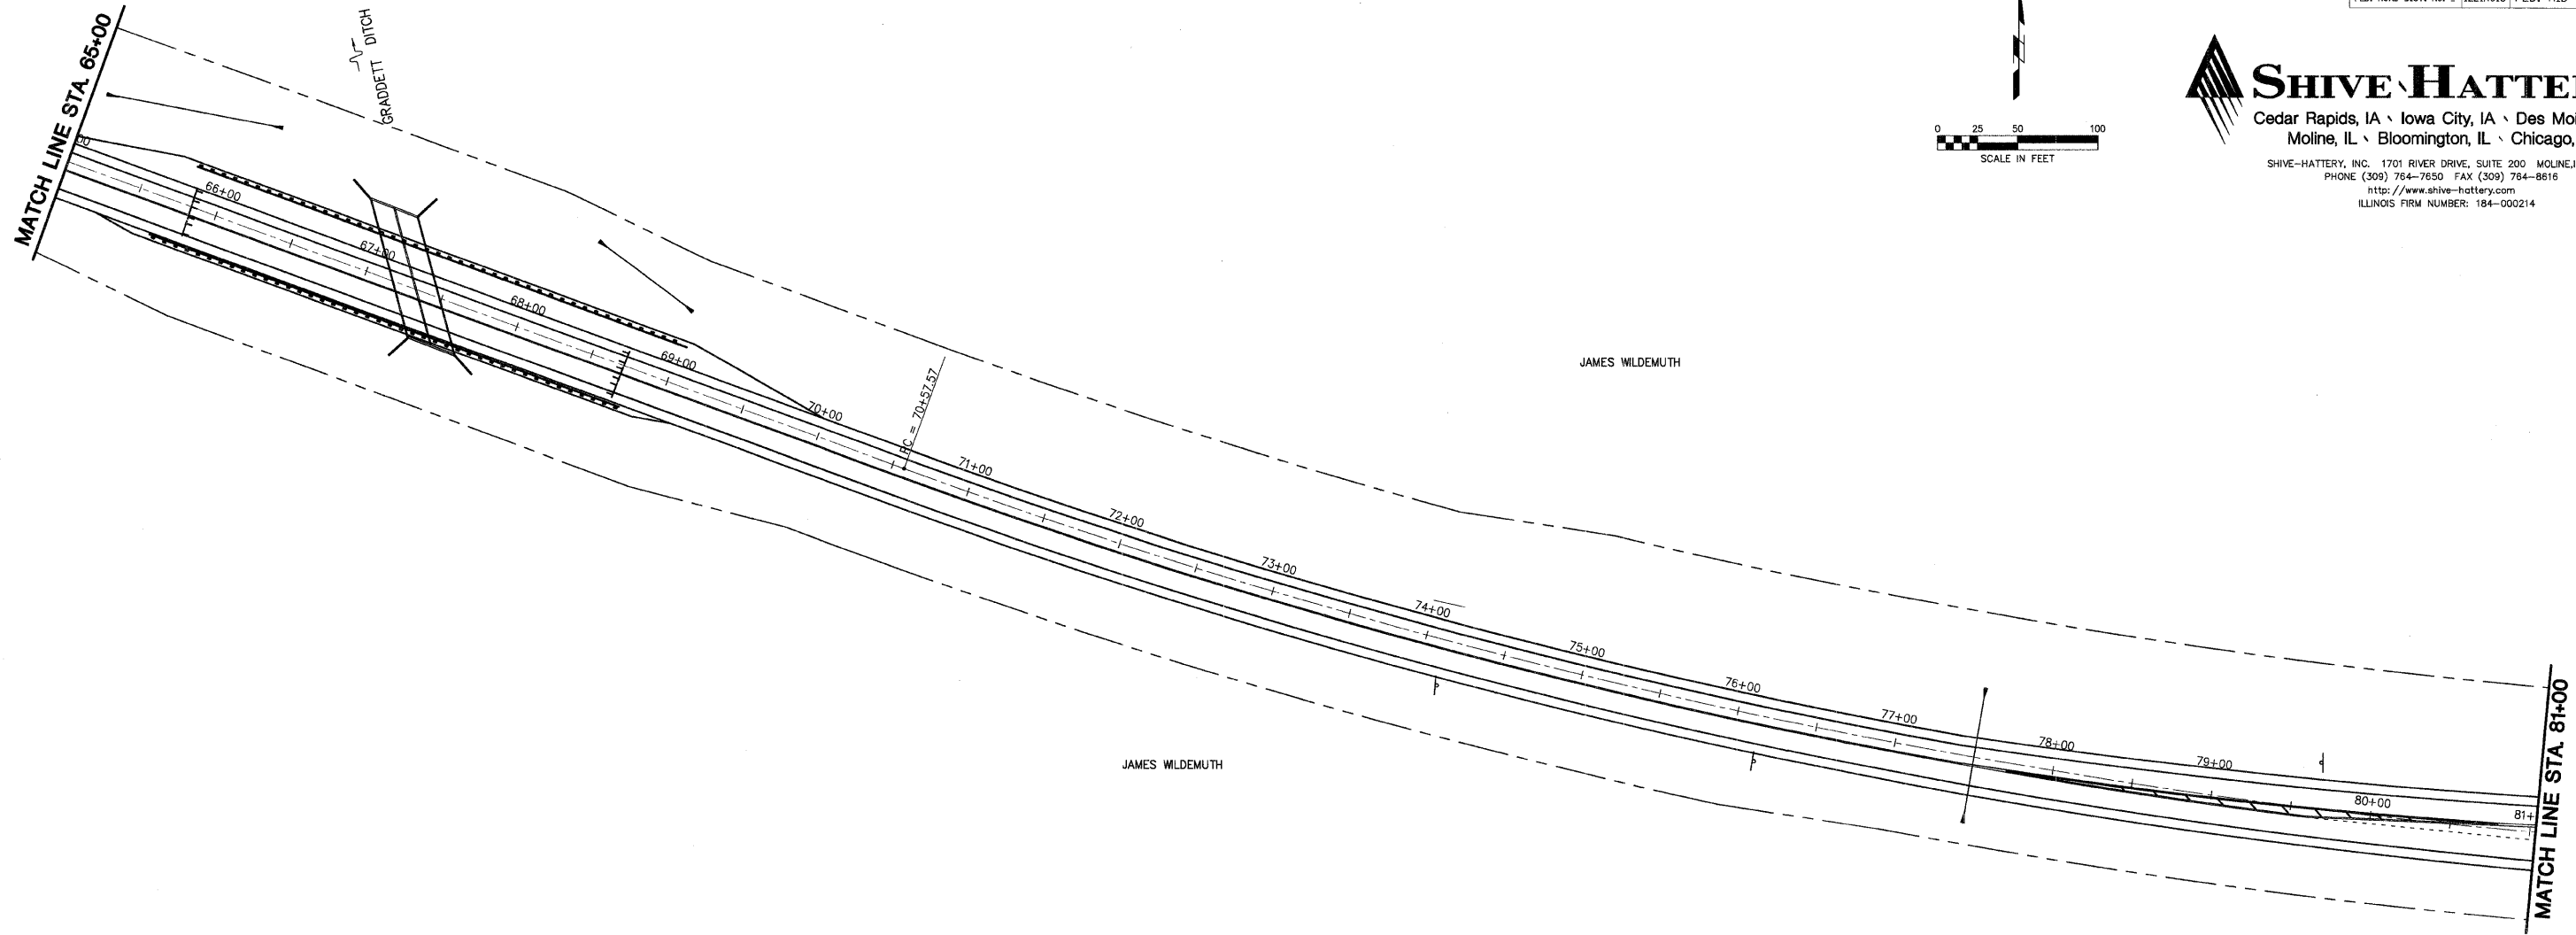

**SHIVE HATTERY**  
 Cedar Rapids, IA \ Iowa City, IA \ Des Moines, IA  
 Moline, IL \ Bloomington, IL \ Chicago, IL  
 SHIVE-HATTERY, INC. 1701 RIVER DRIVE, SUITE 200 MOLINE, IL 61265  
 PHONE (309) 764-7650 FAX (309) 764-8616  
 http://www.shive-hattery.com  
 ILLINOIS FIRM NUMBER: 184-000214

 

**LEGEND**  
 TYPE III BARRICADE

REVISIONS	
NAME	DATE

ILLINOIS DEPARTMENT OF TRANSPORTATION

SUGGESTED STAGES OF CONSTRUCTION AND TRAFFIC CONTROL

SCALE: VERT. \_\_\_\_\_  
 HORIZ. \_\_\_\_\_  
 DATE: 03-11-09  
 DRAWN BY: MAC  
 CHECKED BY: PMH

**SUGGESTED STAGES OF CONSTRUCTION AND TRAFFIC CONTROL**

PLOT DATE = #DATE#  
 FILE NAME = #FILE#  
 PLOT SCALE = #SCALE#  
 USER NAME = #USER#