
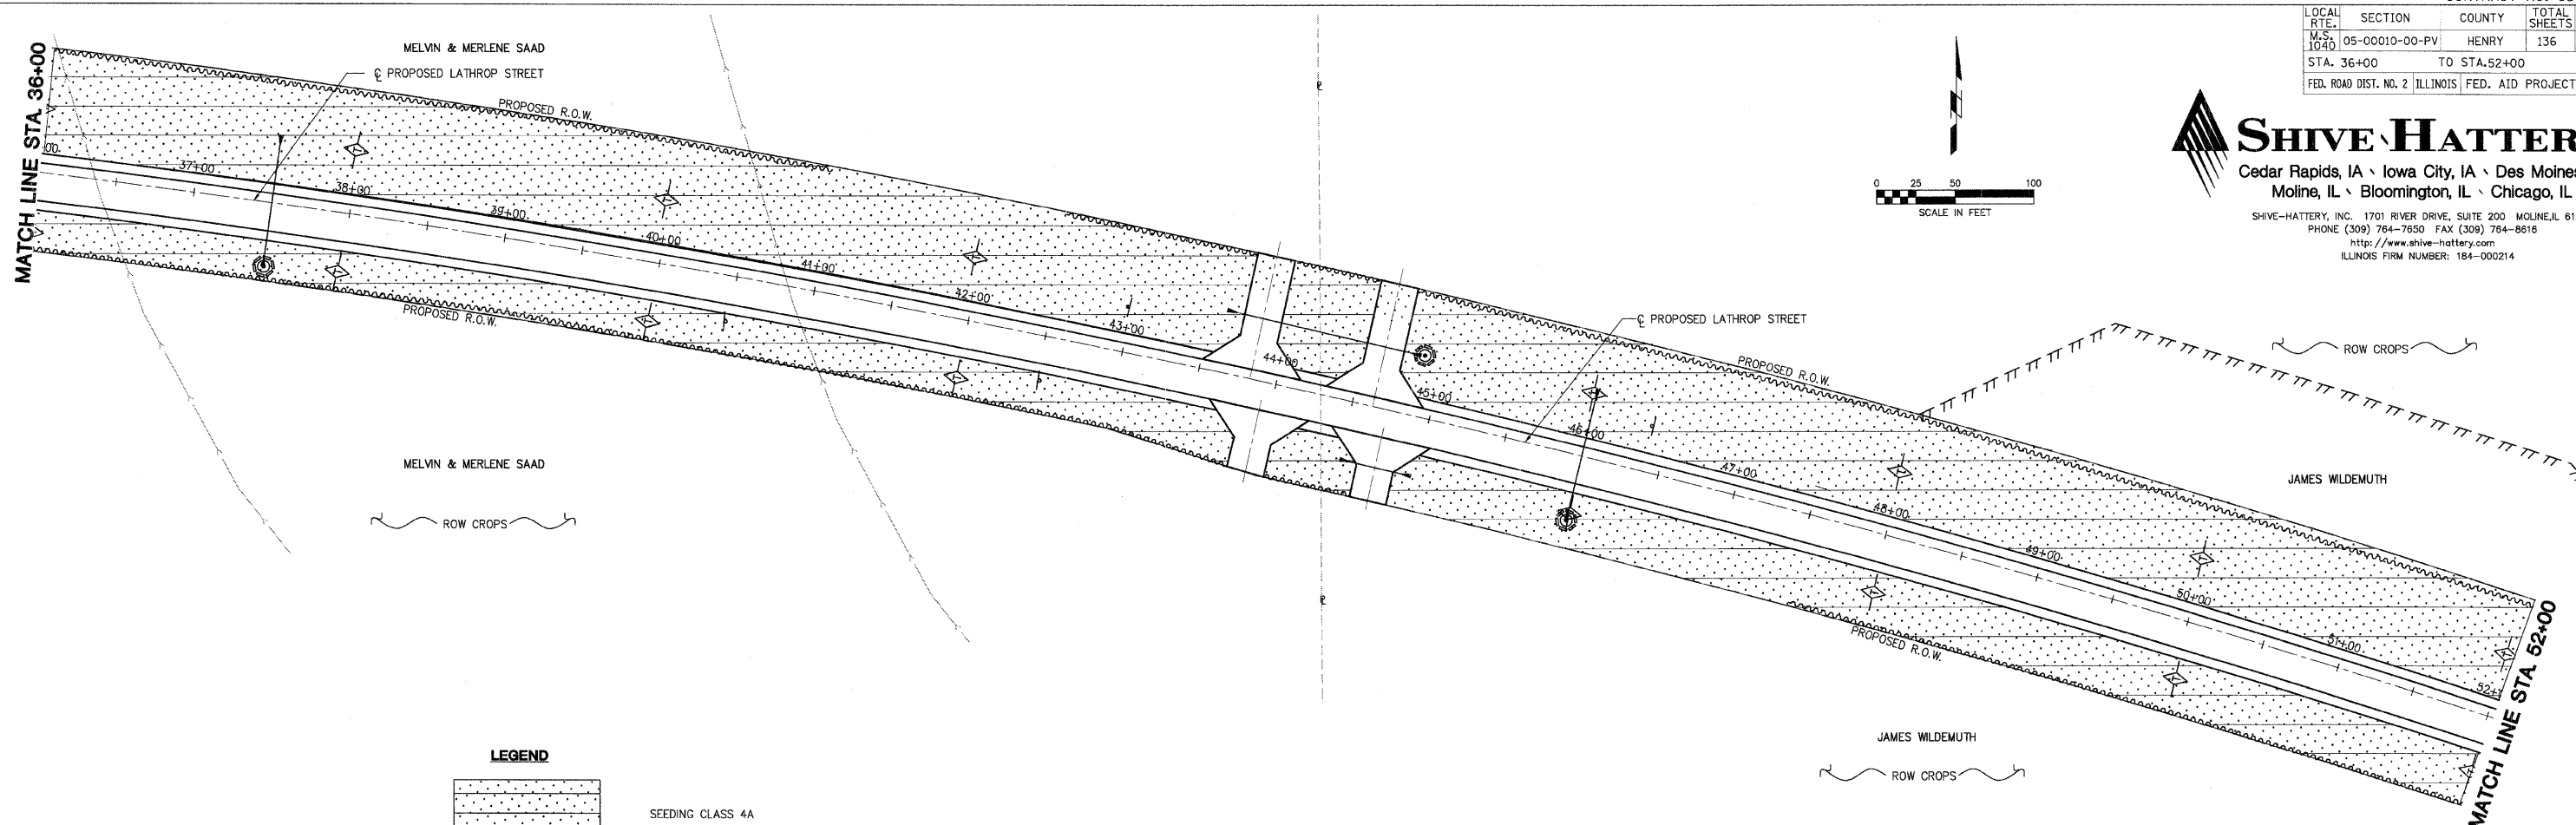


LOCAL RTE.	SECTION	COUNTY	TOTAL SHEETS	SHEET NO.
M.S. 1040	05-00010-00-PV	HENRY	136	35
STA. 36+00		TO STA. 52+00		
FED. ROAD DIST. NO. 2 ILLINOIS FED. AID PROJECT				

SHIVE HATTERY
 Cedar Rapids, IA · Iowa City, IA · Des Moines, IA
 Moline, IL · Bloomington, IL · Chicago, IL

SHIVE-HATTERY, INC. 1701 RIVER DRIVE, SUITE 200 MOLINE, IL 61265
 PHONE (309) 764-7650 FAX (309) 764-8616
 http://www.shive-hattery.com
 ILLINOIS FIRM NUMBER: 184-000214

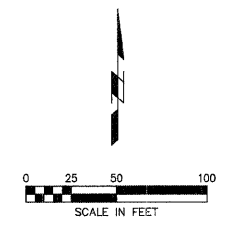

PLAN	DATE
BY	
DATE	
BY	
DATE	
BY	
DATE	
BY	
DATE	

PROFILE	DATE
BY	
DATE	
BY	
DATE	
BY	
DATE	
BY	
DATE	

PLT DATE = 08/15/05
 FILE NAME = 85428.PLT
 PLOT SCALE = 1"=40'
 USER NAME = RUSBY

LEGEND

	SEEDING CLASS 4A
	TEMPORARY DITCH CHECK
	SILT FENCE
	INLET AND PIPE PROTECTION



HIGH POINT ELEV = 631.93
 HIGH POINT STA = 49+83.65
 PVI STA = 50+00
 PVI ELEV = 632.50
 A.D. = -1.08
 K = 392.31
 425.00' VC

