
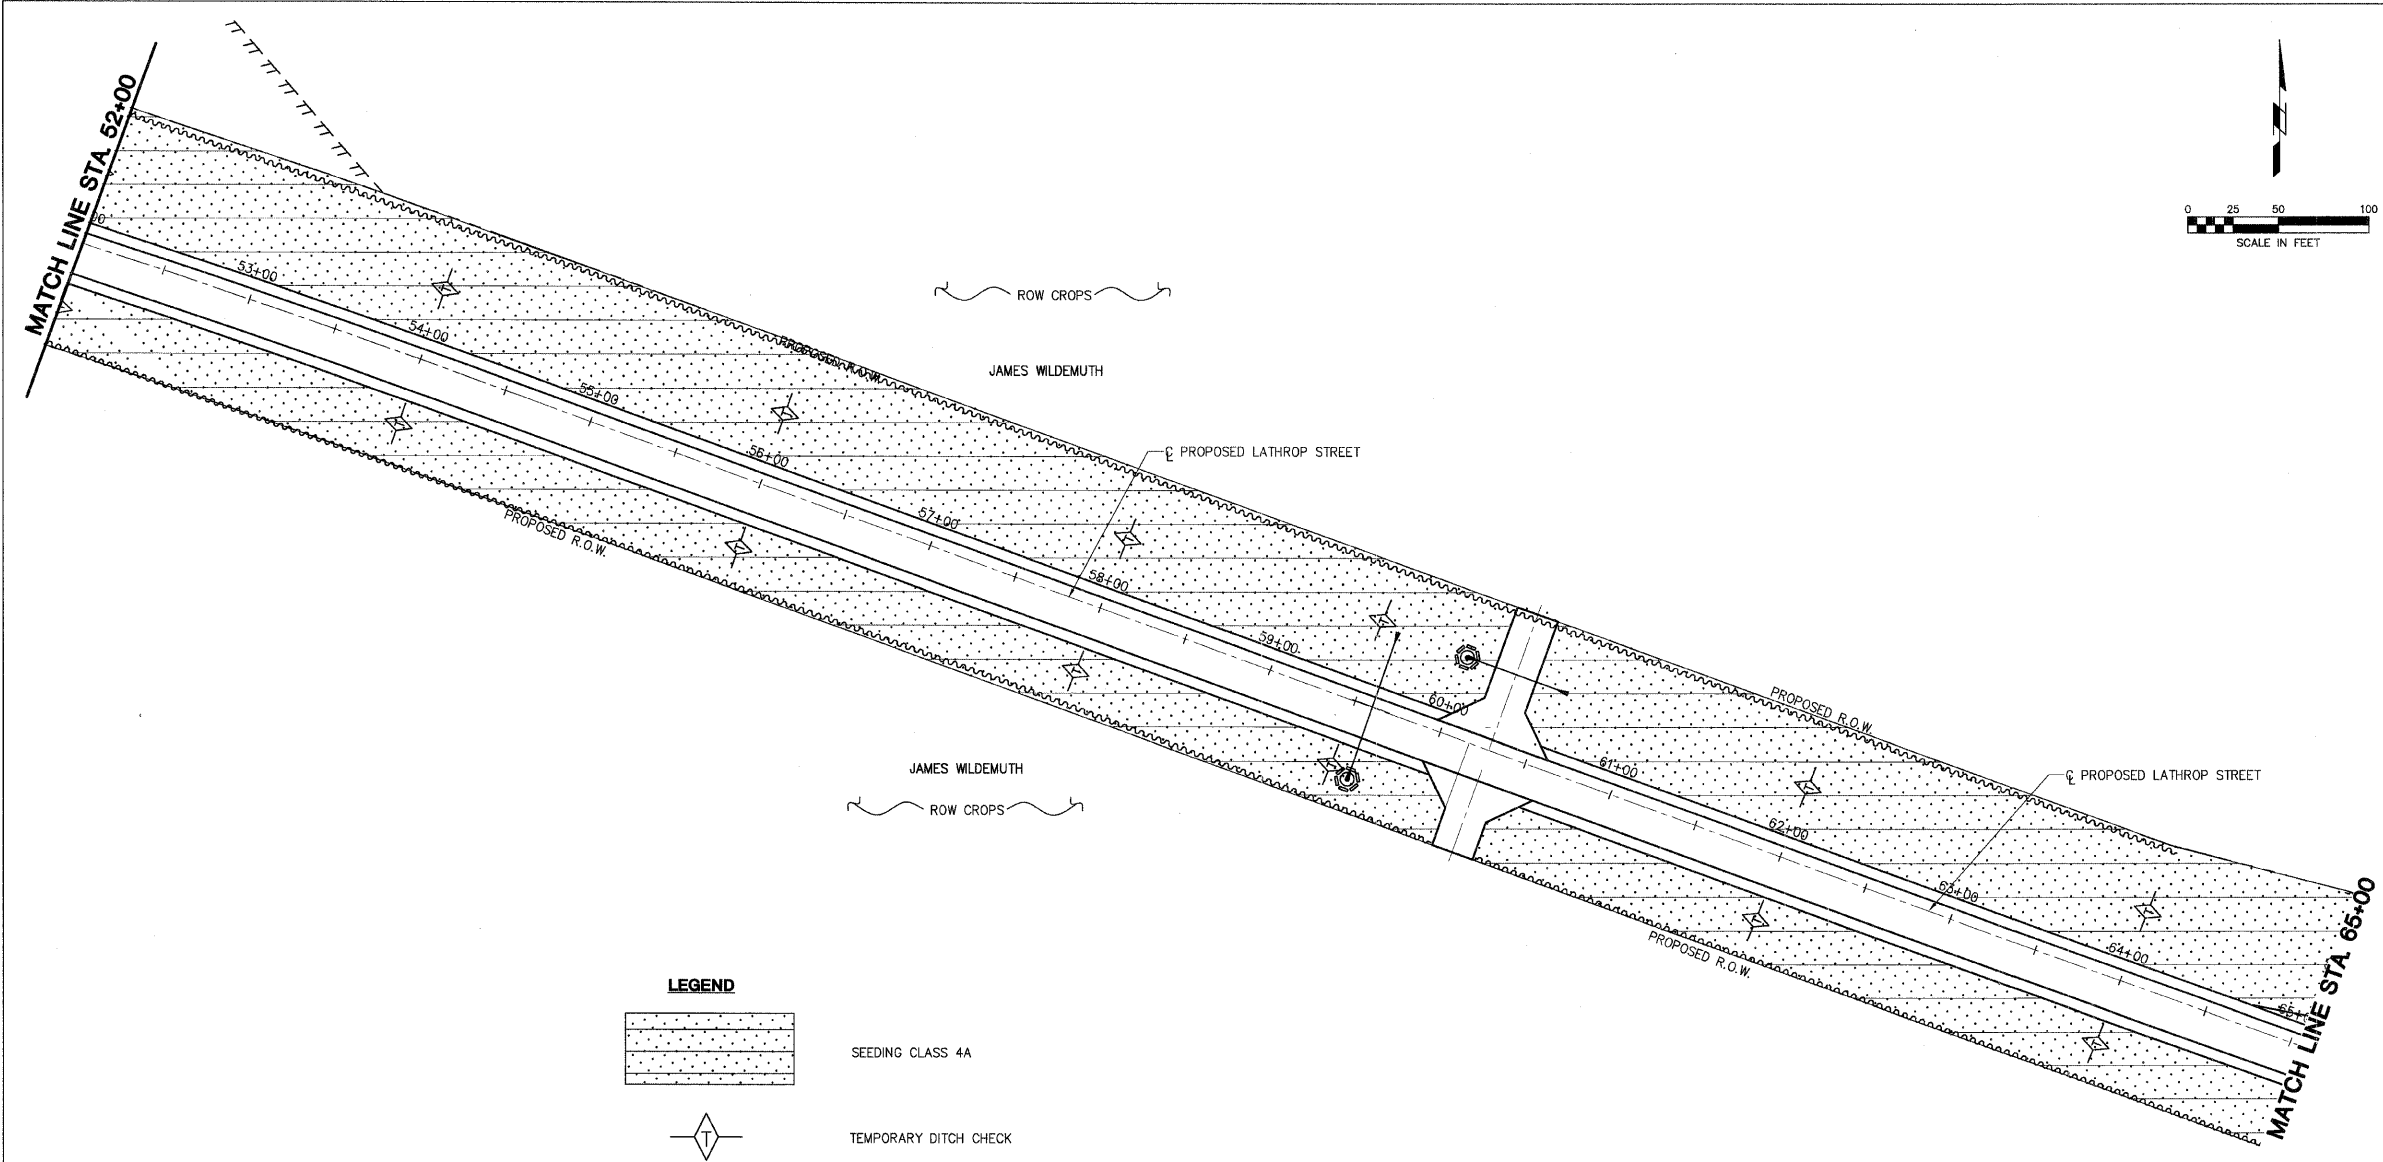


LOCAL RTE. 1040	SECTION 05-00010-00-PV	COUNTY HENRY	TOTAL SHEETS 136	SHEET NO. 36
STA. 52+00		TO STA. 65+00		
FED. ROAD DIST. NO. 2 ILLINOIS FED. AID PROJECT				

SHIVE HATTERY
 Cedar Rapids, IA · Iowa City, IA · Des Moines, IA
 Moline, IL · Bloomington, IL · Chicago, IL

SHIVE-HATTERY, INC. 1701 RIVER DRIVE, SUITE 200 MOLINE, IL 61265
 PHONE (309) 764-7650 FAX (309) 764-8616
 http://www.shive-hattery.com
 ILLINOIS FIRM NUMBER: 184-000214

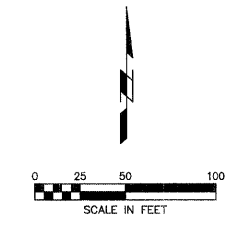

LEGEND

- SEEDING CLASS 4A
- TEMPORARY DITCH CHECK
- SILT FENCE
- INLET AND PIPE PROTECTION

LOW POINT ELEV = 625.50
 LOW POINT STA = 64+12.50
 PVI STA = 62+00
 PVI ELEV = 625.50
 A.D. = 0.58
 K = 728.57
 425.00' VC



PLAN

DATE	BY

SURVEYED _____
 ALIGNED _____
 GRADES CHECKED _____
 RT. OF WAY CHECKED _____
 NOTE BOOK NO. _____
 LOG FILE NAME _____

PROFILE

DATE	BY

SURVEYED _____
 GRADES CHECKED _____
 ELEV. NOTED _____
 STRUCTURE NOTATIONS CHECKED _____

