



LOCAL RTE.	SECTION	COUNTY	TOTAL SHEETS	SHEET NO.
M.S. 1040	05-00010-00-PV	HENRY	136	49
STA. 65+00		TO STA. 81+00		
FED. ROAD DIST. NO. 2 ILLINOIS		FED. AID PROJECT		

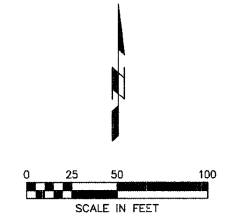

DATE	
BY	
REVISION	
NO.	
DESCRIPTION	
DATE	
BY	
REVISION	
NO.	
DESCRIPTION	
PLOT DATE = 04/24/08
 FILE NAME = 05-00010-00-PV
 PLOT SCALE = 1"=40'
 USER NAME = JLS

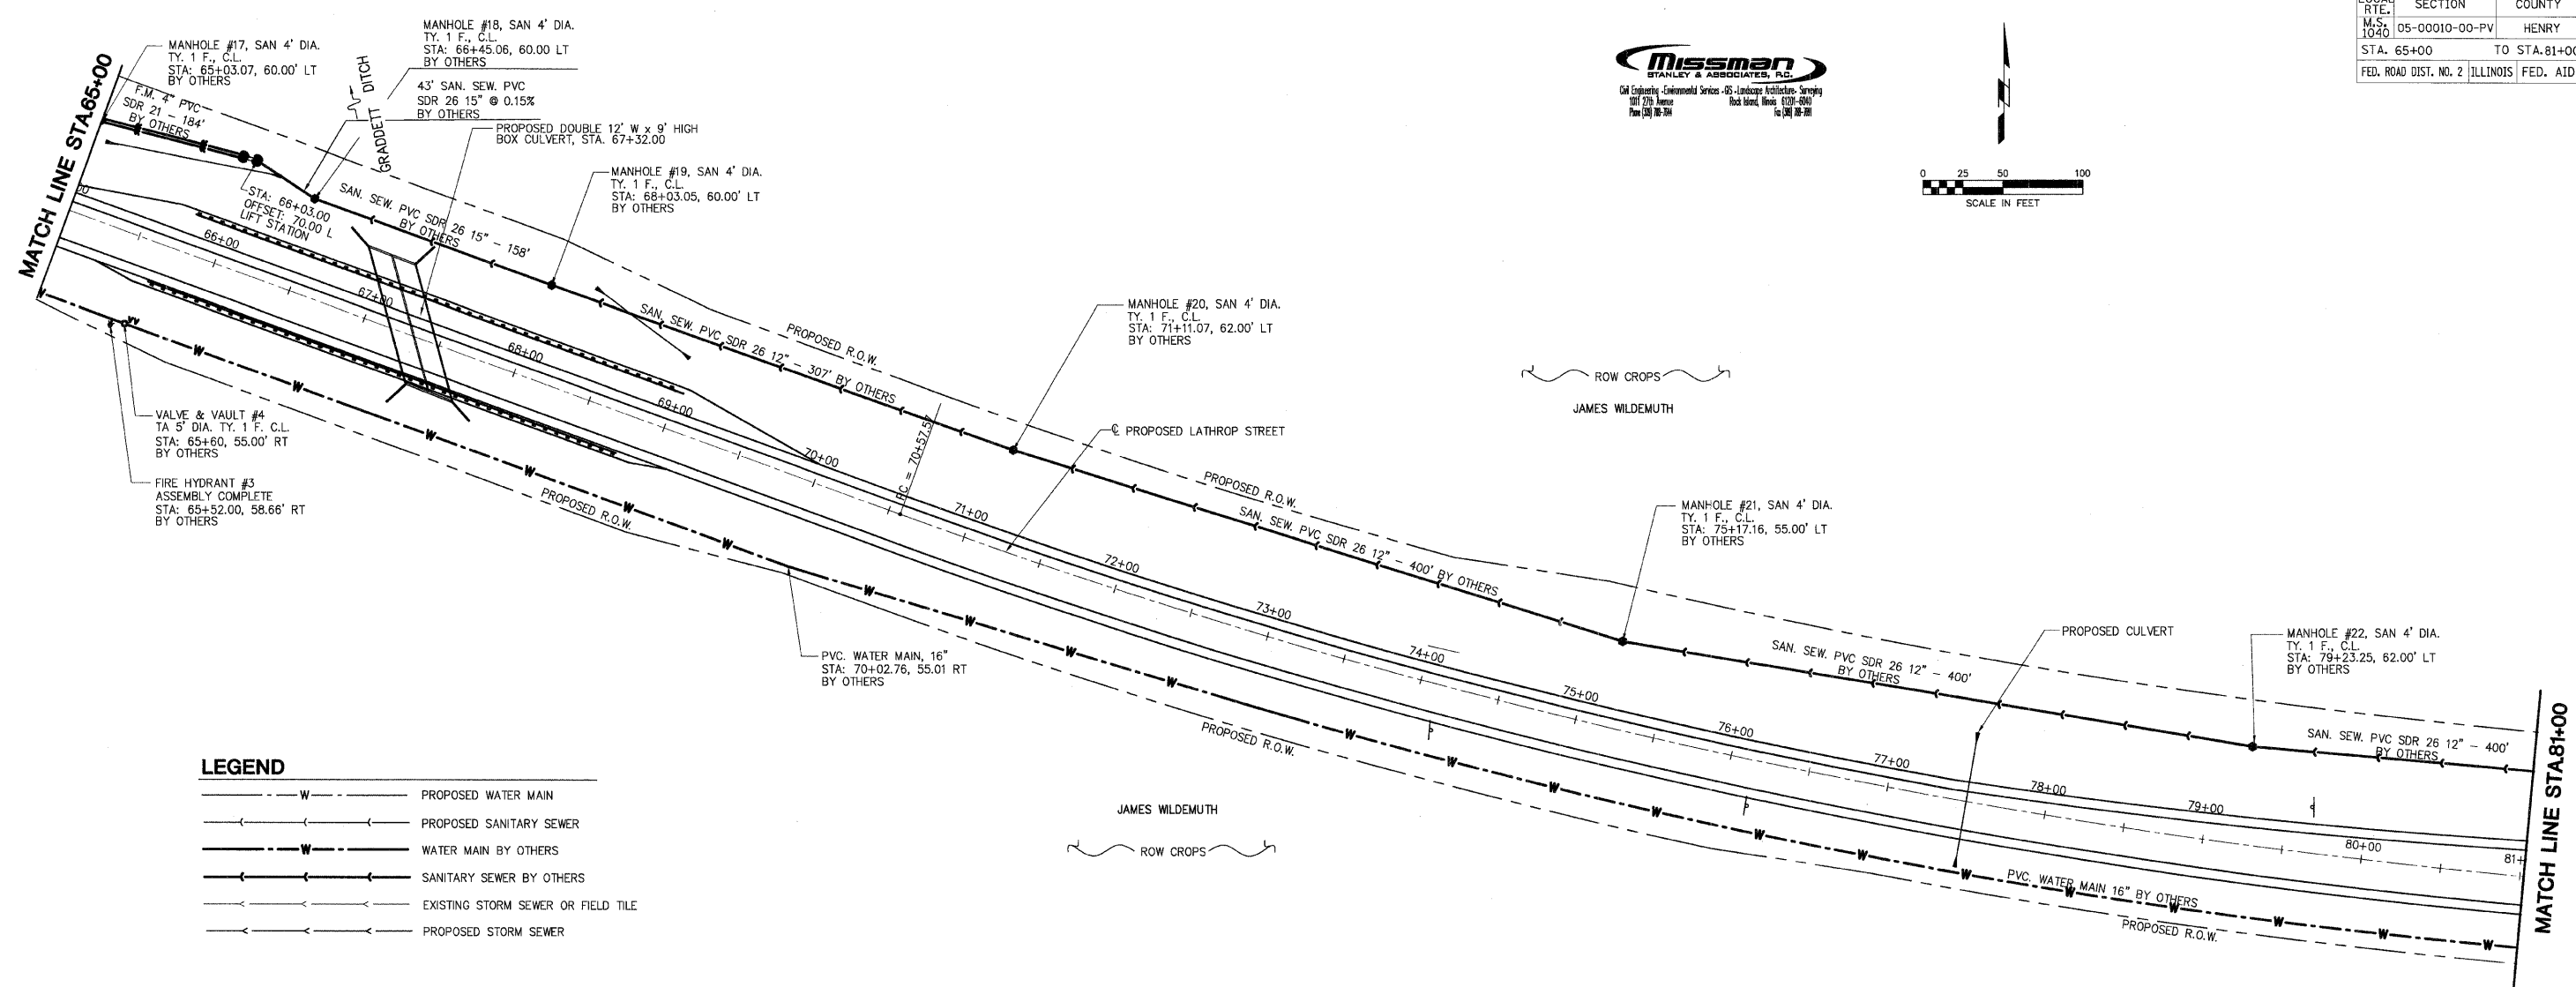

LEGEND

---W---	PROPOSED WATER MAIN
—S—	PROPOSED SANITARY SEWER
---W---	WATER MAIN BY OTHERS
—S—	SANITARY SEWER BY OTHERS
---ST---	EXISTING STORM SEWER OR FIELD TILE
—ST—	PROPOSED STORM SEWER

