



|                       |                |               |                  |           |
|-----------------------|----------------|---------------|------------------|-----------|
| LOCAL RTE.            | SECTION        | COUNTY        | TOTAL SHEETS     | SHEET NO. |
| W.S. 10+00            | 05-00010-00-PV | HENRY         | 136              | 54        |
| STA. 5+00             |                | TO STA. 10+50 |                  |           |
| FED. ROAD DIST. NO. . |                | ILLINOIS      | FED. AID PROJECT |           |

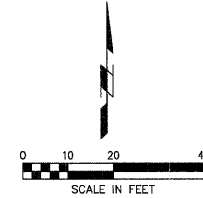

**SHIVE-HATTERY**  
 Cedar Rapids, IA \ Iowa City, IA \ Des Moines, IA  
 Moline, IL \ Bloomington, IL \ Chicago, IL  
 SHIVE-HATTERY, INC. 1701 RIVER DRIVE, SUITE 200 MOLINE, IL 61265  
 PHONE (309) 764-7650 FAX (309) 764-8616  
 http://www.shive-hattery.com  
 ILLINOIS FIRM NUMBER: 184-000214

IL ROUTE 78

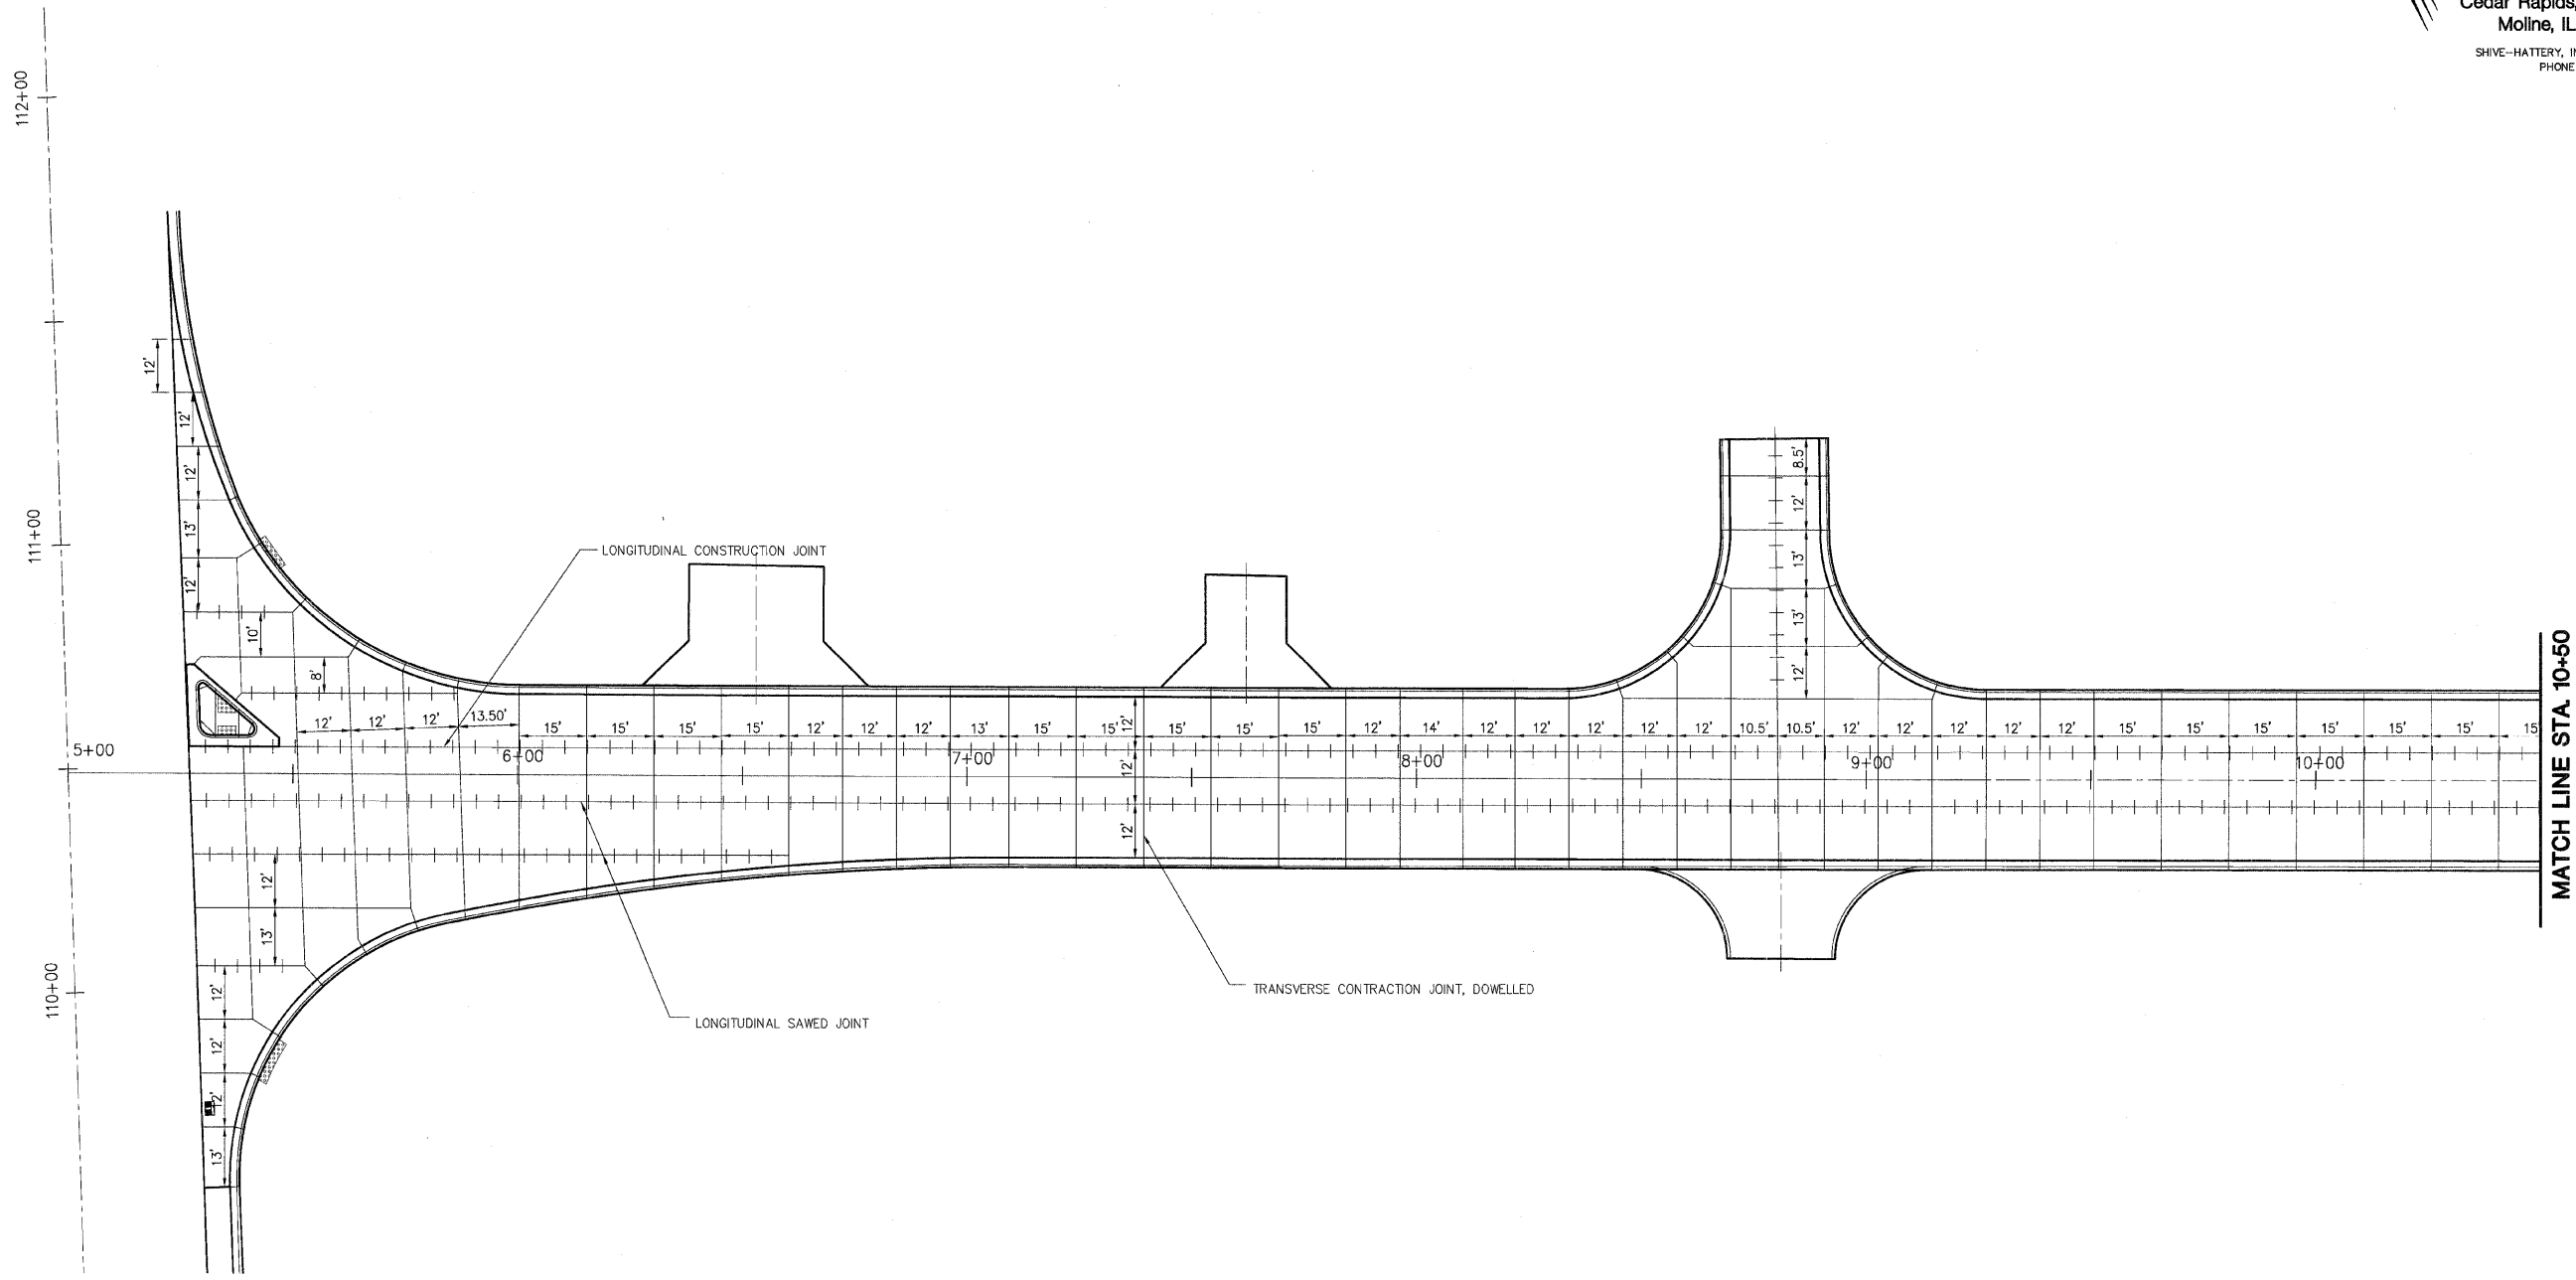

**LATHROP STREET**  
 CONTINUE TRANSVERSE CONTRACTION JOINTS AT  
 15' INTERVALS

| REVISIONS |      |
|-----------|------|
| NAME      | DATE |
|           |      |
|           |      |
ILLINOIS DEPARTMENT OF TRANSPORTATION  
 PAVEMENT JOINTING SHEETS  
 1 OF 3  
 SCALE: VERT. \_\_\_\_\_  
 HORIZ. \_\_\_\_\_  
 DATE: 03-11-09  
 DRAWN BY: MAC  
 CHECKED BY: PMH

PLOT DATE = #DATE#  
 FILE NAME = #FILE#  
 USER NAME = #USER#