



LOCAL RTE.	SECTION	COUNTY	TOTAL SHEETS	SHEET NO.
W.S. 1040	05-00010-00-PV	HENRY	136	58
STA. 83+50		TO STA. 85+98.55		
FED. ROAD DIST. NO. -		ILLINOIS FED. AID PROJECT		

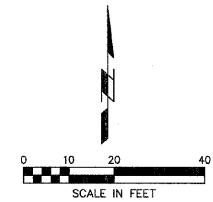

**SHIVE HATTERY**  
 Cedar Rapids, IA \ Iowa City, IA \ Des Moines, IA  
 Moline, IL \ Bloomington, IL \ Chicago, IL

SHIVE-HATTERY, INC. 1701 RIVER DRIVE, SUITE 200 MOLINE, IL 61265  
 PHONE (309) 764-7650 FAX (309) 764-8616  
 Http://www.shive-hattery.com  
 ILLINOIS FIRM NUMBER: 184-000214

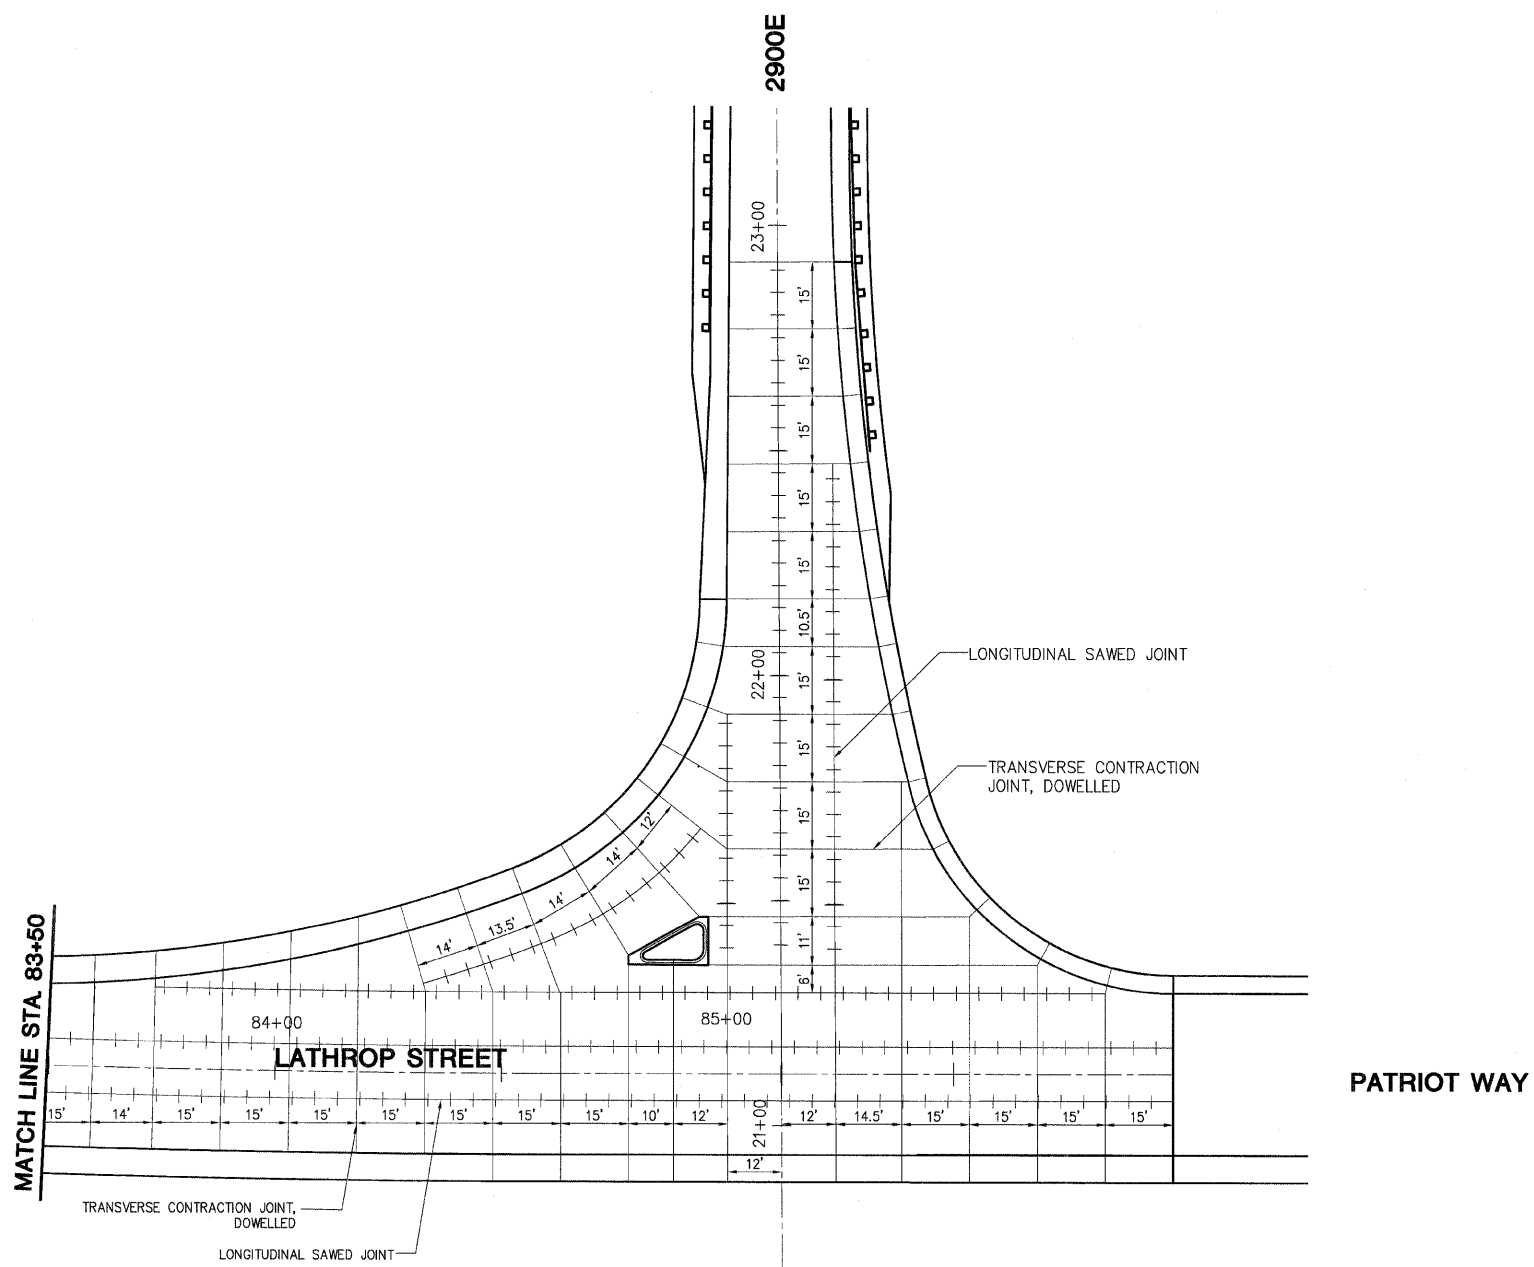

PLOT DATE = #DATE#  
 FILE NAME = #FILE#  
 PLOT SCALE = #SCALE#  
 USER NAME = #USER#

REVISIONS		ILLINOIS DEPARTMENT OF TRANSPORTATION
NAME	DATE	
		PAVEMENT JOINTING SHEETS
SCALE:	VERT.      DRAWN BY      MAC	CHECKED BY      PMH
DATE:	HORIZ.      03-11-09	