
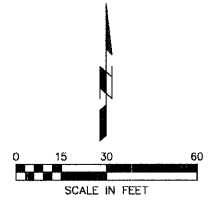


LOCAL RTE.	SECTION	COUNTY	TOTAL SHEETS	SHEET NO.
MS 1040	05-00010-0-PV	HENRY	136	60
STA. 13+50		TO STA. 22+50		
FED. ROAD DIST. NO.	ILLINOIS	FED. AID PROJECT		

MATCH LINE STA. 13+50

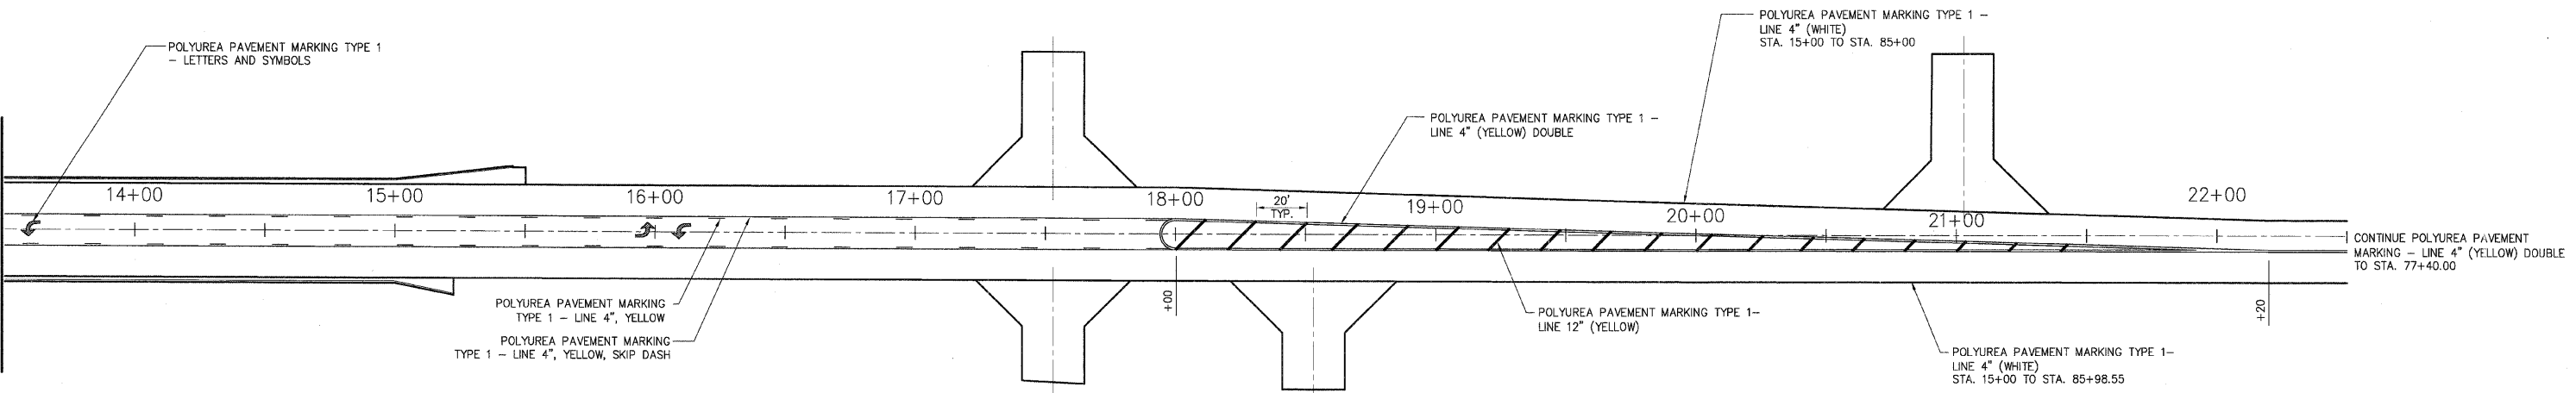

**SHIVE HATTERY**  
 Cedar Rapids, IA \ Iowa City, IA \ Des Moines, IA  
 Moline, IL \ Bloomington, IL \ Chicago, IL

SHIVE-HATTERY, INC. 1701 RIVER DRIVE, SUITE 200 MOLINE, IL 61265  
 PHONE (309) 764-7650 FAX (309) 764-8616  
<http://www.shive-hattery.com>  
 ILLINOIS FIRM NUMBER: 184-000214

PLOT DATE = #DATE#  
 FILE NAME = #FILE#  
 USER NAME = #USER#

REVISIONS	
NAME	DATE

ILLINOIS DEPARTMENT OF TRANSPORTATION

PAVEMENT MARKING DETAILS  
2 OF 3

SCALE: VERT. \_\_\_\_\_  
 HORIZ. \_\_\_\_\_  
 DATE: 03-11-09

DRAWN BY: MAC  
 CHECKED BY: PMH