


CH	SECTION	COUNTY	TOTAL SHEETS	SHEET NO.
23	06-0044+00-BR	WINNEBAGO	10	8
STA. 13+00.00		TO STA. 14+60.66		
FED. RD. DIST. NO. 7	ILLINOIS	PROJECT		

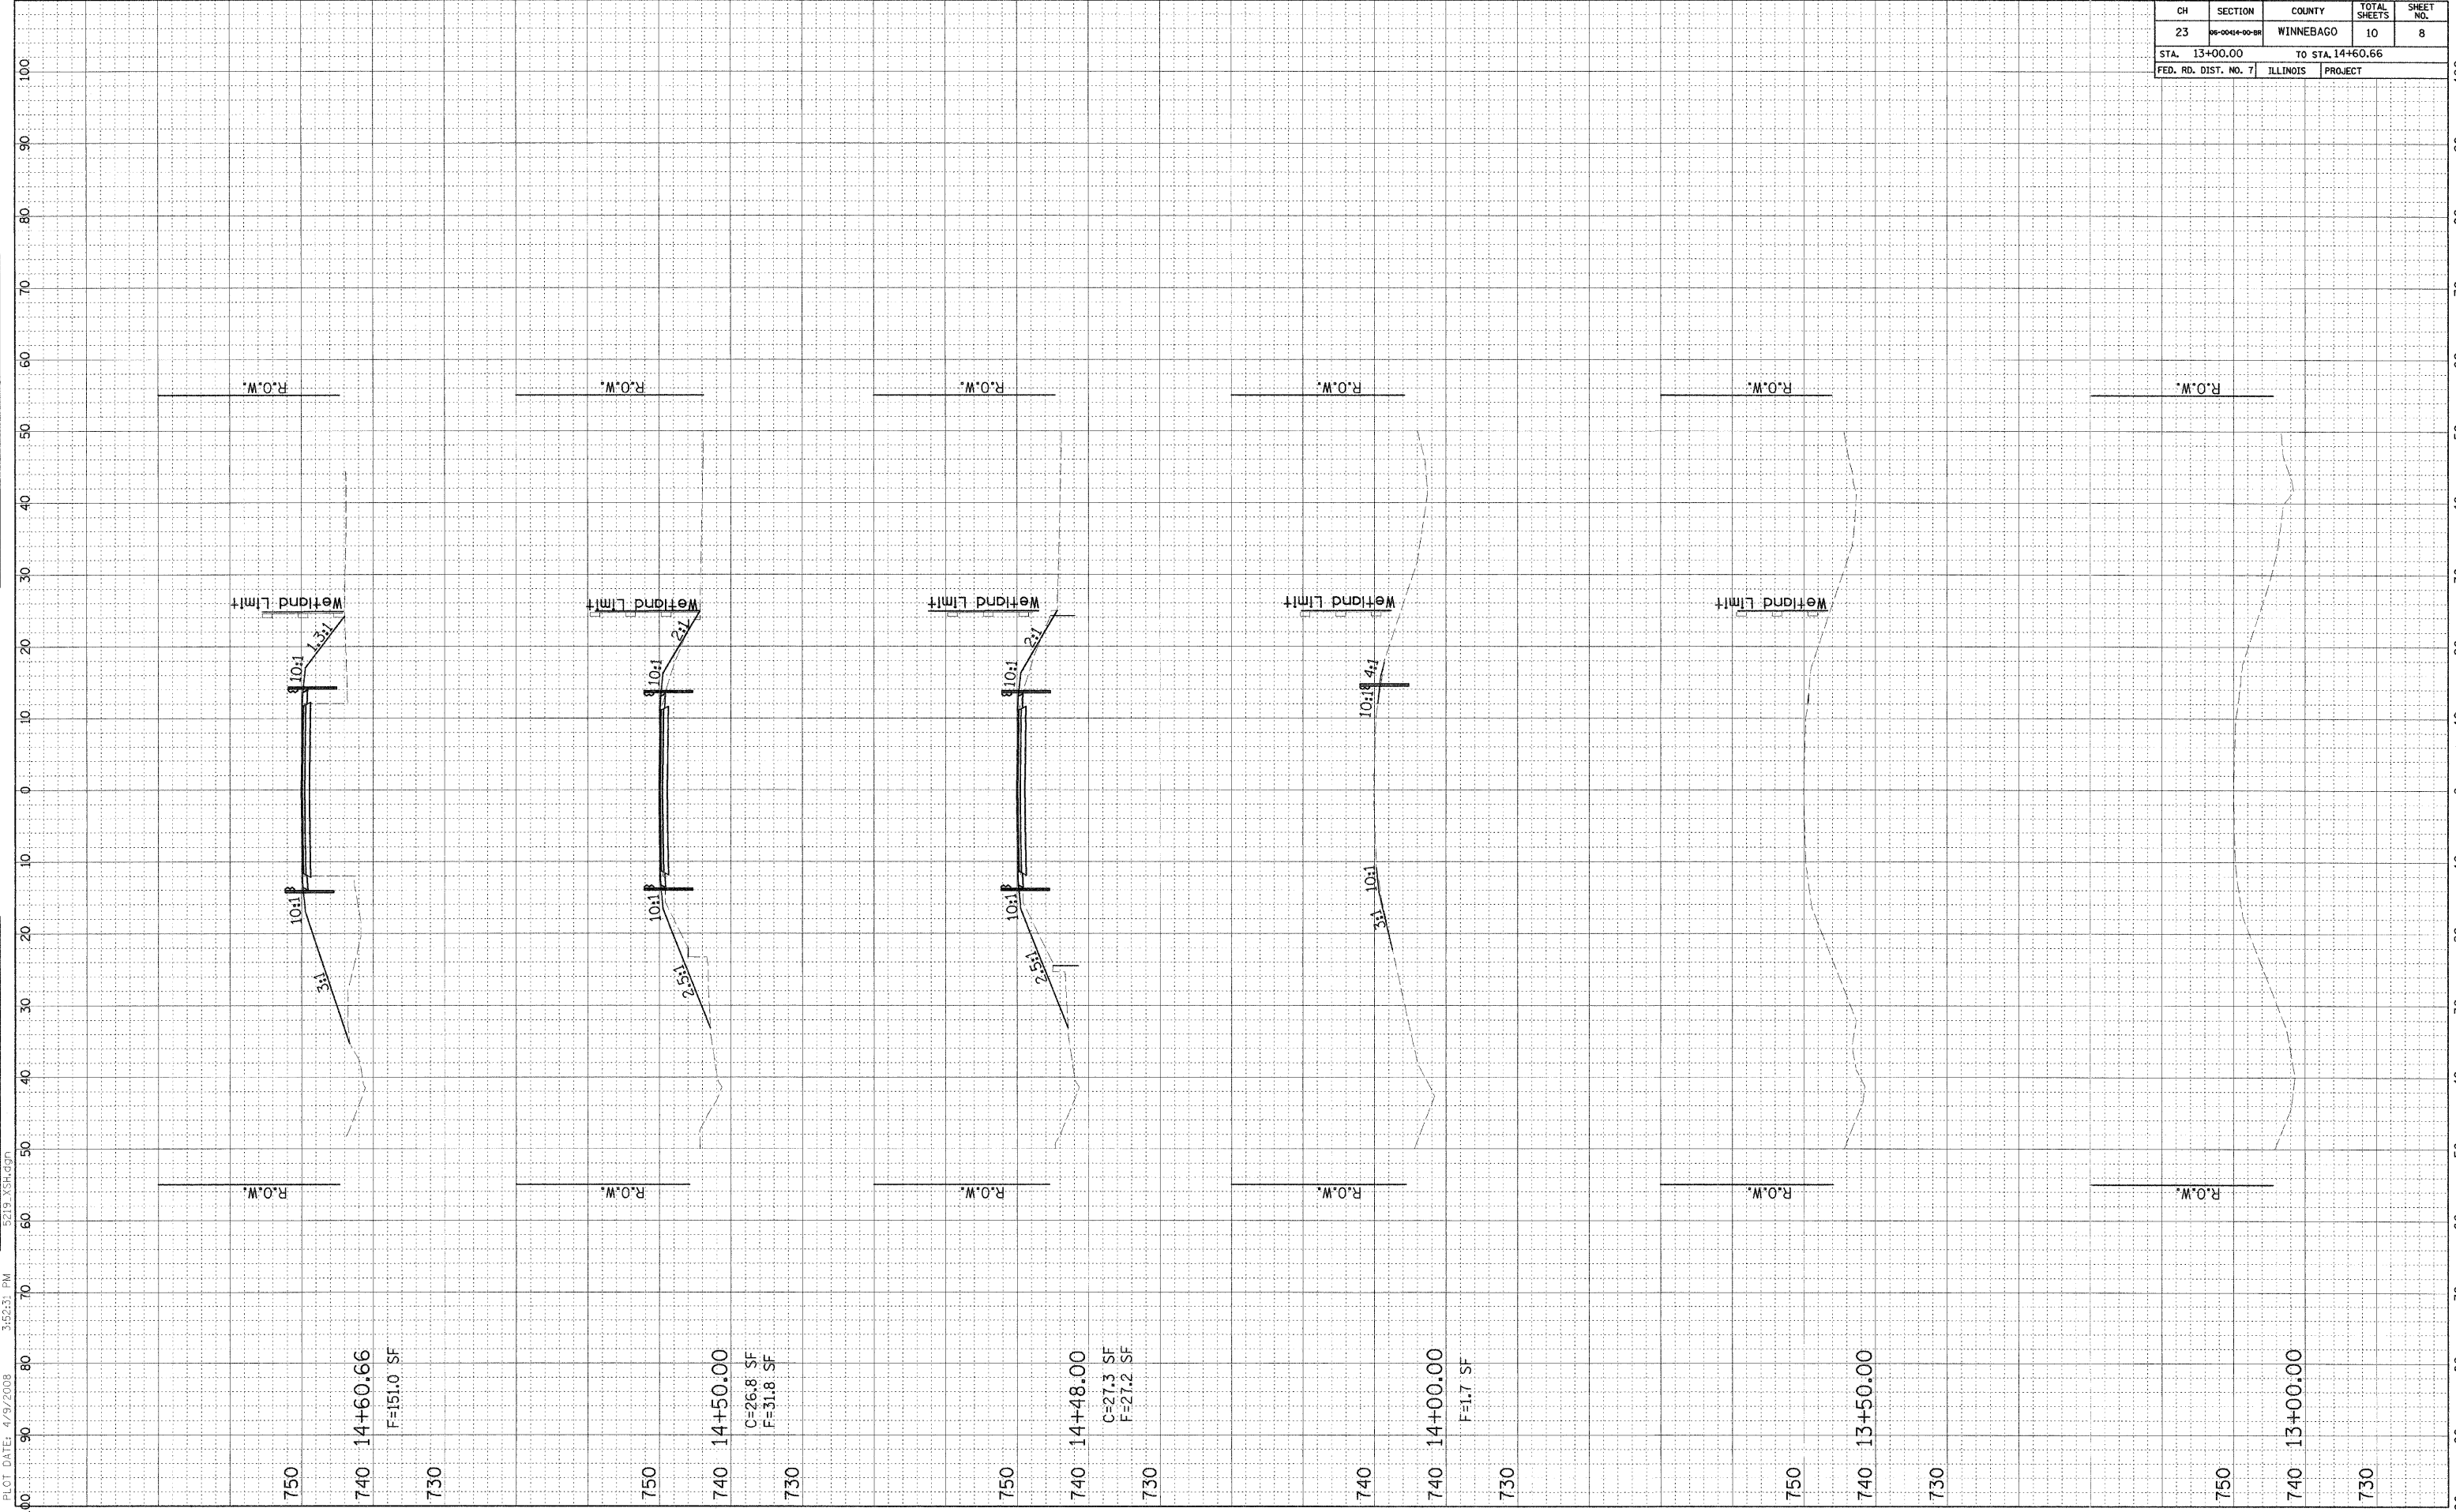

CROSS SECTIONS - WHEELER ROAD

FINAL SURVEYED BY DATE
 NOTEBOOK NO. ALIGNMENT CHECKED RT. OF WAY CHECKED

ORIGINAL SURVEYED BY DATE
 NOTEBOOK NO. GRADES CHECKED BMS NOTED STRUCTURE NOTATIONS CHKD

PLOT DATE: 4/9/2008 3:52:31 PM

750
 740 14+60.66
 F=151.0 SF
 730

750
 740 14+50.00
 C=26.8 SF
 F=31.8 SF
 730

750
 740 14+48.00
 C=27.3 SF
 F=27.2 SF
 730

740
 740 14+00.00
 F=1.7 SF
 730

750
 740 13+50.00
 730

750
 740 13+00.00
 730