


CH	SECTION	COUNTY	TOTAL SHEETS	SHEET NO.
23	06-0064-00-05	WINNEBAGO	10	10
STA. 15+64.38		TO STA. 17+00.00		
FED. RD. DIST. NO. 7		ILLINOIS PROJECT		

FINAL	DATE
NO.	
BY	
CHECKED	
PLOTTED	
ALIGNED	
CHECKED	
RT. OF WAY	
CHECKED	

ORIGINAL	DATE
NO.	
BY	
CHECKED	
PLOTTED	
GRADES	
CHECKED	
BM'S	
NOTED	
STRUCTURE	
NOTATIONS	
CHK'D	

PLOT DATE: 4/9/2008 3:54:17 PM

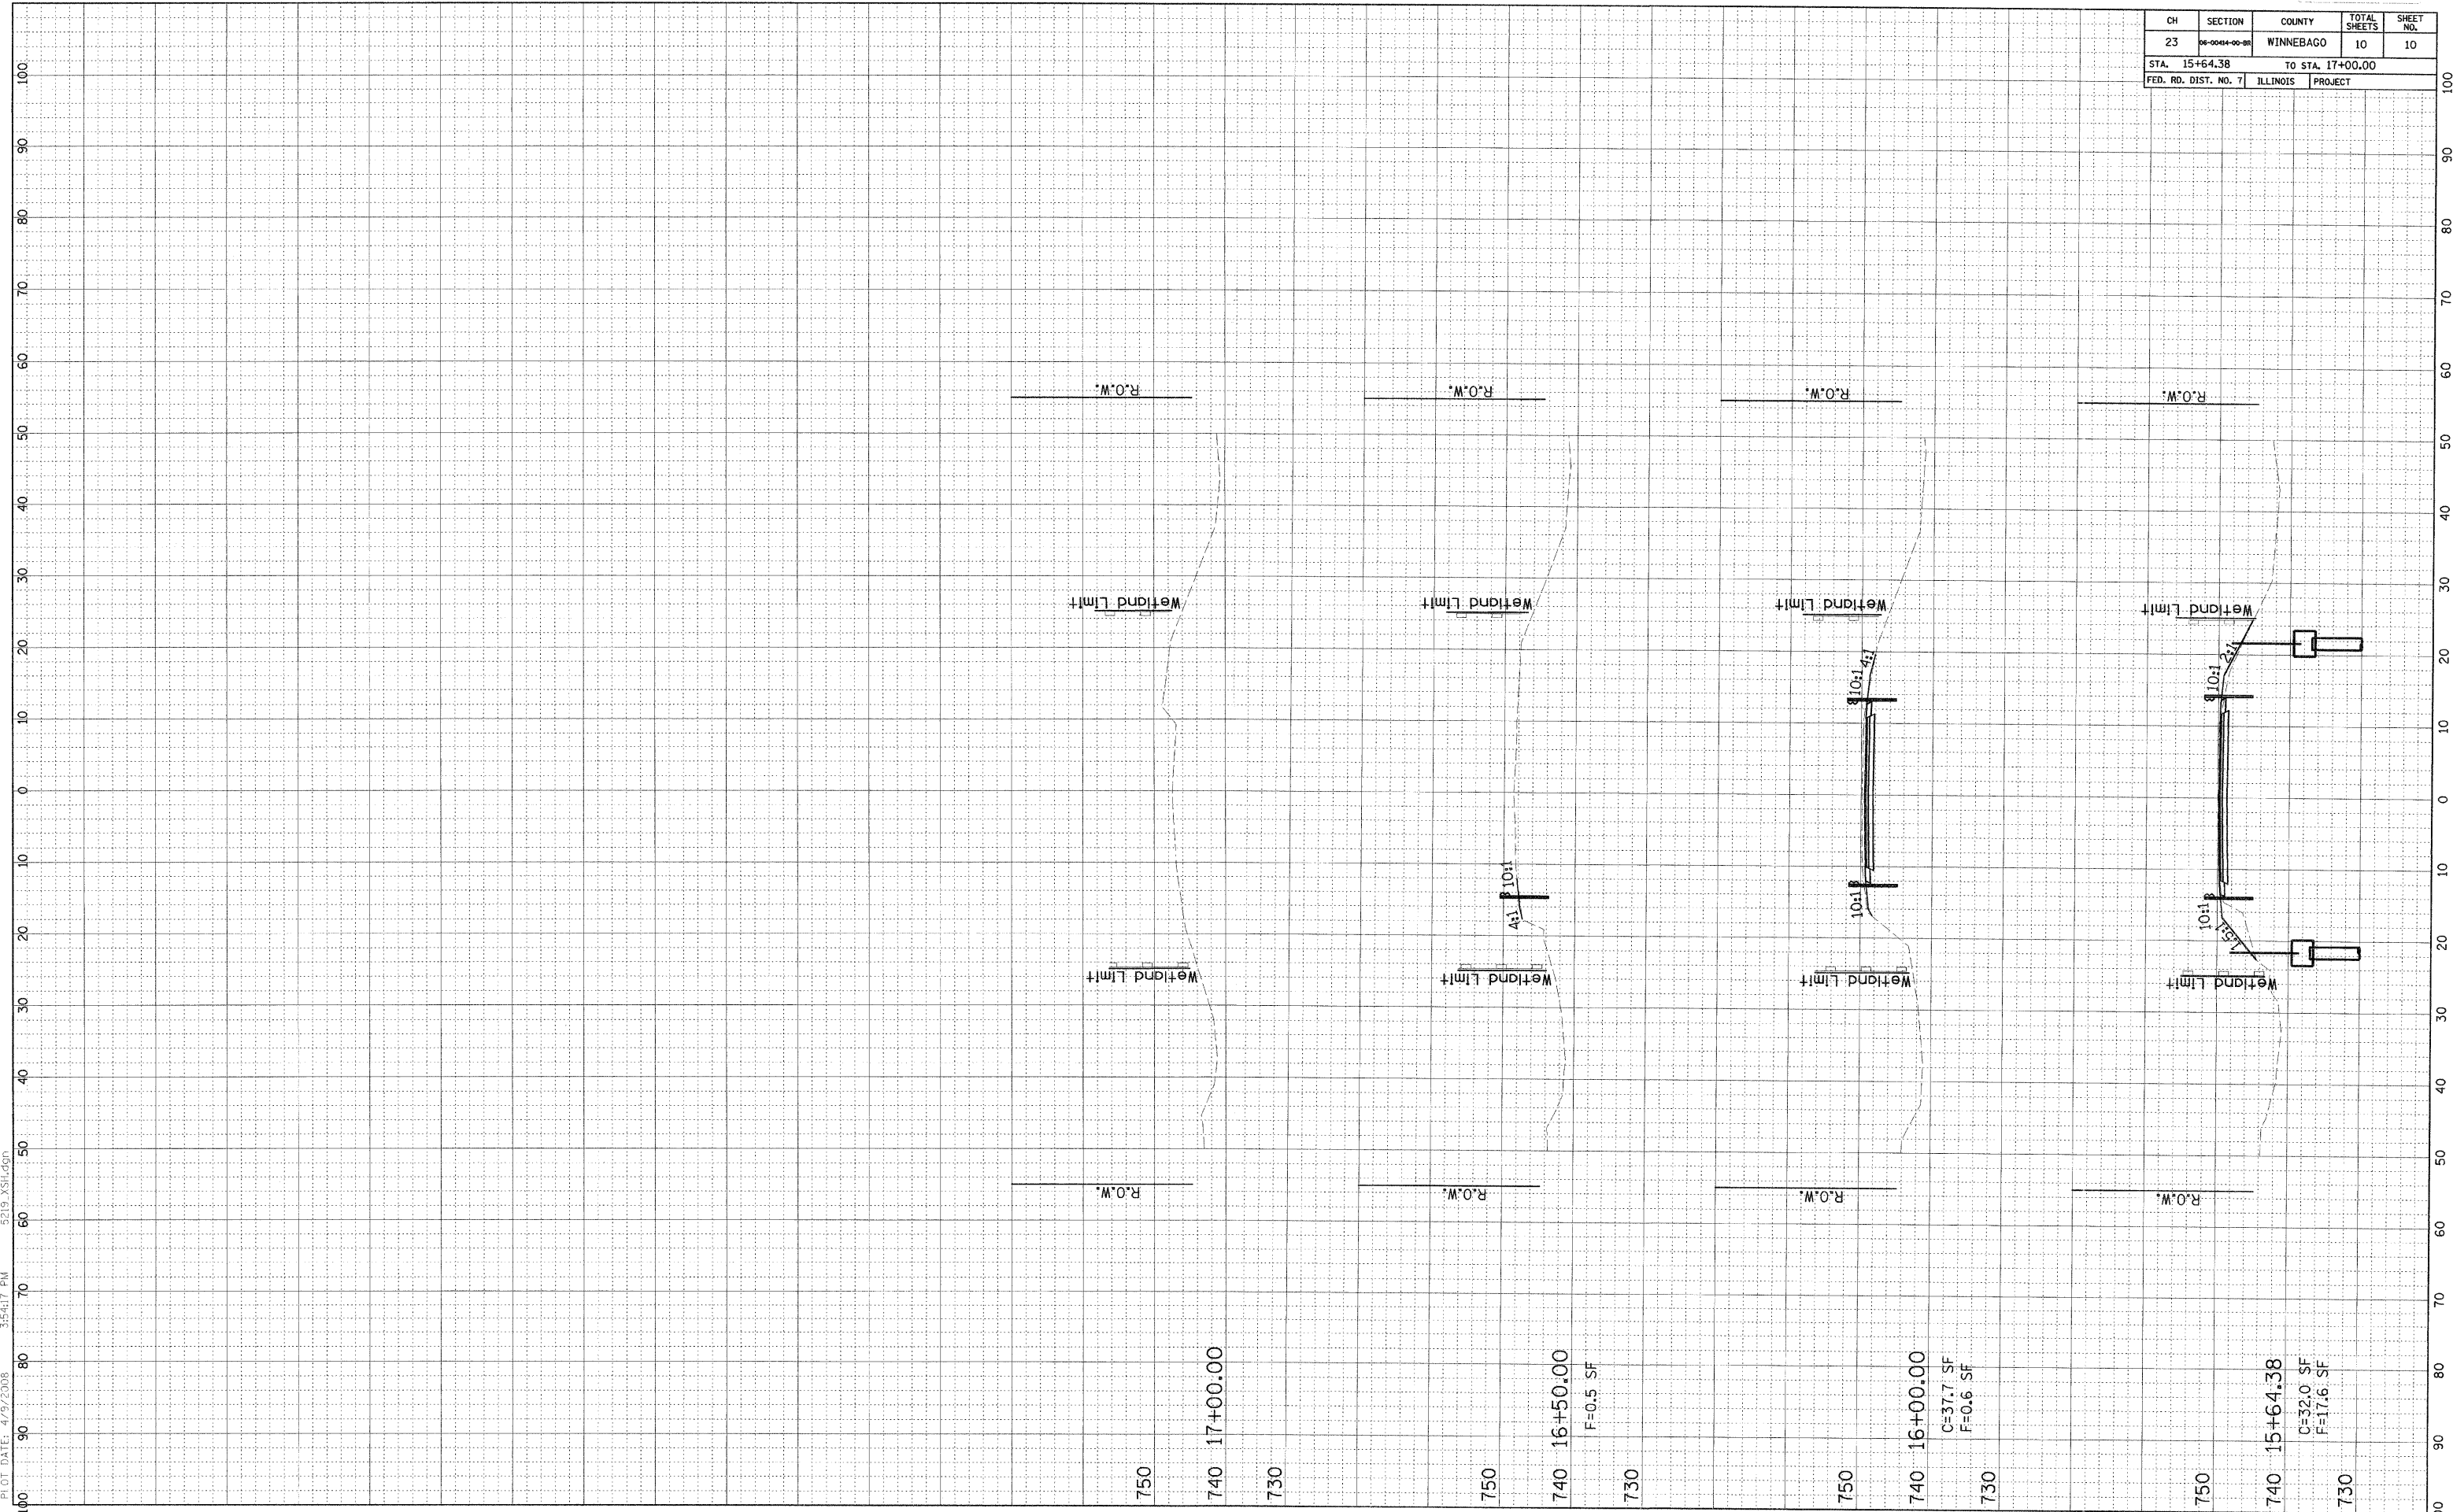

CROSS SECTIONS - WHEELER ROAD