


PROJECT	SECTION	COUNTY	SHEETS	SHEET
60	07-00172-00-BR	STEPHENSON	31	24
FED. ROAD DIST. NO. 7		ILLINOIS	FED. AID PROJECT-	

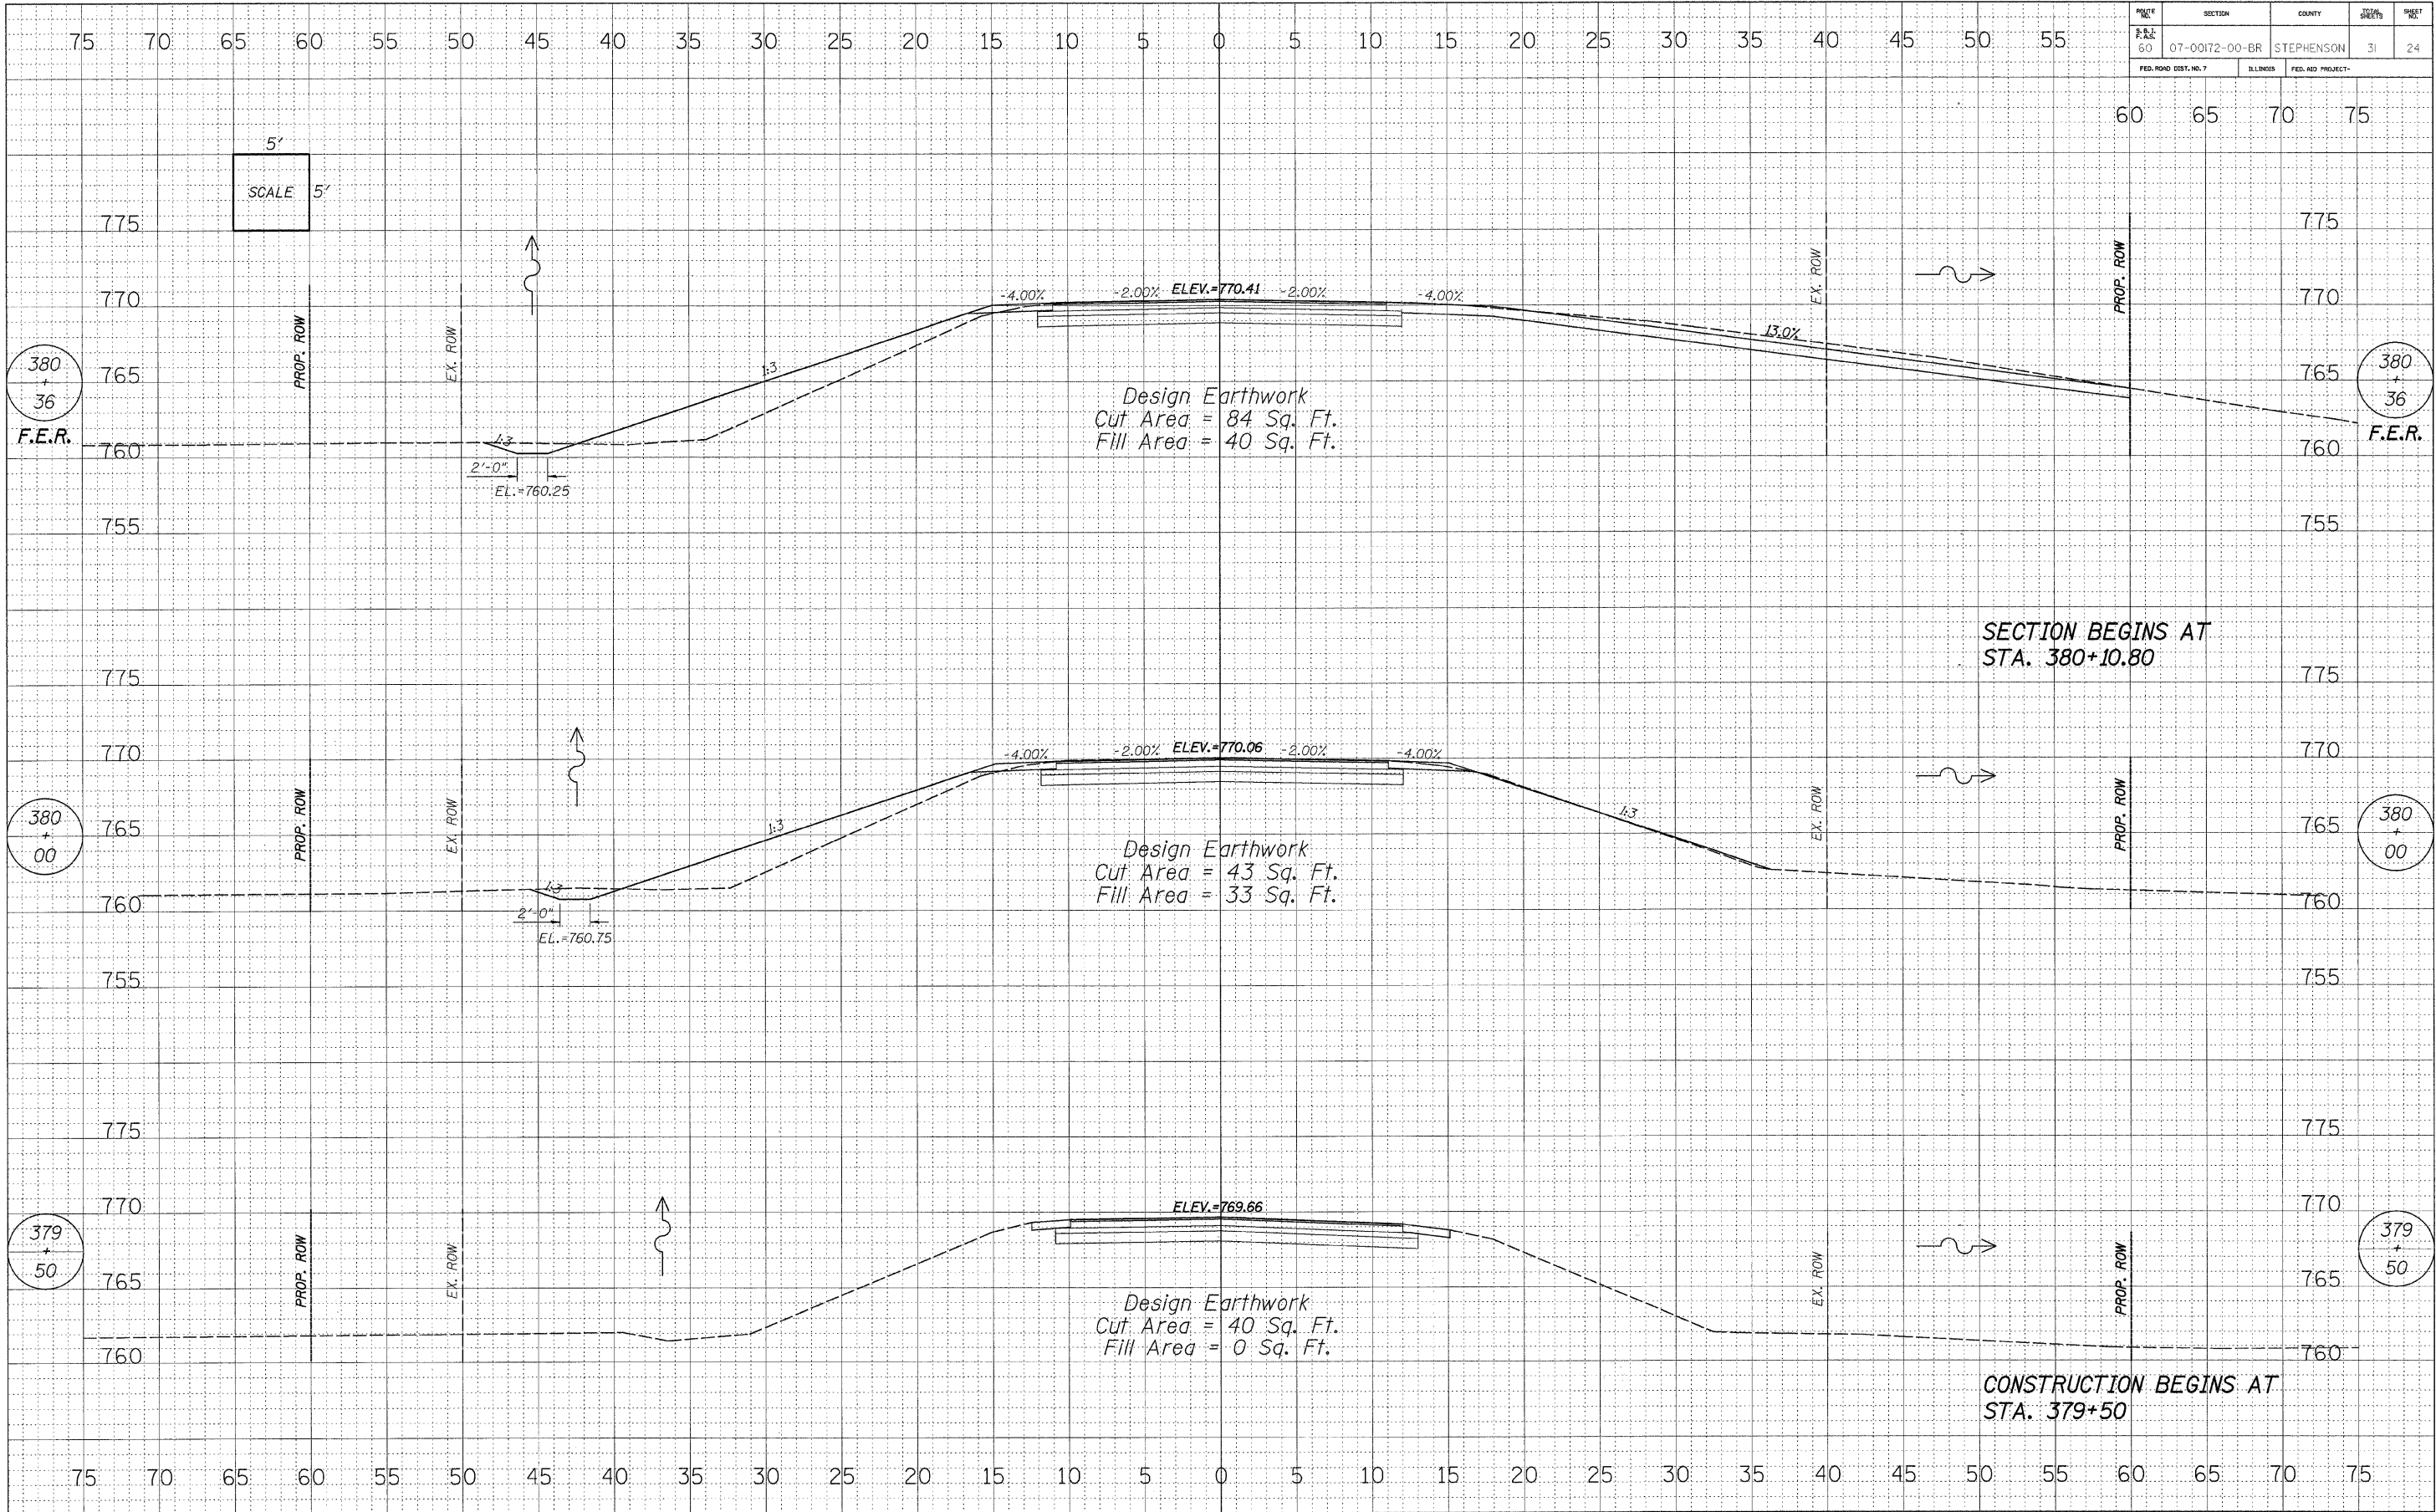

DATE	
BY	
SURVEYED	
PLOTTED	
TEMPLATE	
NOTE BOOK	
AREAS CHECKED	

DATE	
BY	
SURVEYED	
PLOTTED	
TEMPLATE	
NOTE BOOK	
AREAS CHECKED	

PLOT DATE = #DATE#  
 PLOT SCALE = #SCALE#  
 USER NAME = #USER#