


DATE	
BY	
DESIGNED	
DRAWN	
CHECKED	
DATE	
NO.	

DATE	
BY	
DESIGNED	
DRAWN	
CHECKED	
DATE	
NO.	

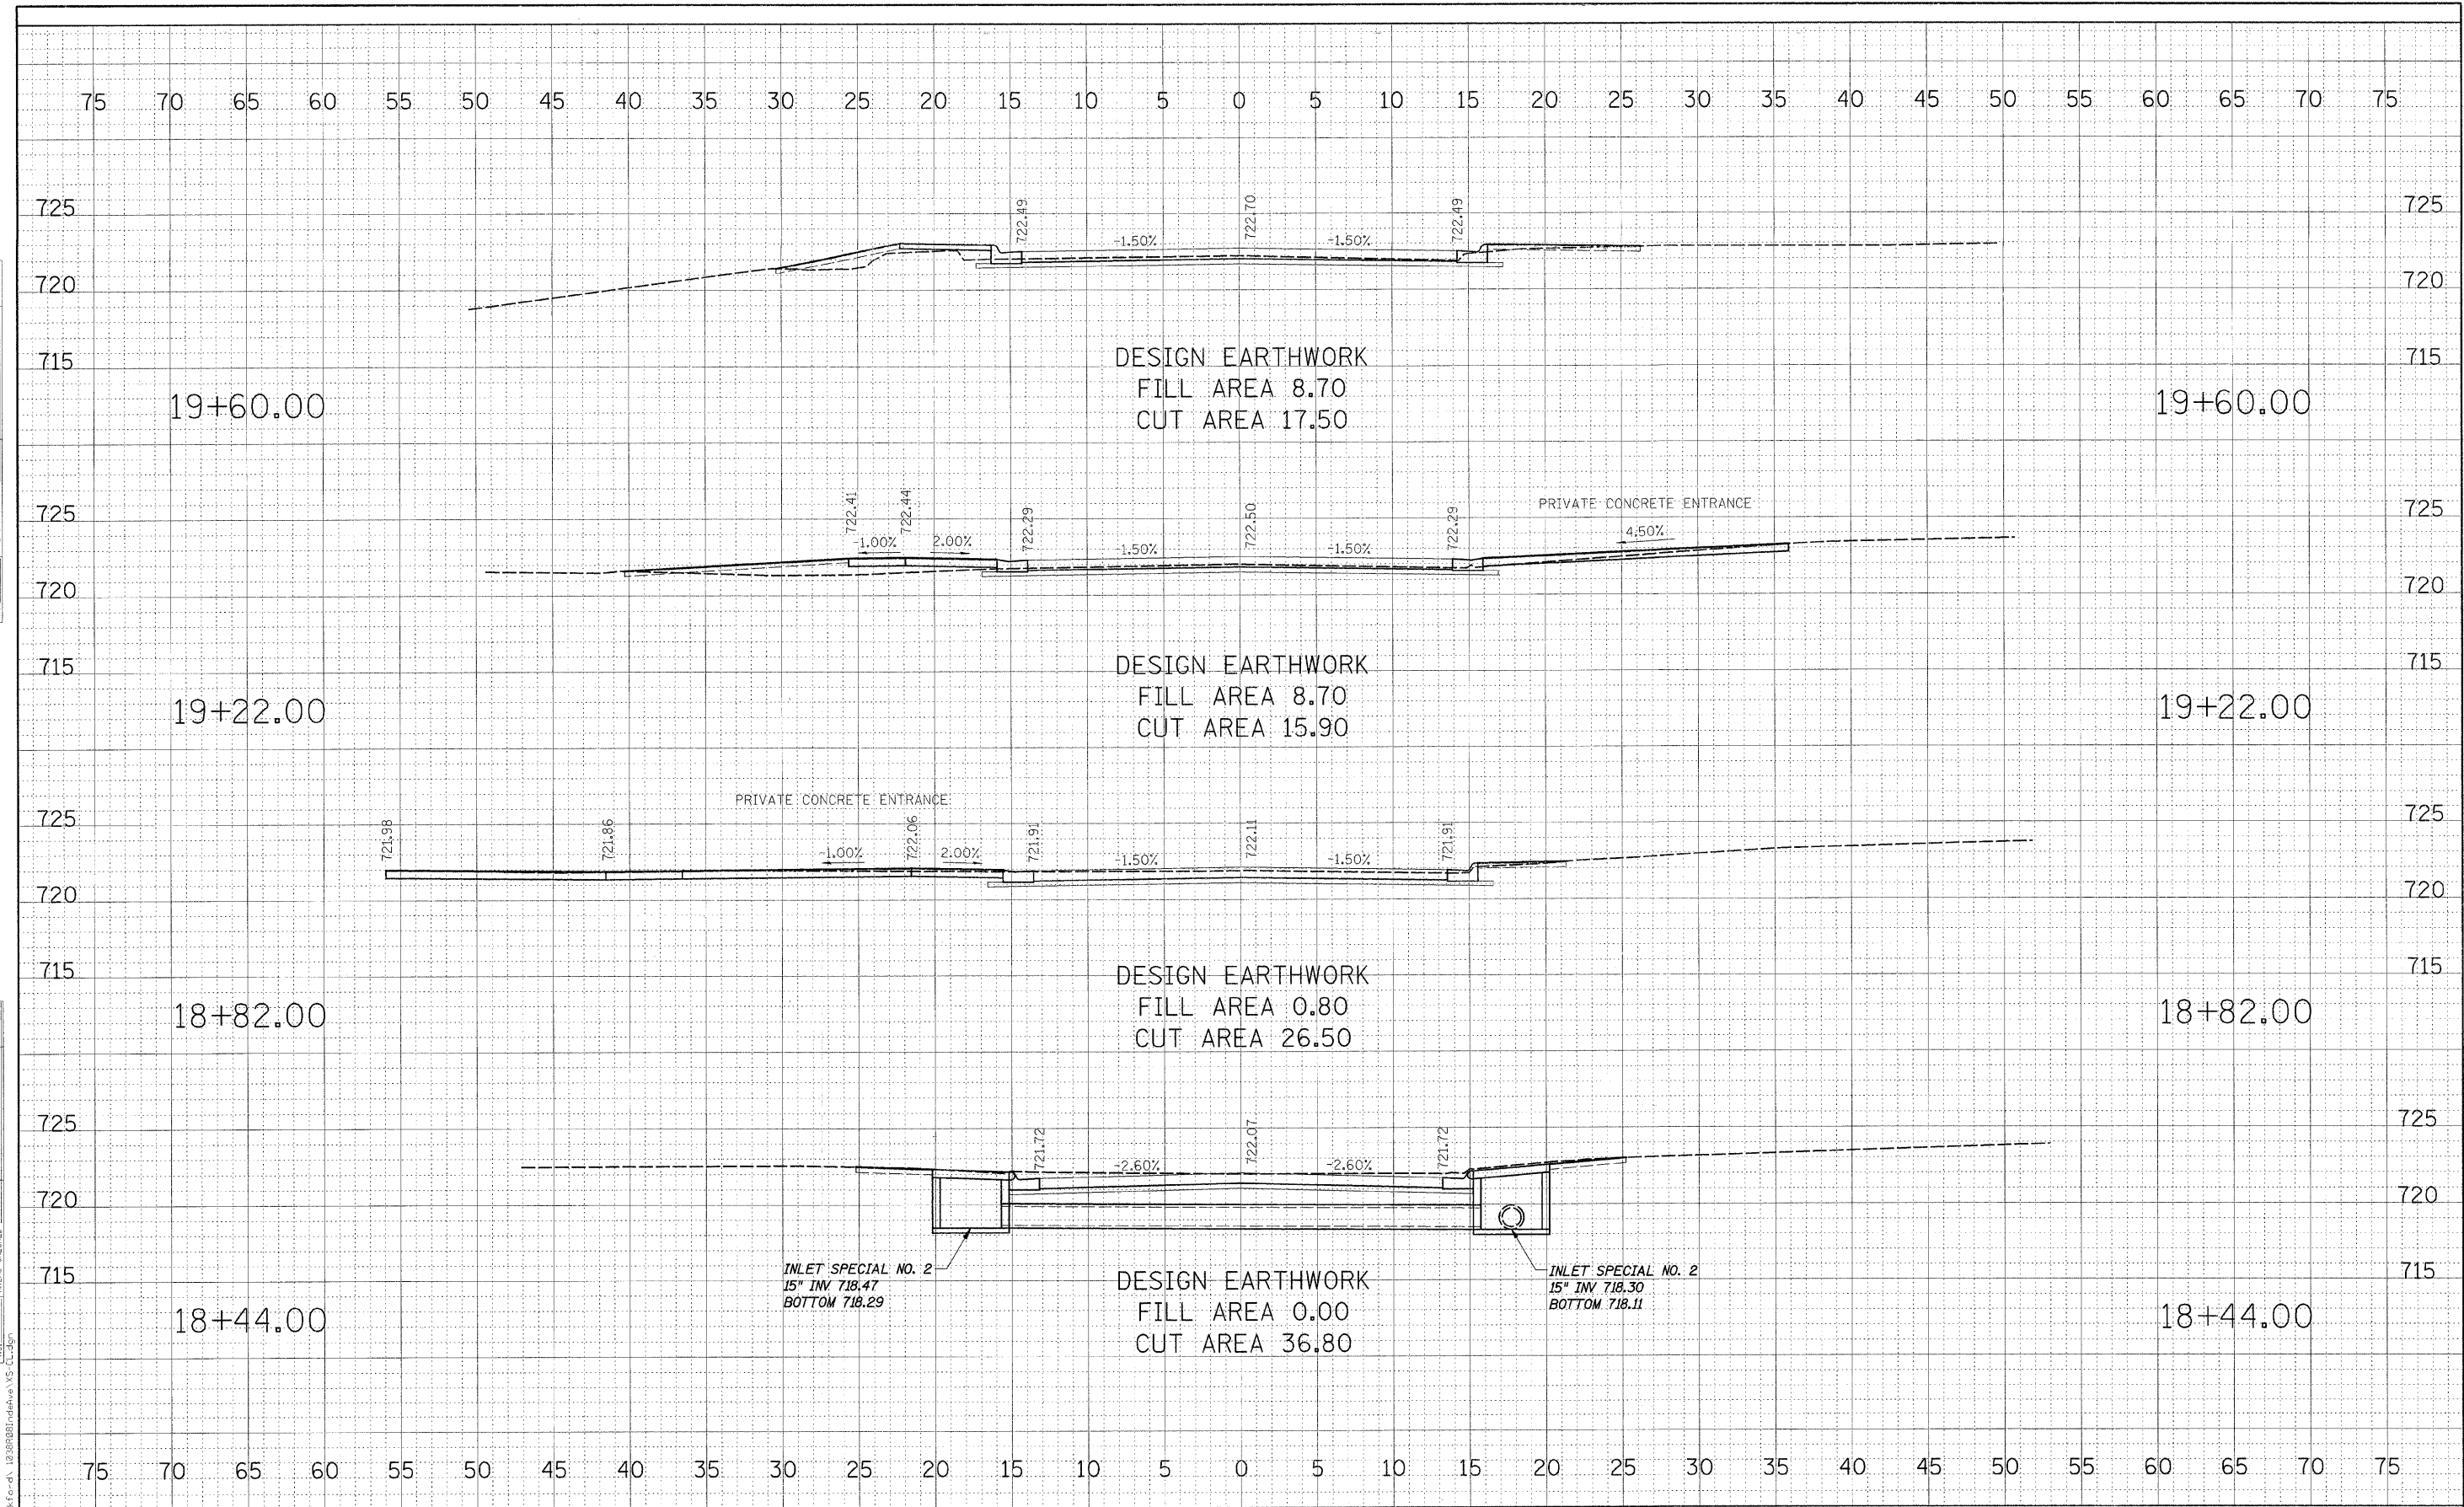

FILE NAME: c:\rockford\18+44\18+44.dwg

WILLET, HOFMANN & ASSOCIATES, INC.
 CONSULTING ENGINEERS
 809 East Second Street Dixon, IL 61021
 Phone 815.284.3381 Fax 815.284.3385
 Design Firm 815-284-0916
 www.willett-hofmann.com

USER NAME =	DESIGNED - SMG	REVISED -
FLY SCALE =	DRAWN - SMG	REVISED -
FLY DATE =	CHECKED - GS	REVISED -
	DATE - 1-9-09	REVISED -

CITY OF ROCKFORD
 INDEPENDENCE AVENUE
 OVER S. BRANCH OF KENT CREEK

Cross Sections

F.A. RTE.	SECTION	COUNTY	TOTAL SHEETS	SHEET NO.
	98-00484-00-BR	WINNEBAGO	18	16
STA. 18+44	TO STA. 19+60	CONTRACT NO. 85453		
FED. ROAD DIST. NO. - ILLINOIS FED. AID PROJECT				