



# SYSTEM "A" Apartments

# SYSTEM "B"

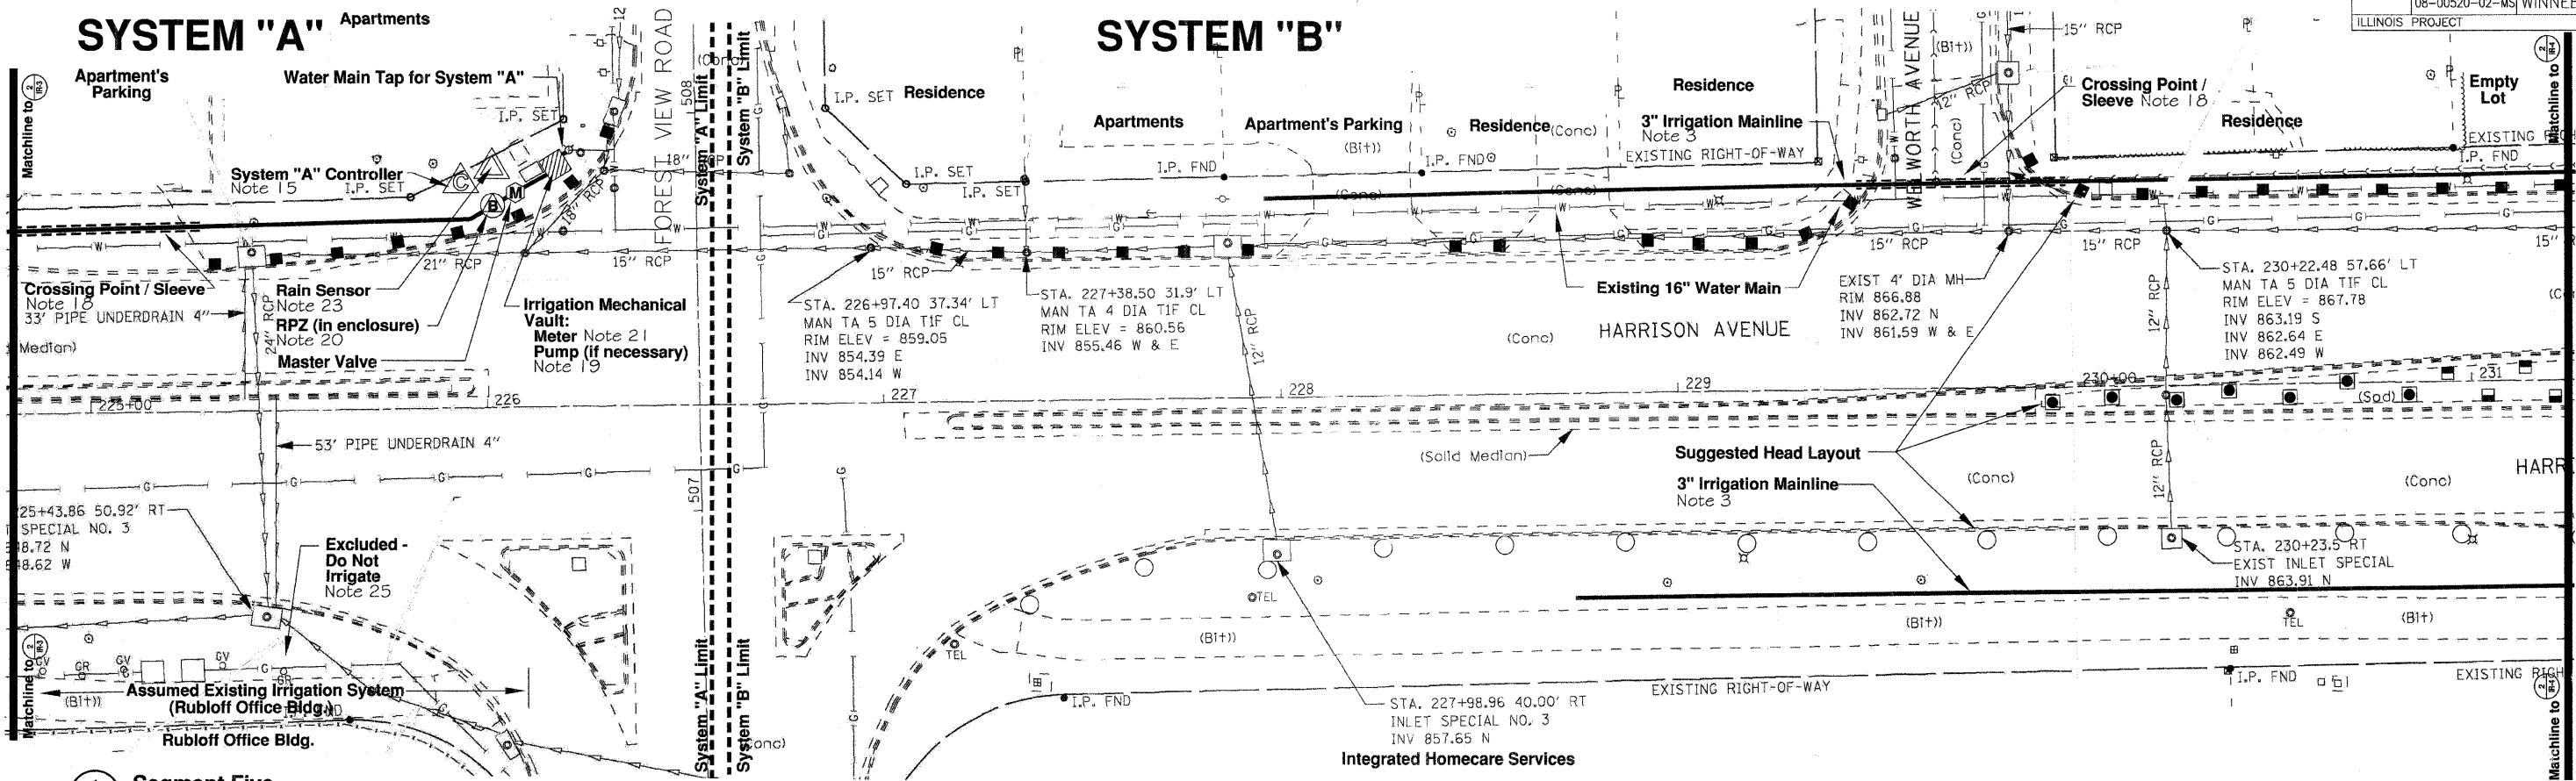


1 Segment Five  
IR-4

Scale 1" = 20'-0"

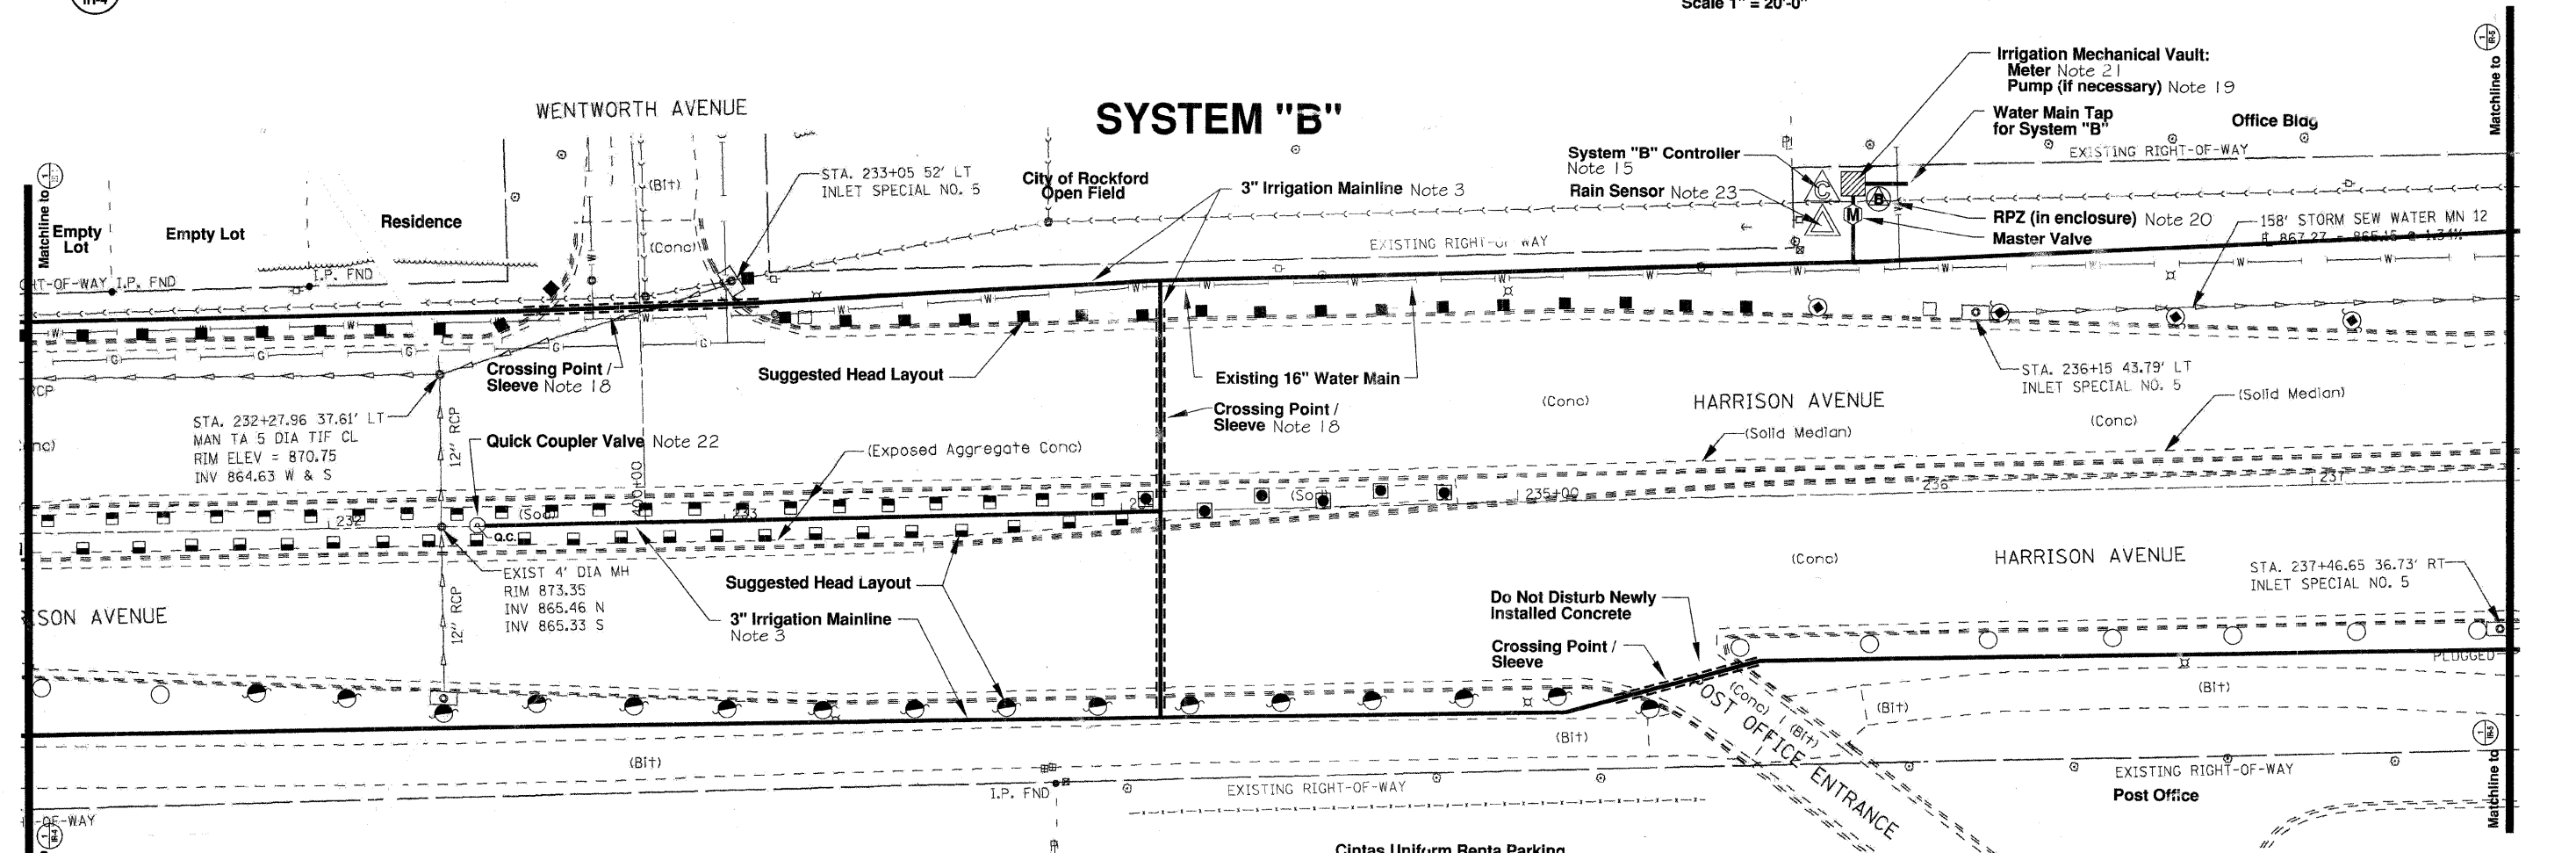

2 Segment Six  
IR-4

Scale 1" = 20'-0"

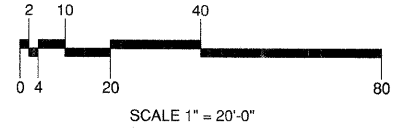

**Thomas Graceffa and Associates, Inc.**  
 Planning • Landscape Architecture  
 4777 East State Street  
 Rockford, Illinois 61108 815.229.4000

IRRIGATION PLAN  
 City of Rockford  
**Harrison Avenue Reconstruction**  
 ALPINE TO MULFORD RDS.  
 ROCKFORD, ILLINOIS

NOTE: FOR ALL NOTE REFERENCES SEE SHEET IR-1/8

SHEET **IR-4** / 8  
 PROJ. 0566-A  
 DATE 2/3/09