



SYSTEM "C"

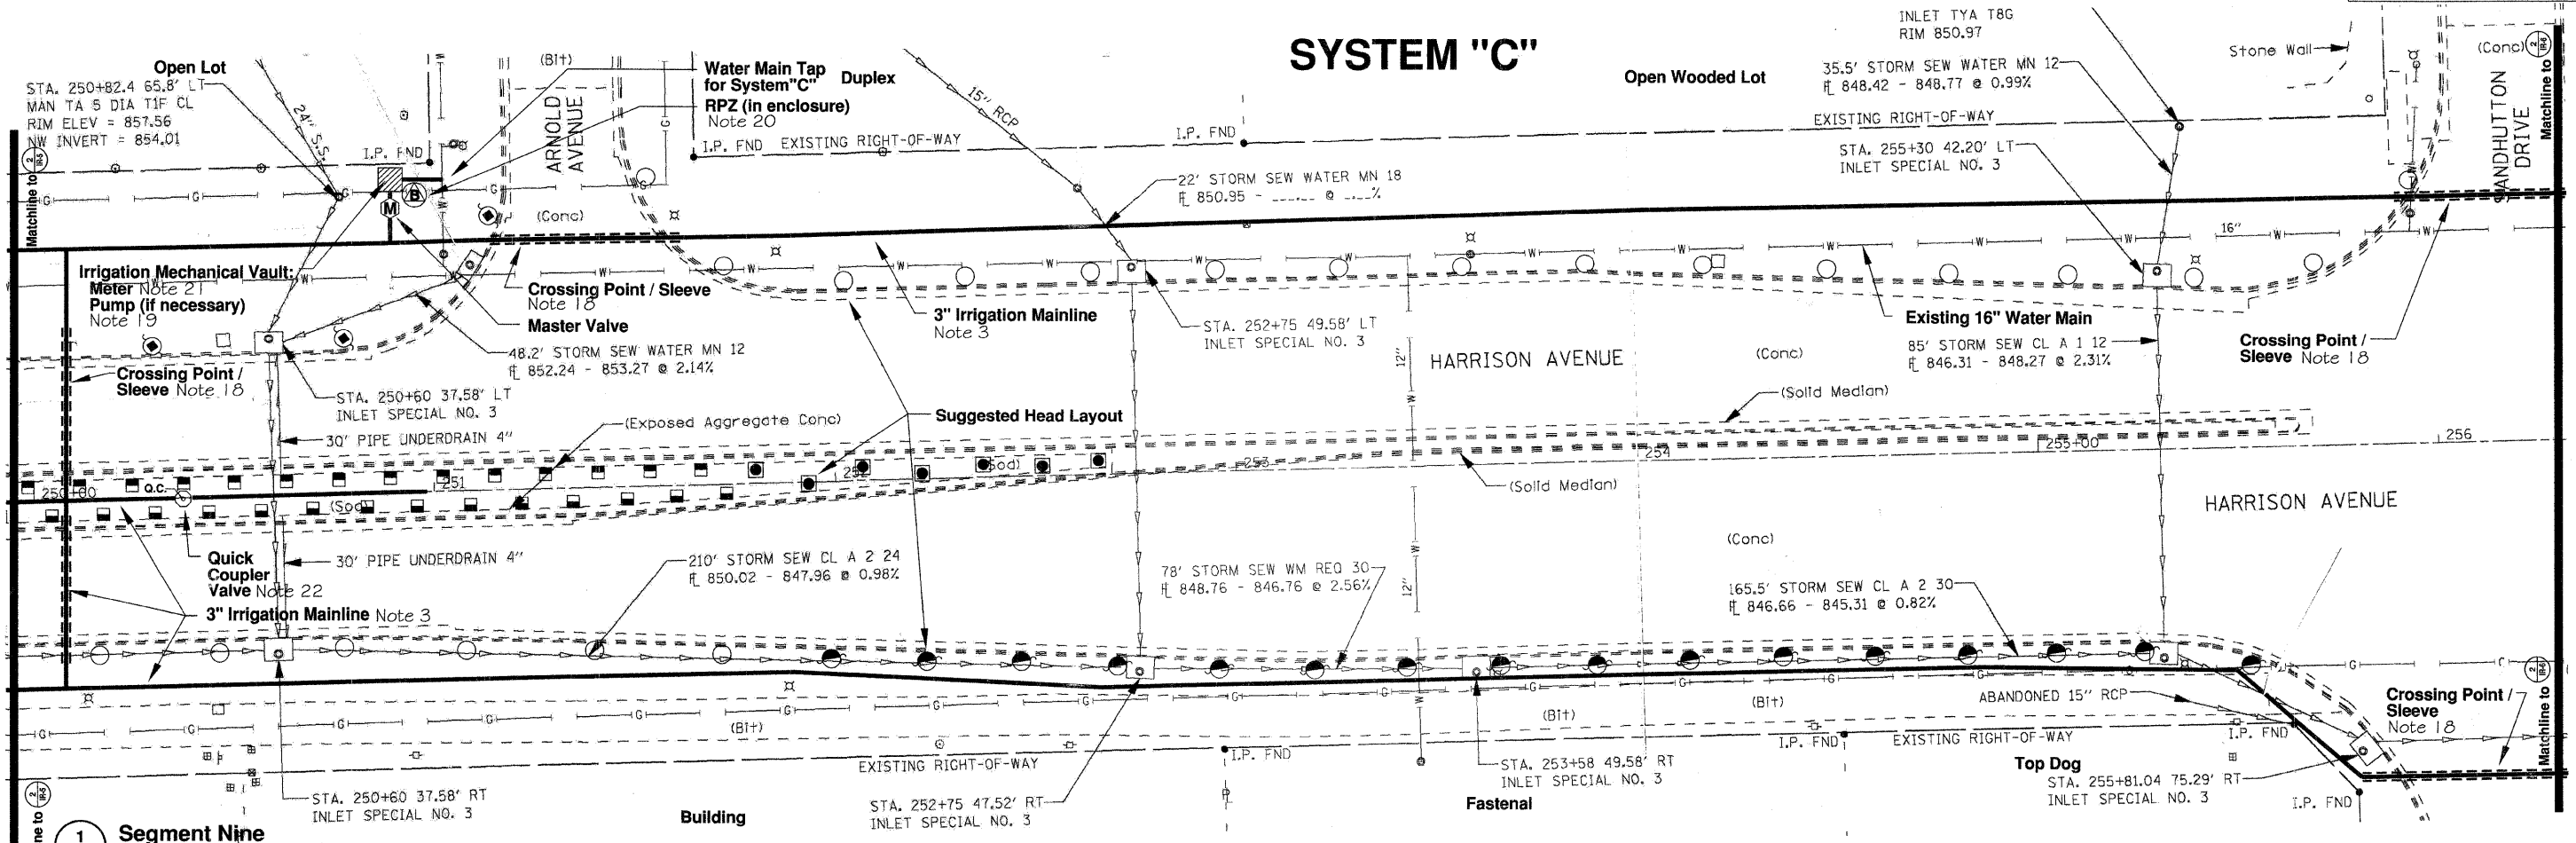


Scale 1" = 20'-0"

SYSTEM "C"

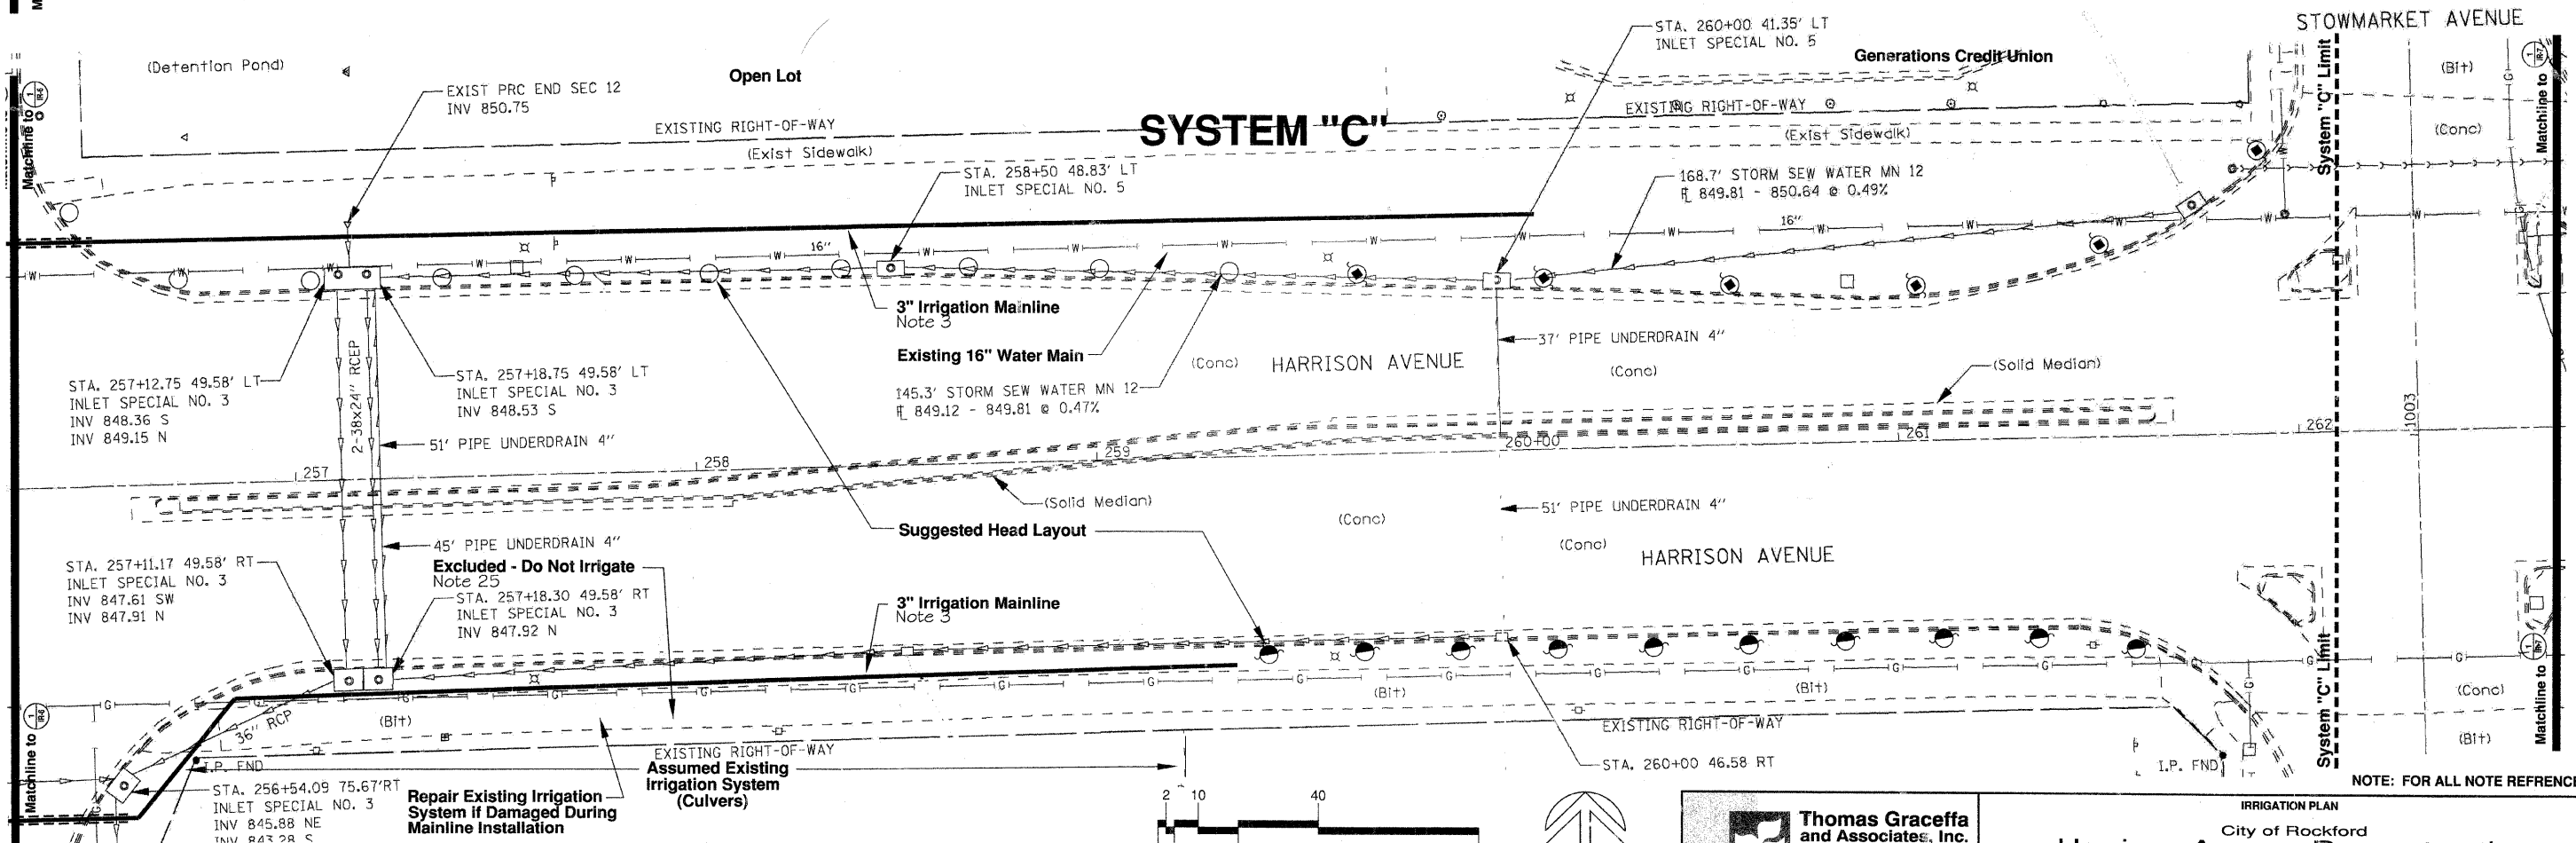

NOTE: FOR ALL NOTE REFERENCES SEE SHEET IR-1/8

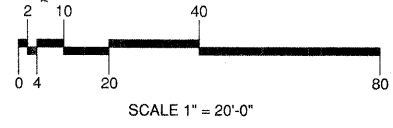

Thomas Graceffa and Associates, Inc.
 Planning • Landscape Architecture
 4777 East State Street
 Rockford, Illinois 61108 815.229.4000

IRRIGATION PLAN
 City of Rockford
Harrison Avenue Reconstruction
 ALPINE TO MULFORD RDS.
 ROCKFORD, ILLINOIS

SHEET
IR-6
 PROJ. 0586-A
 DATE 2/3/09