




RTE. NO.	SECTION	COUNTY	TOTAL SHEETS	SHEET NO.
CH 2006-00275-00-PV		LaSALLE	218	6
STA. N/A		TO STA. N/A		
FED. ROAD DIST. NO. 3	ILLINOIS	FEDERAL AID PROJECT		
CONTRACT NO. 87352				

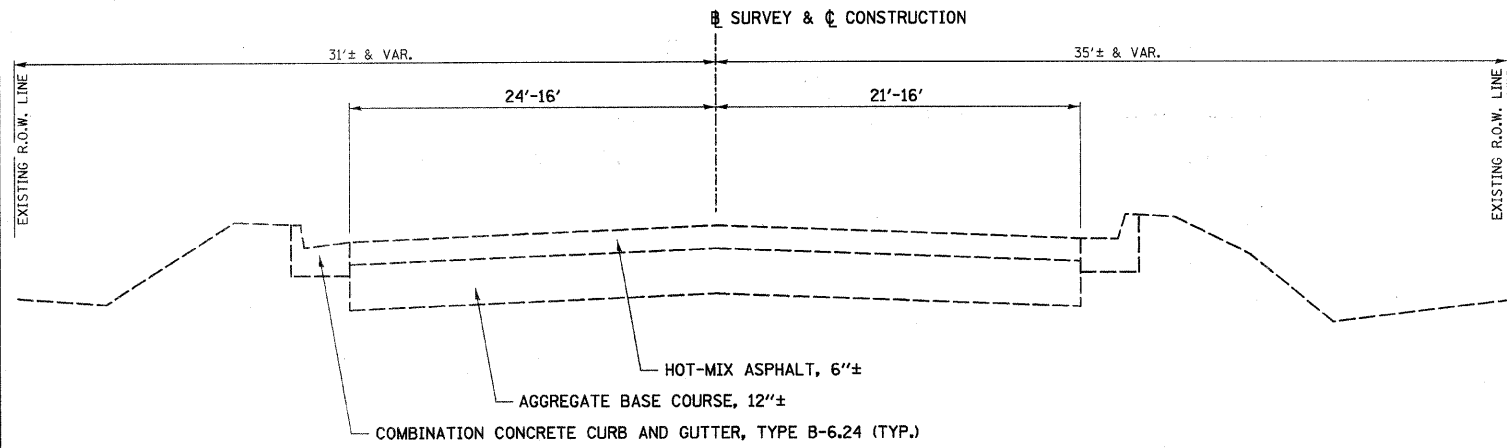


EXISTING TYPICAL SECTION
C.H. 20 (ETNA RD.)
 STA. 9+75± TO STA. 23+45±

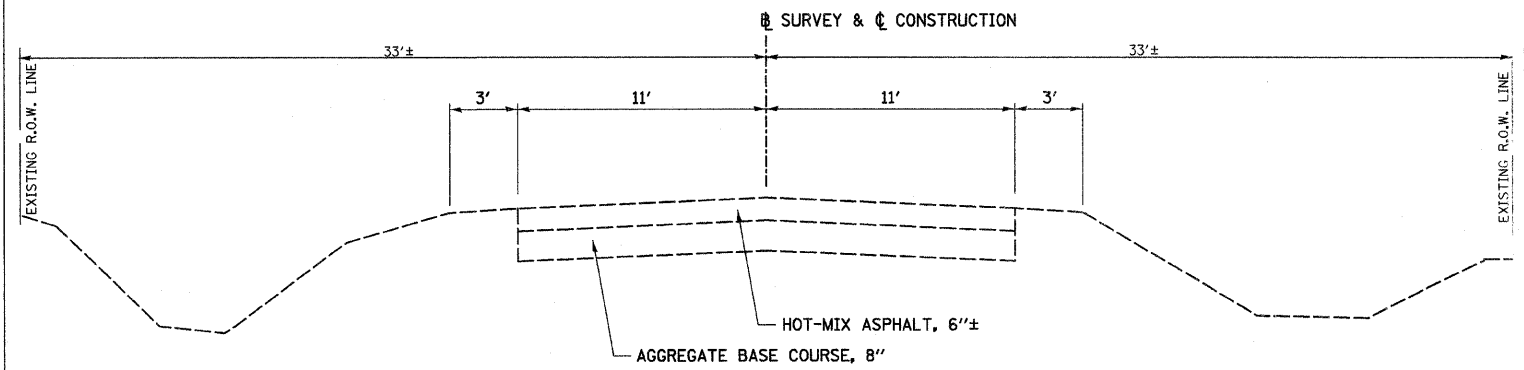

EXISTING TYPICAL SECTION
C.H. 20 (ETNA RD.)
 STA. 23+45± TO STA. 34+88±
 STA. 43+27± TO STA. 62+85±

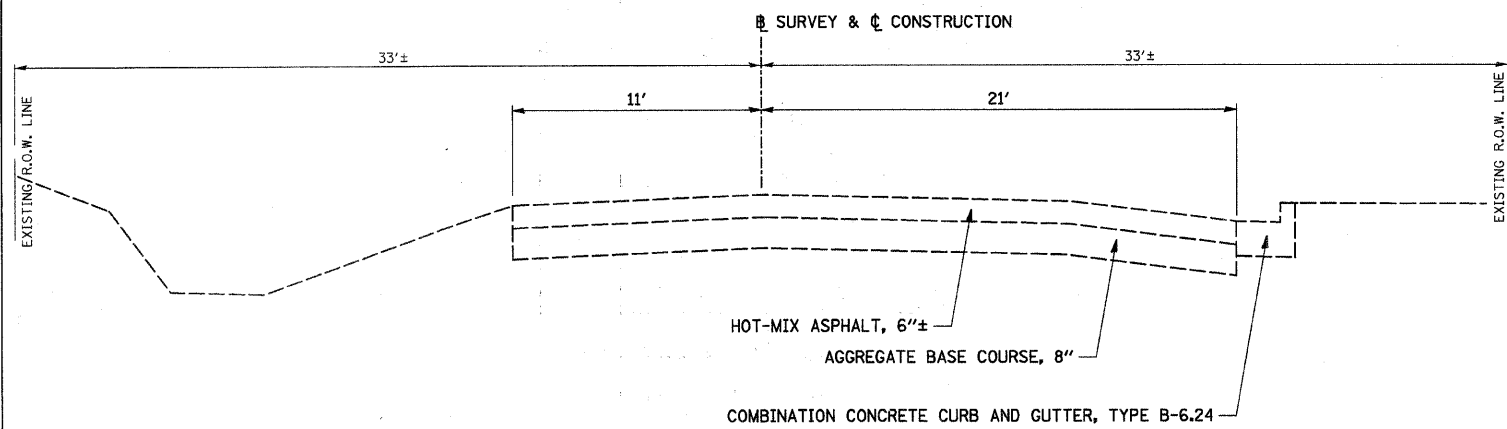

EXISTING TYPICAL SECTION
C.H. 20 (ETNA RD.)
 STA. 34+88± TO STA. 37+14±

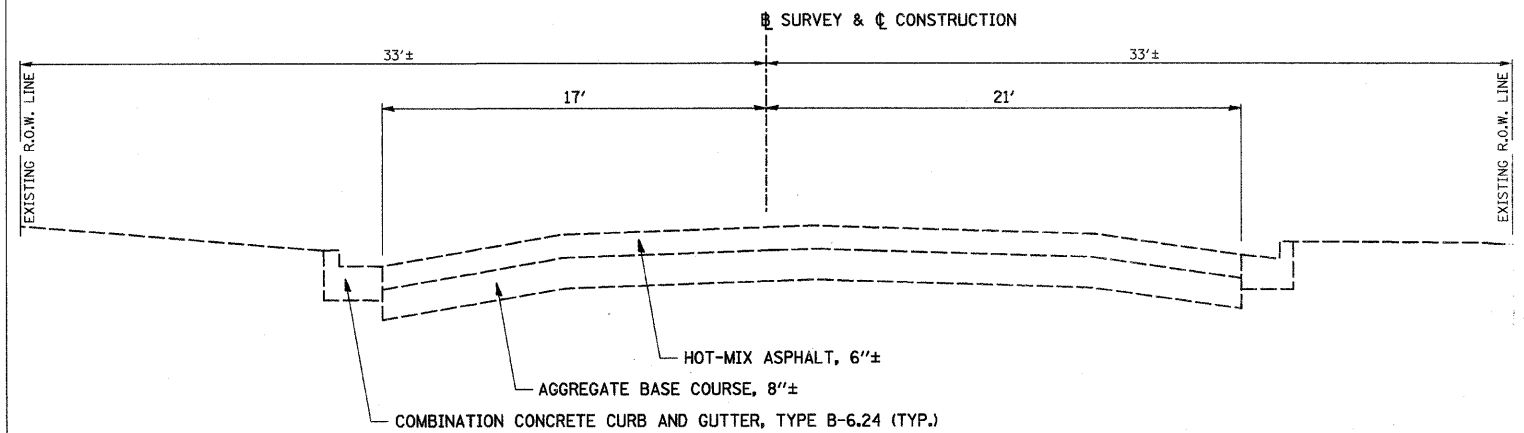

EXISTING TYPICAL SECTION
C.H. 20 (ETNA RD.)
 STA. 37+13± TO STA. 43+27±
 FOR STA. 43+27± TO STA. 62+85± (SEE ABOVE)