



RTE. NO.	SECTION	COUNTY	TOTAL SHEETS	SHEET NO.
CH 2006-00275-00-PV		LaSALLE	218	12
STA. N/A		TO STA. N/A		
FED. ROAD DIST. NO. 3		ILLINOIS		FEDERAL AID PROJEC
CONTRACT NO. 87352				

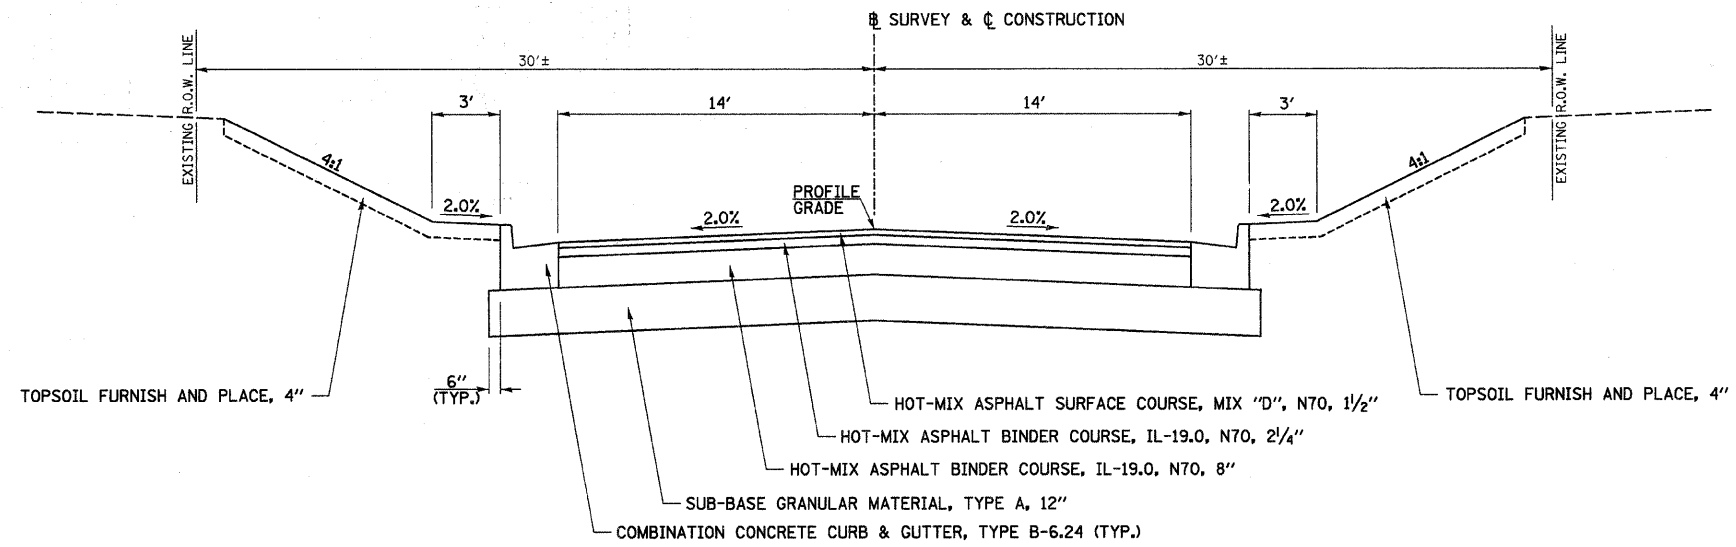

PROPOSED TYPICAL SECTION
CENTENNIAL DR.
 STA. 900+20.00 TO STA. 902+60.00

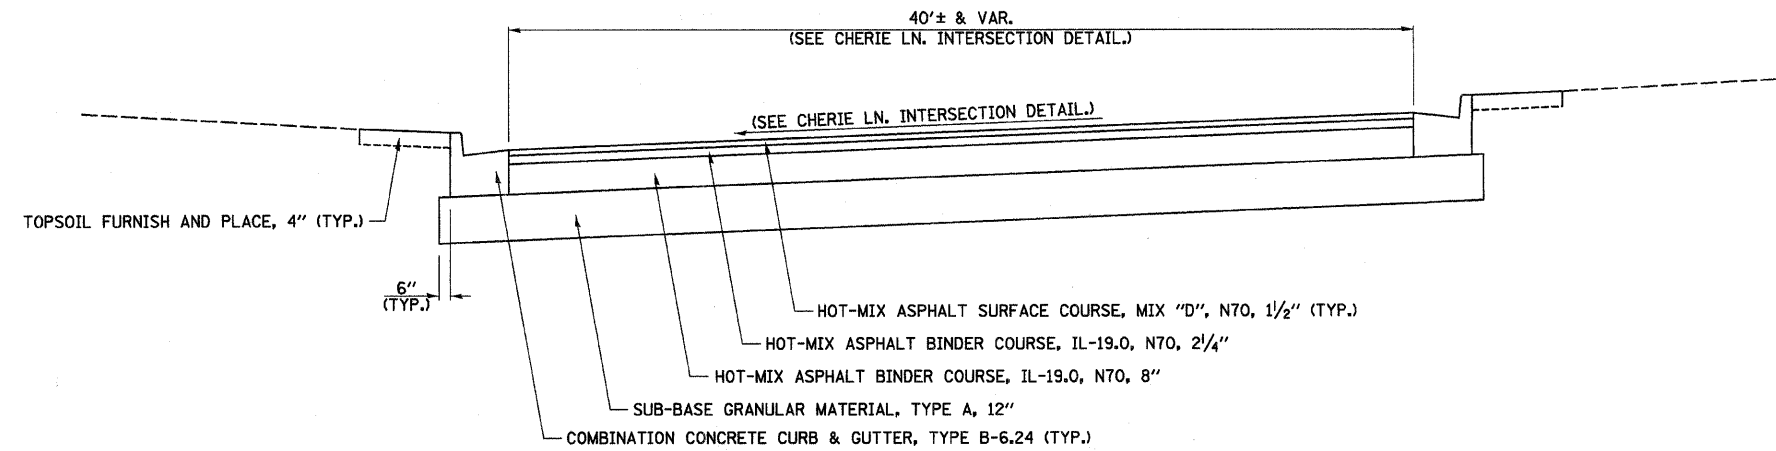

PROPOSED TYPICAL SECTION
CHERIE LN.
 (SEE PLAN DETAILS FOR LIMITS)