
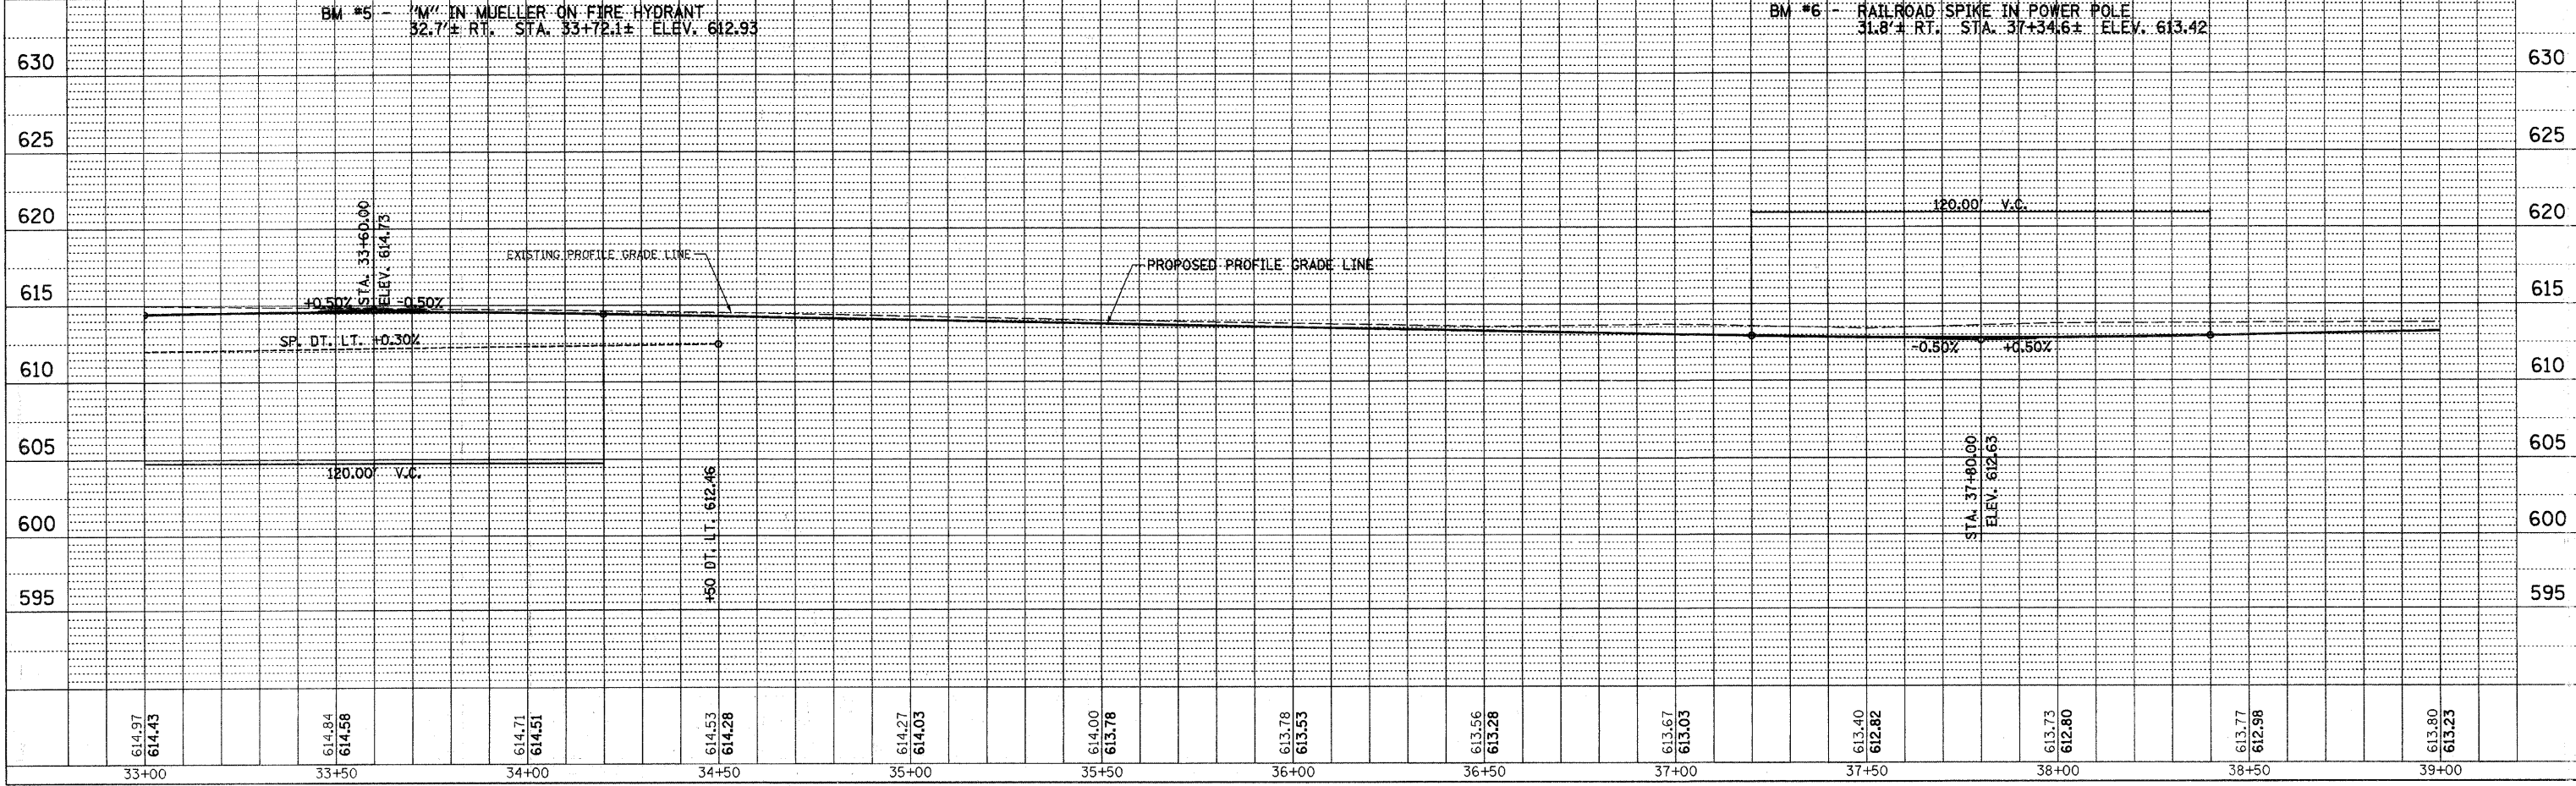


RTE. NO.	SECTION	COUNTY	TOTAL SHEETS	SHEET NO.
CH 2006-00275-00-PV		LOGSALLE	218	41
STA. 33+00 TO STA. 39+00		CONTRACT NO. 87352		
FED. ROAD DIST. NO. 3 ILLINOIS		FED. AID PROJECT		

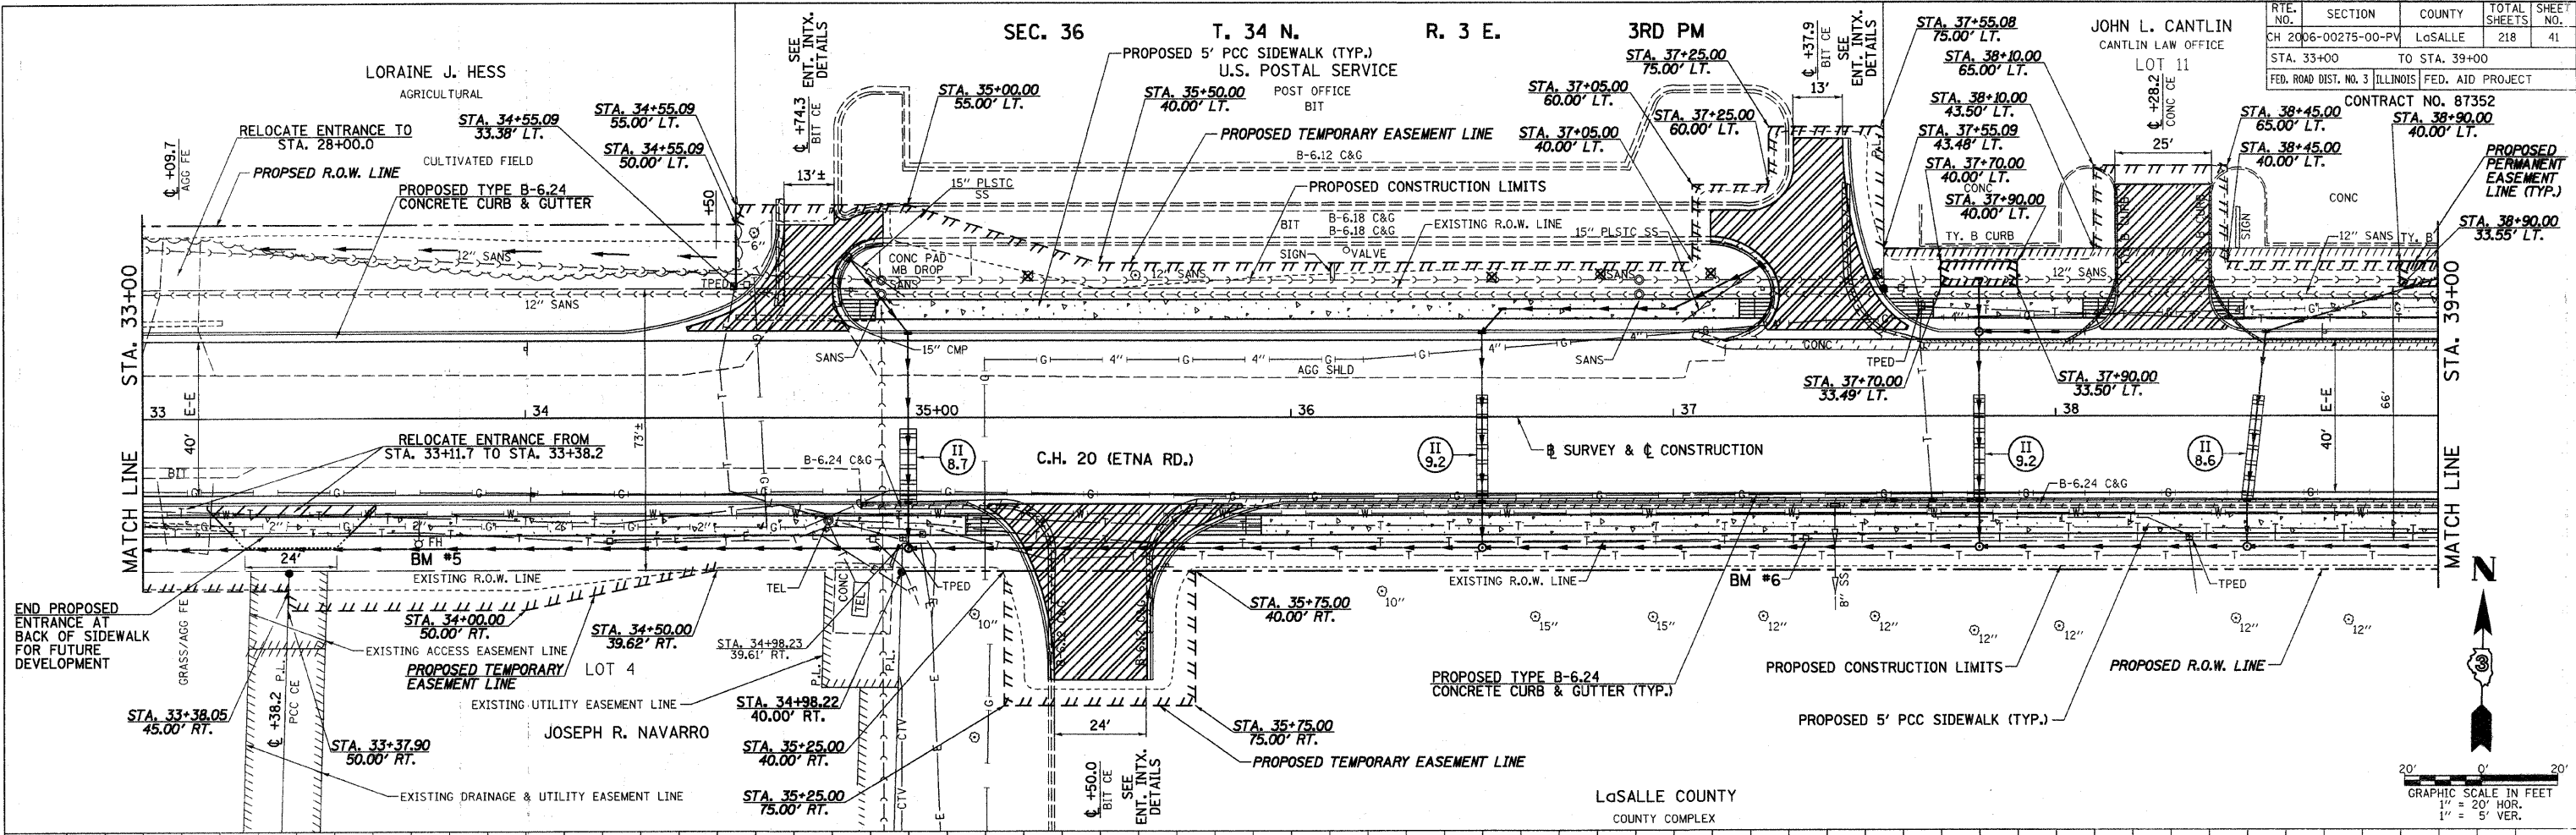

DATE	BY

DATE	BY