


SEC. 36 T. 34 N. R. 3 E. 3RD PM

LORAIN J. HESS  
AGRICULTURAL

CONTRACT NO. 87352

ROUTE NO.	SECTION	COUNTY	TOTAL SHEETS	SHEET NO.
CH 2006-00275-00-PV		LaSALLE	218	45
STA. 57+00 TO STA. 62+98.74		FED. ROAD DIST. NO. 3 ILLINOIS FED. AID PROJECT		

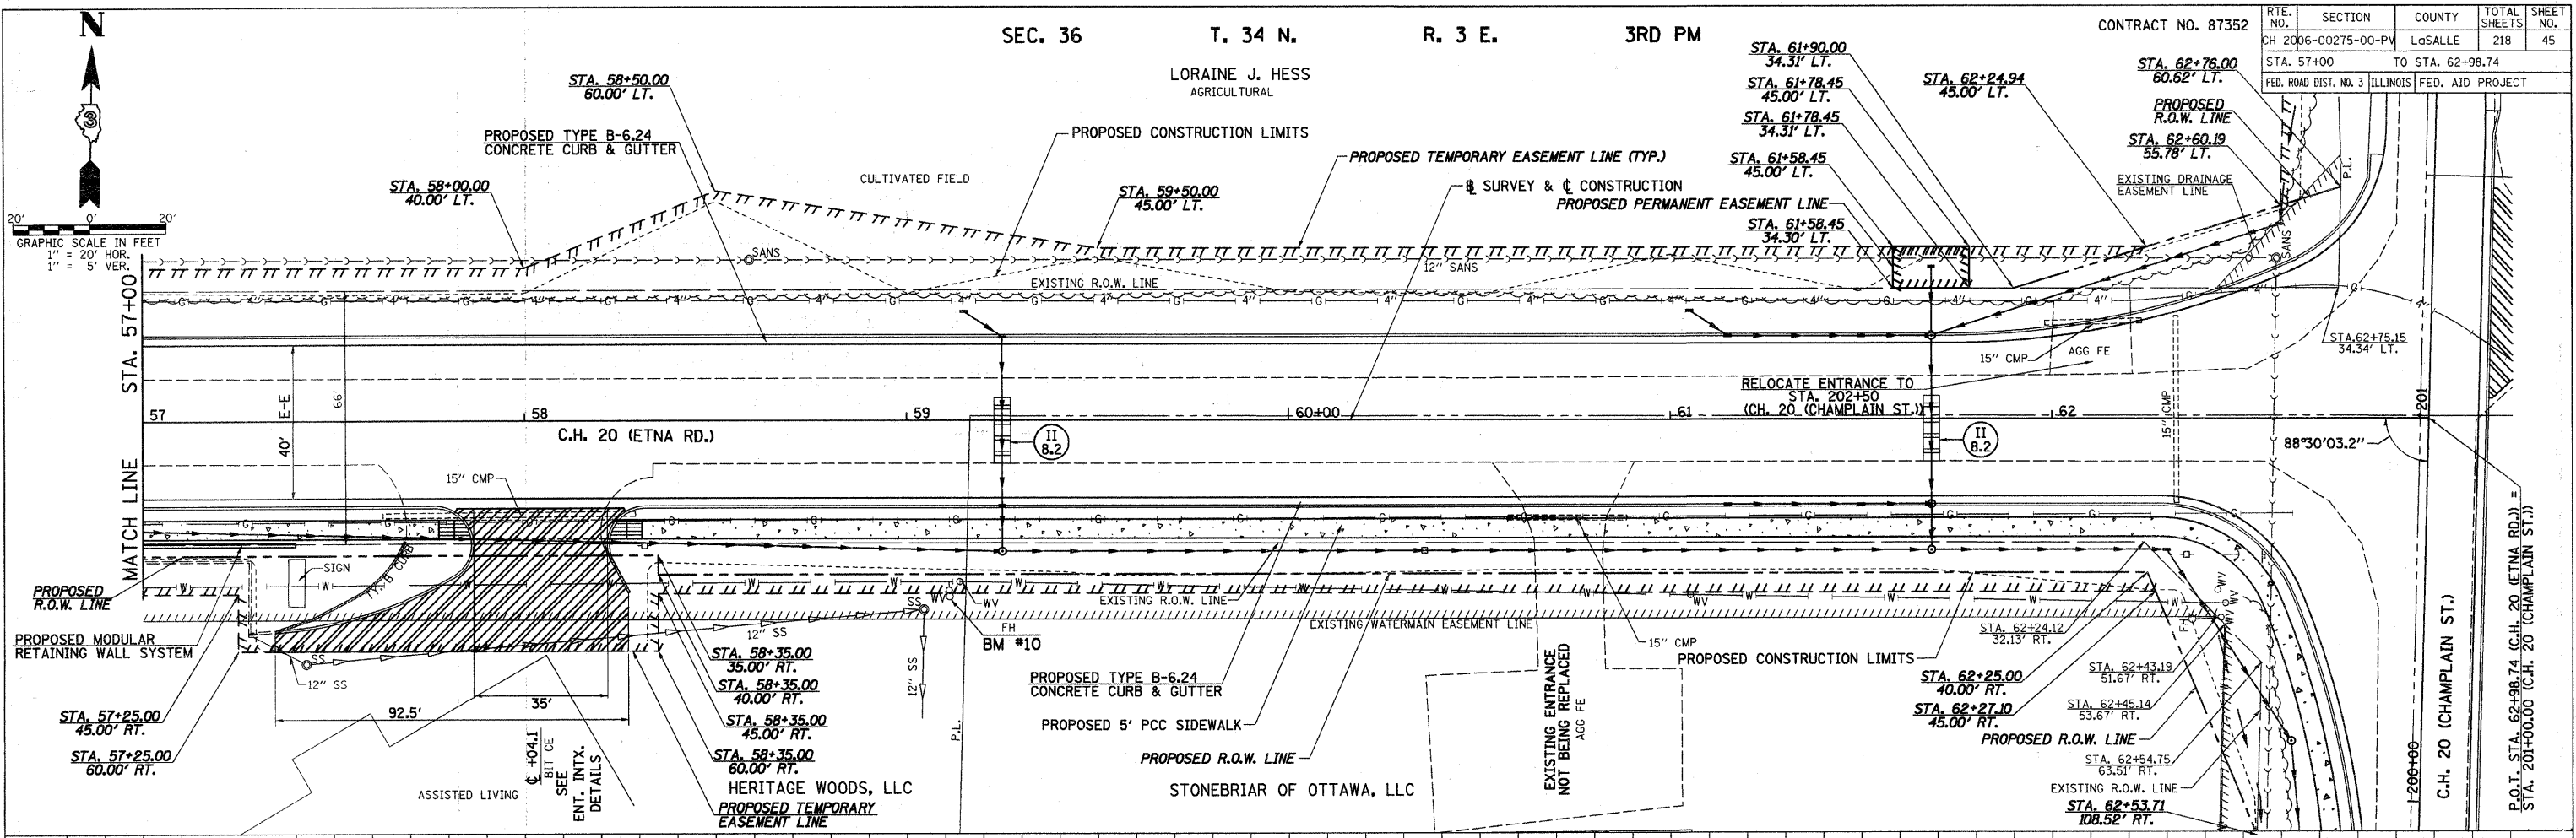

PLAN	DATE
SURVEYED	
ALIGNED	
RT. OF WAY CHECKED	
NO. _____	

PROFILE	DATE
SURVEYED	
ALIGNED	
RT. OF WAY CHECKED	
NO. _____	