
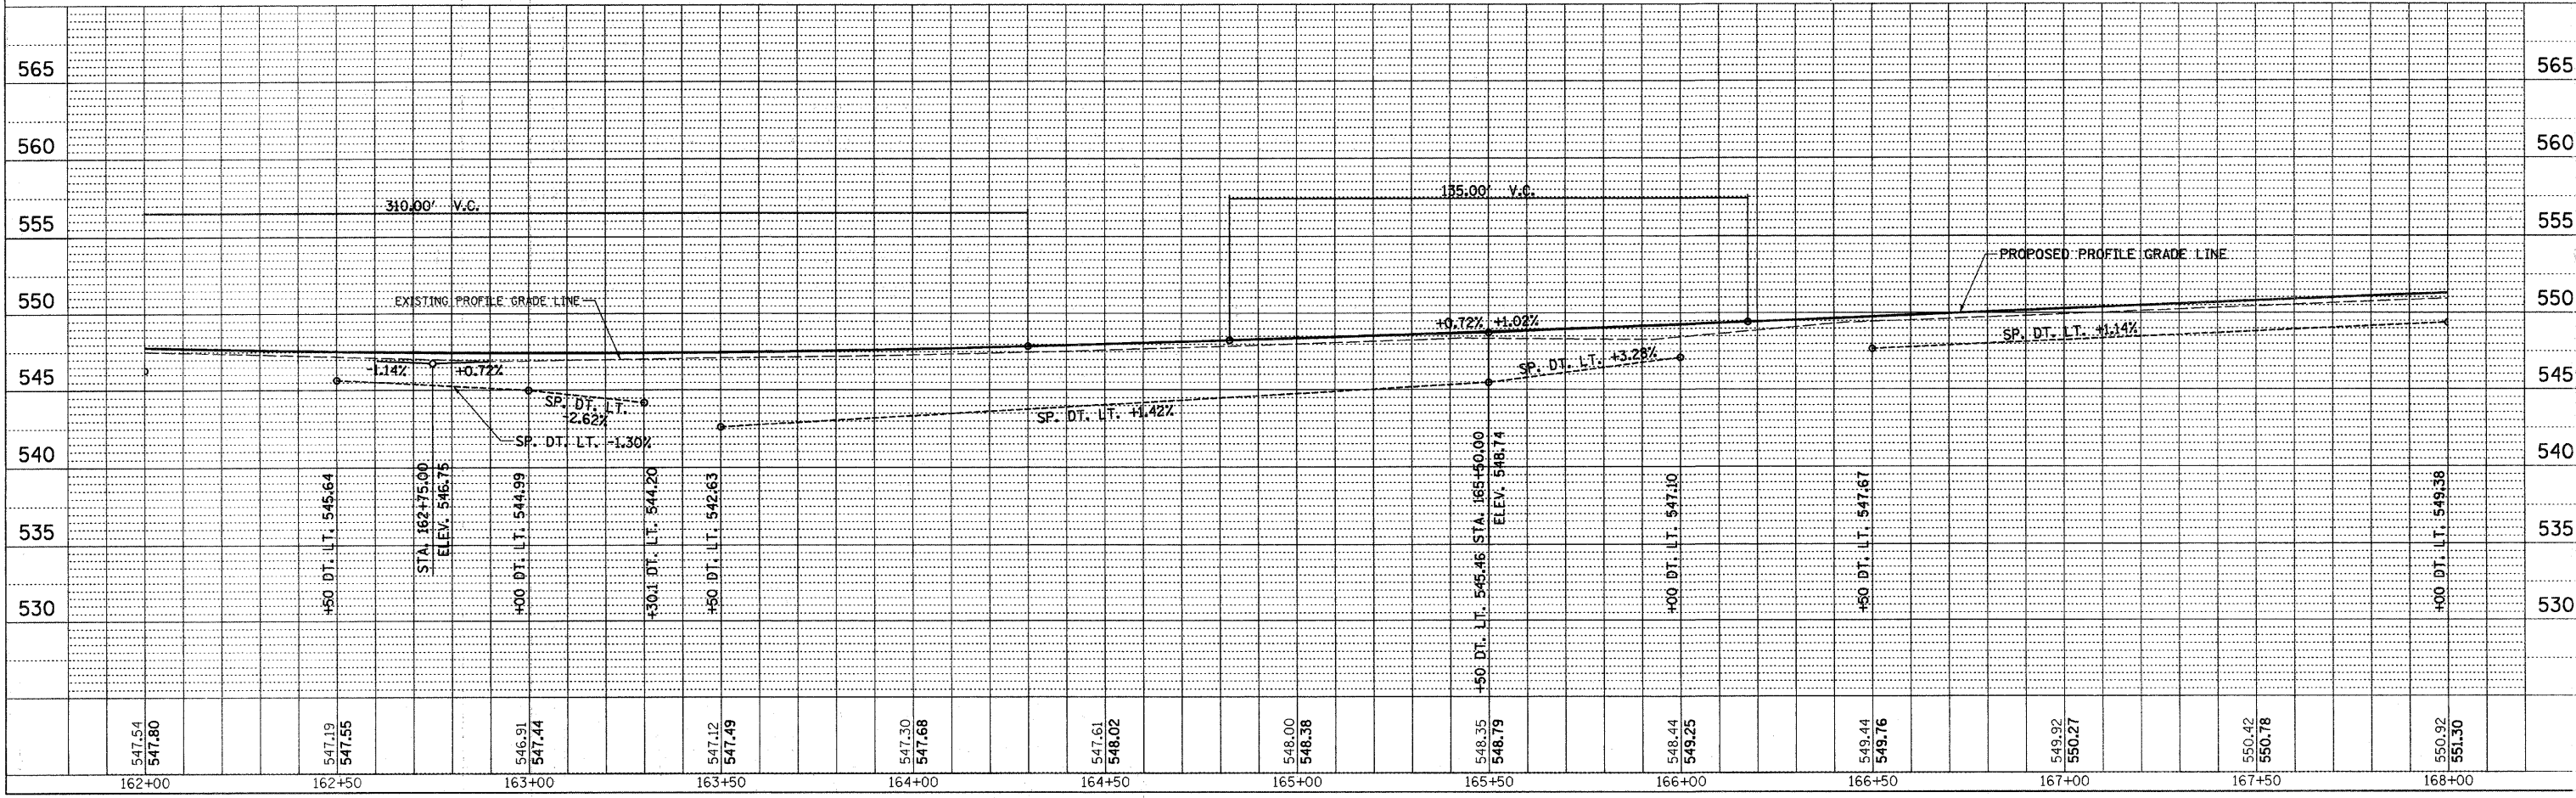


RT. NO.	SECTION	COUNTY	TOTAL SHEETS	SHEET NO.
CH 2006-00275-00-PV	LaSALLE	ILLINOIS	218	48
STA. 162+00		TO STA. 168+00		
FED. ROAD DIST. NO. 3		FED. AID PROJECT		
CONTRACT NO. 87352				

SEC. 1 T. 33 N. R. 3 E. 3RD PM

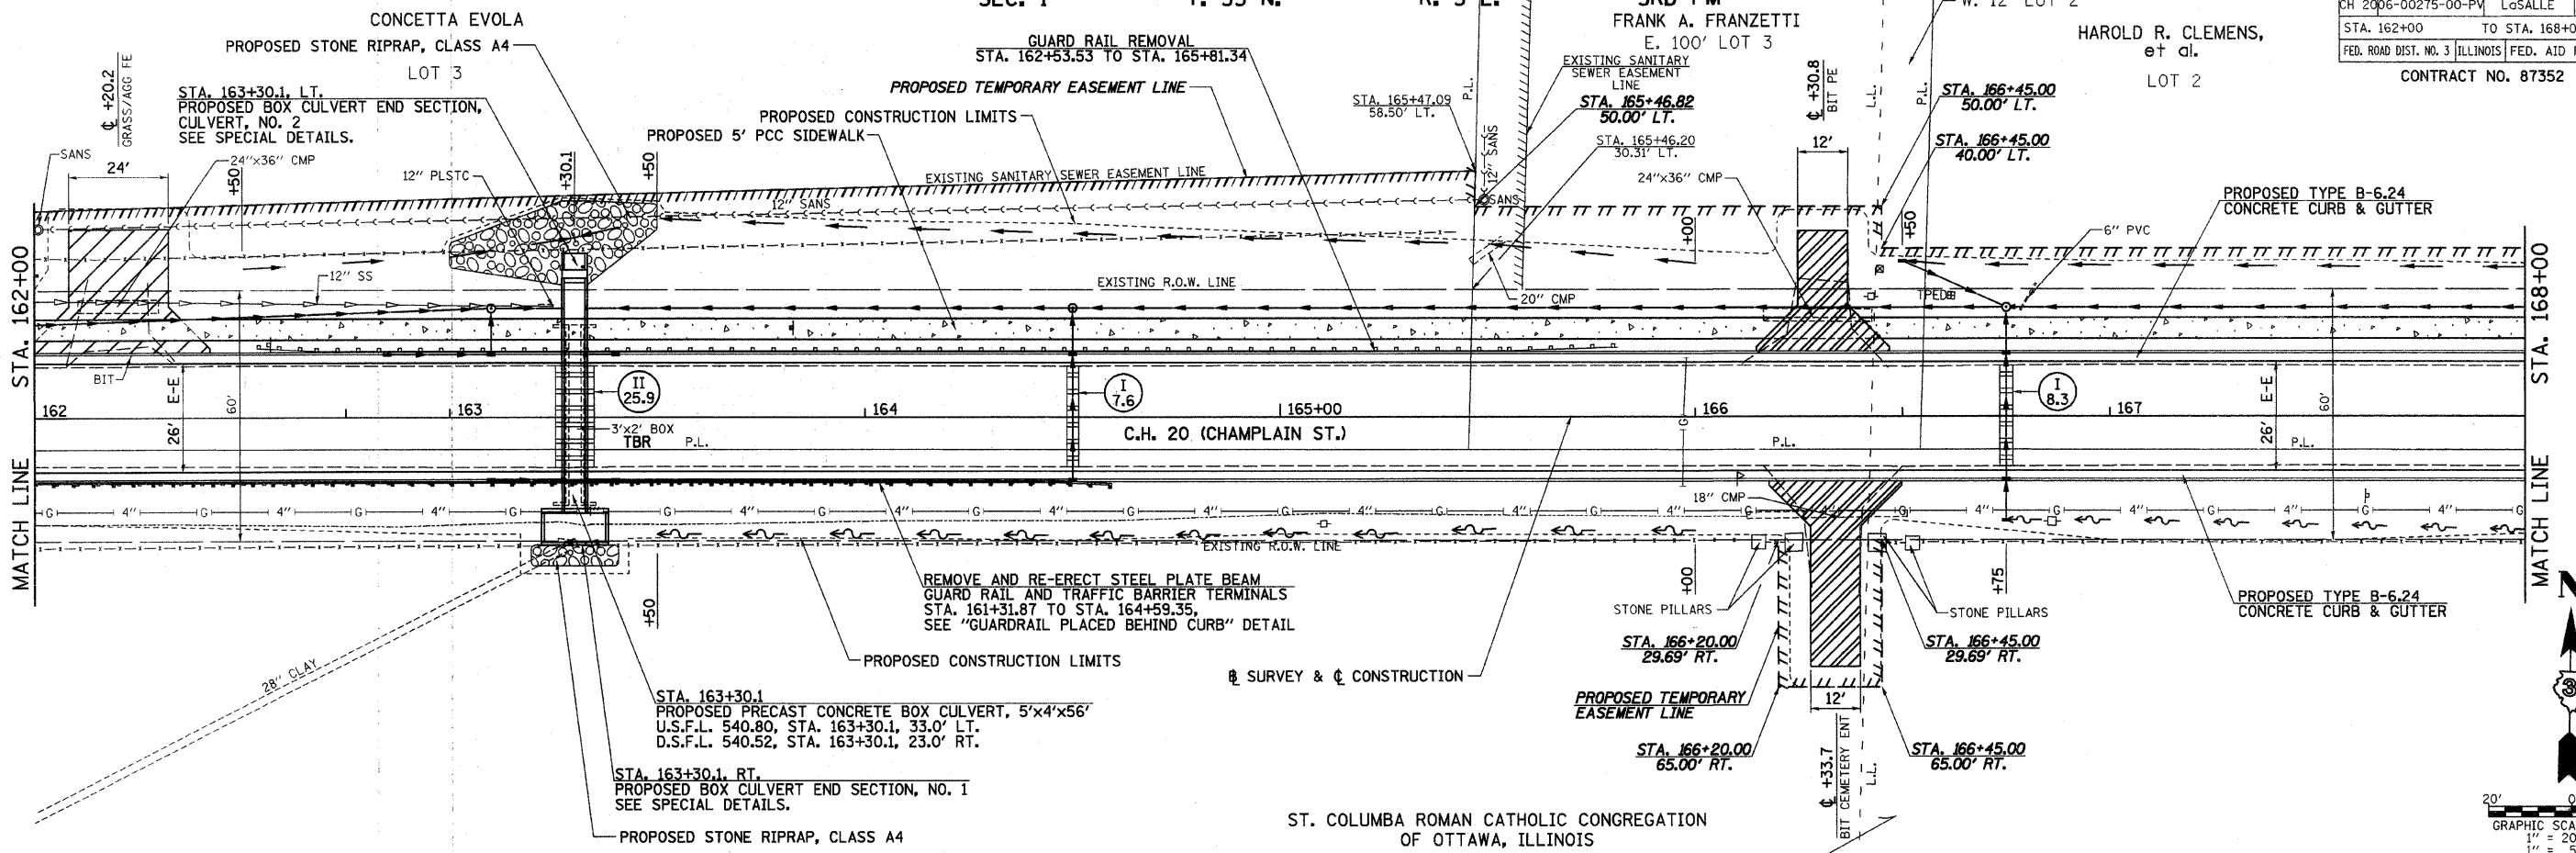

DATE	BY
SURVEYED BY	
CHECKED BY	
ALIGNED BY	
NOTED BY	
STRUCTURE NOTATION	
DRAWING NO.	

DATE	BY
SURVEYED BY	
CHECKED BY	
ALIGNED BY	
NOTED BY	
STRUCTURE NOTATION	
DRAWING NO.	