


RTE. NO.	SECTION	COUNTY	TOTAL SHEETS	SHEET NO.
CH 2006-00275-00-PV		LaSALLE	218	53
STA. 192+00		TO STA. 198+00		
FED. ROAD DIST. NO. 3 ILLINOIS FED. AID PROJECT				
CONTRACT NO. 87352				

PLAN	SURVEYED	DATE
NOTE BOOK	ALIGNED	
	CHKD	
	BY	
	NO.	

PROFILE	SURVEYED	DATE
NOTE BOOK	ALIGNED	
	CHKD	
	BY	
	NO.	

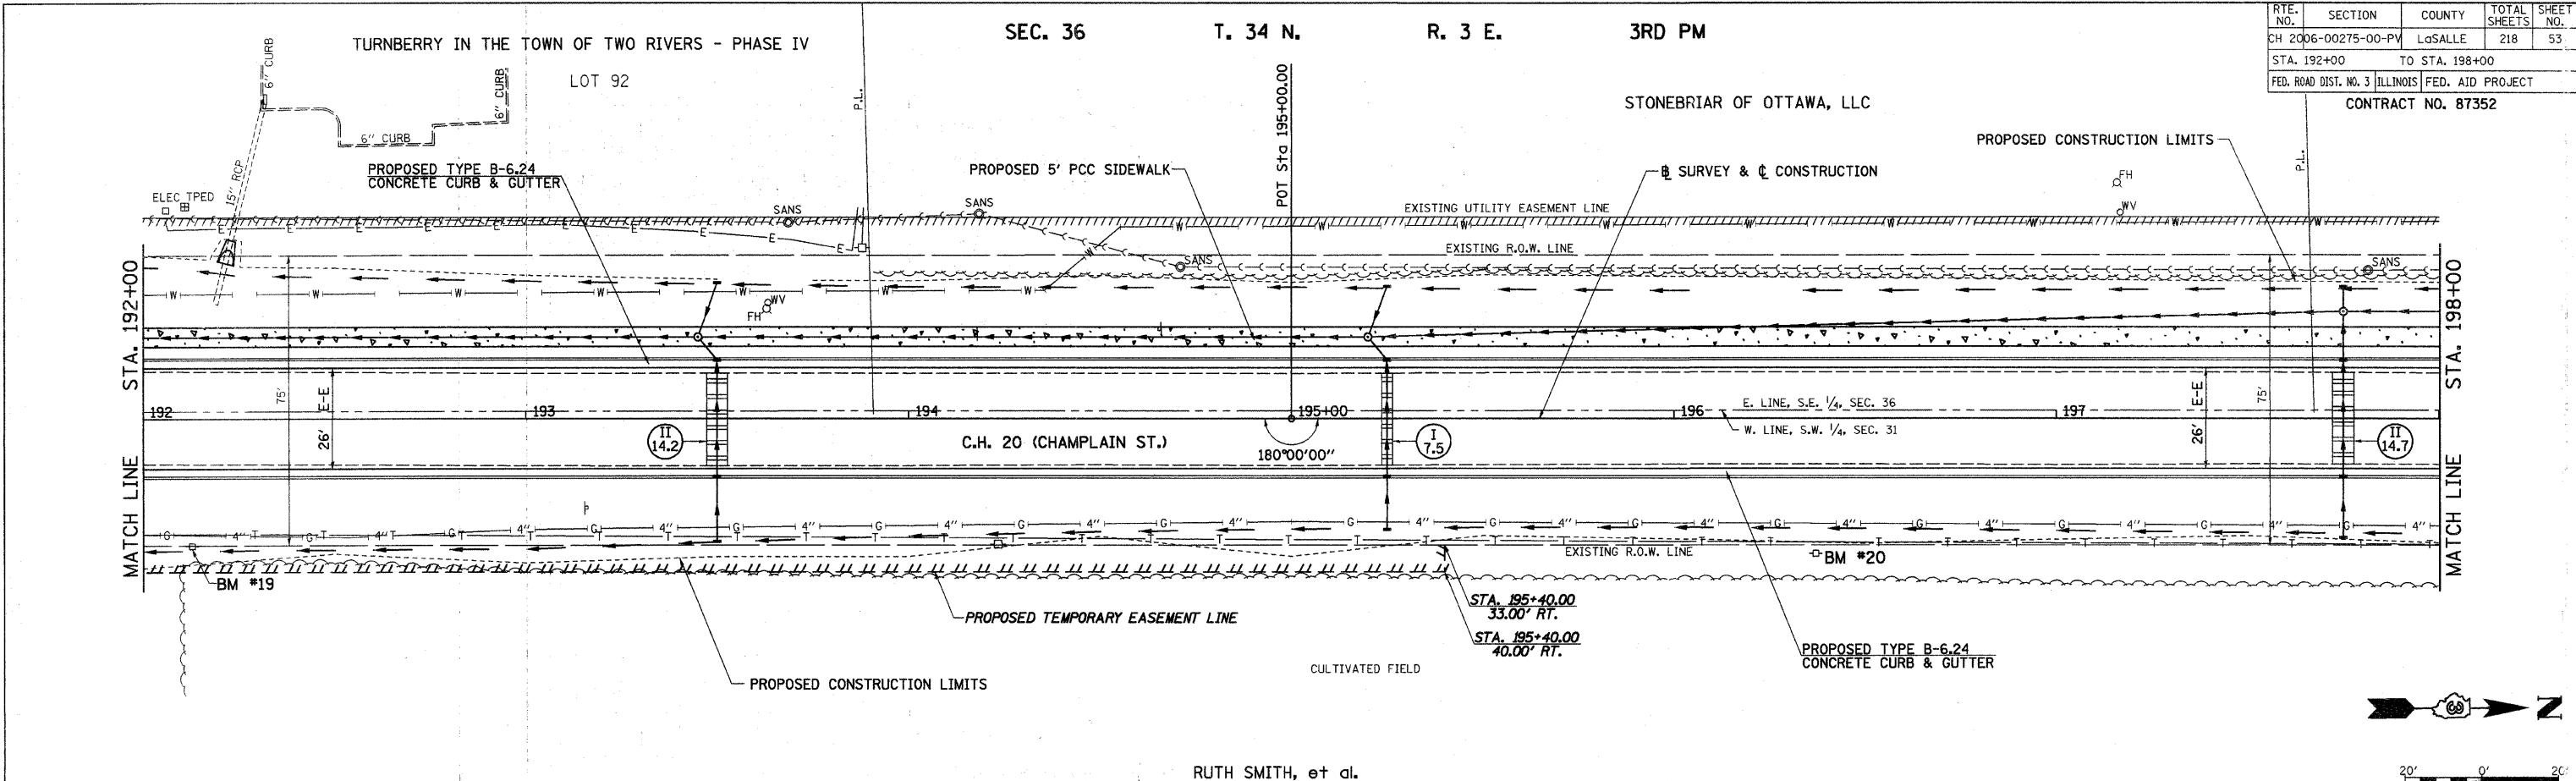

RUTH SMITH, et al.

