
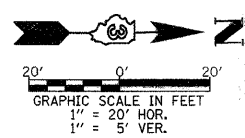


SEC. 36 T. 34 N. R. 3 E. 3RD PM

LORAIN J. HESS, et al.
AGRICULTURAL

RTE. NO.	SECTION	COUNTY	TOTAL SHEETS	SHEET NO.
CH 2006-00275-00-PV		LaSALLE	218	55
STA. 204+00		TO STA. 207+00		
FED. ROAD DIST. NO. 3		ILLINOIS FED. AID PROJECT		
CONTRACT NO. 87352				

PLAN	SURVEYED	DATE
	ALIGNED	
	NOTED	
	FILED	
	BY	
	DATE	

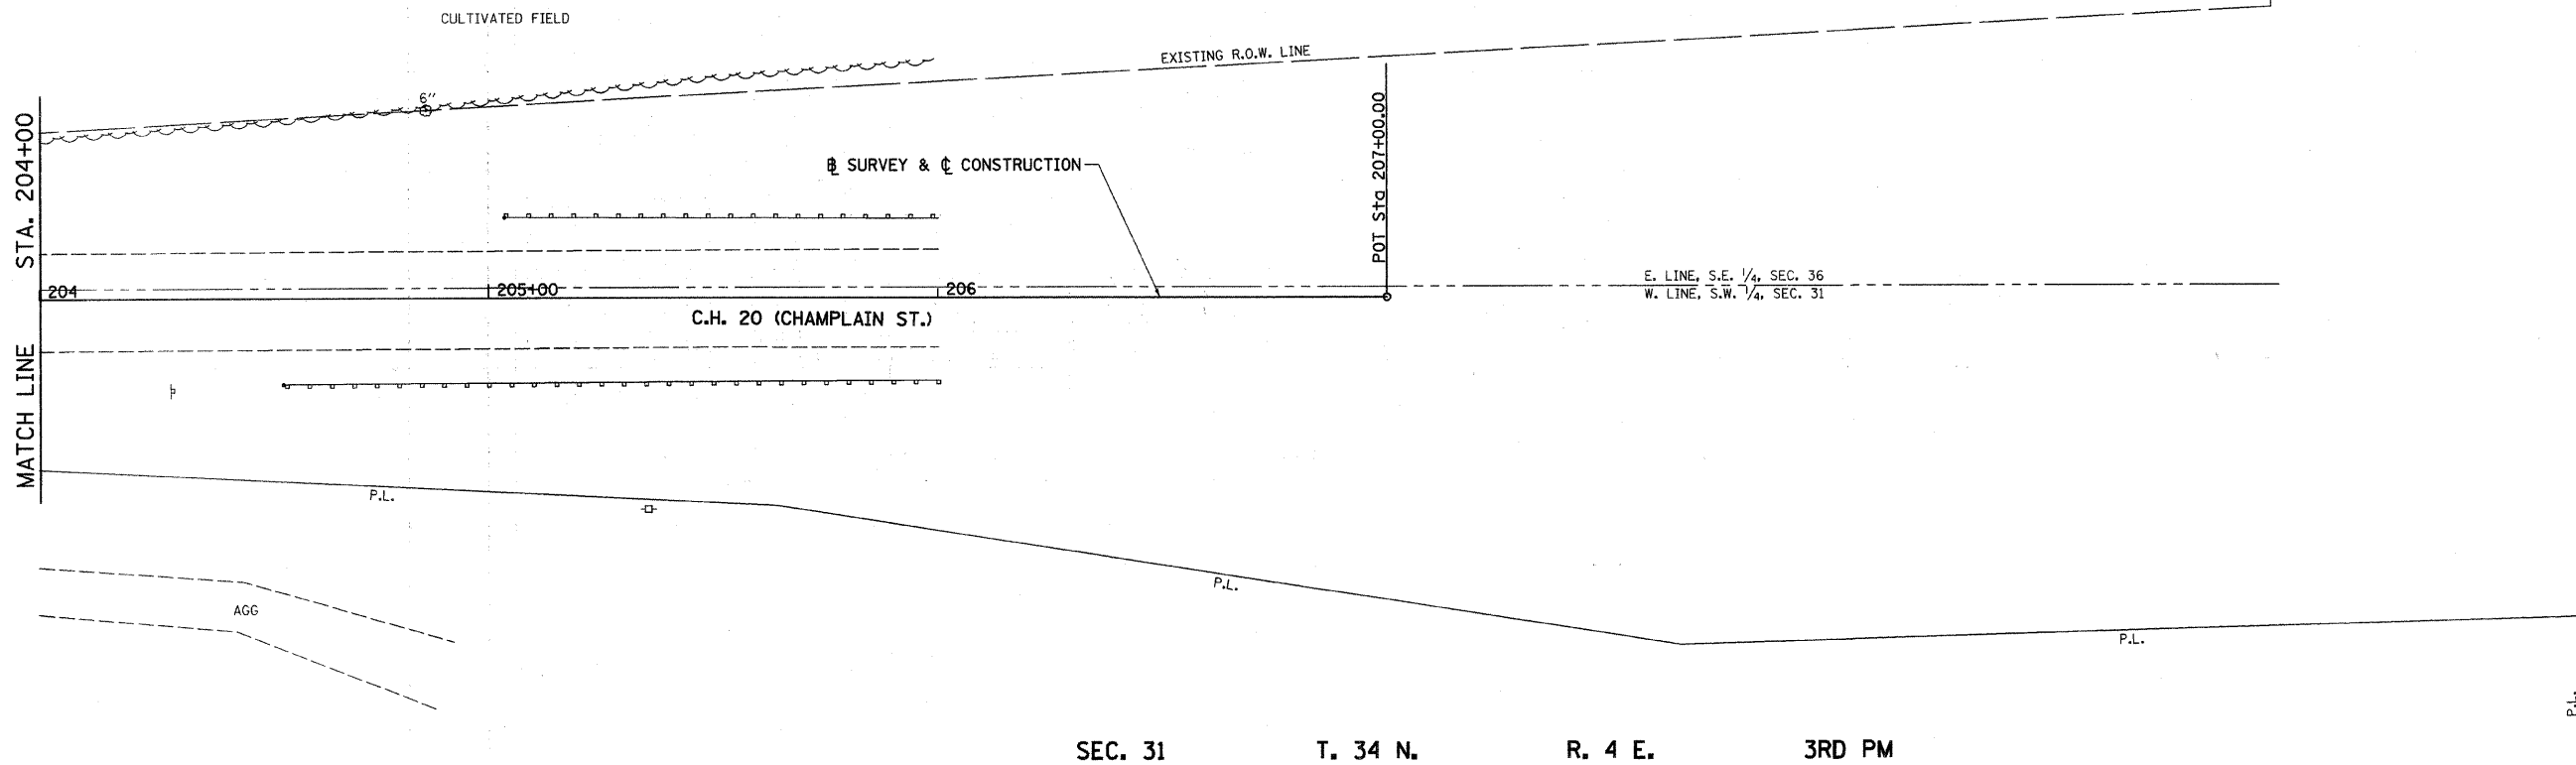

SEC. 31 T. 34 N. R. 4 E. 3RD PM

“FOR INFORMATION ONLY”

PROFILE	SURVEYED	DATE
	PLOTTED	
	NOTED	
	FILED	
	BY	
	DATE	

