

RTE. NO.	SECTION	COUNTY	TOTAL SHEETS	SHEET NO.
CH 2006-00275-00-PV		LaSALLE	218	56
STA. 900+00 TO STA. 903+00				
FED. ROAD DIST. NO. 3 ILLINOIS		FED. AID PROJECT		
CONTRACT NO. 87352				

LaSALLE COUNTY
COUNTY COMPLEX


LaSALLE COUNTY
COUNTY COMPLEX

ETNA OIL CO.


LOT 8
ETNA OIL CO.

LOT 9

LOT 8

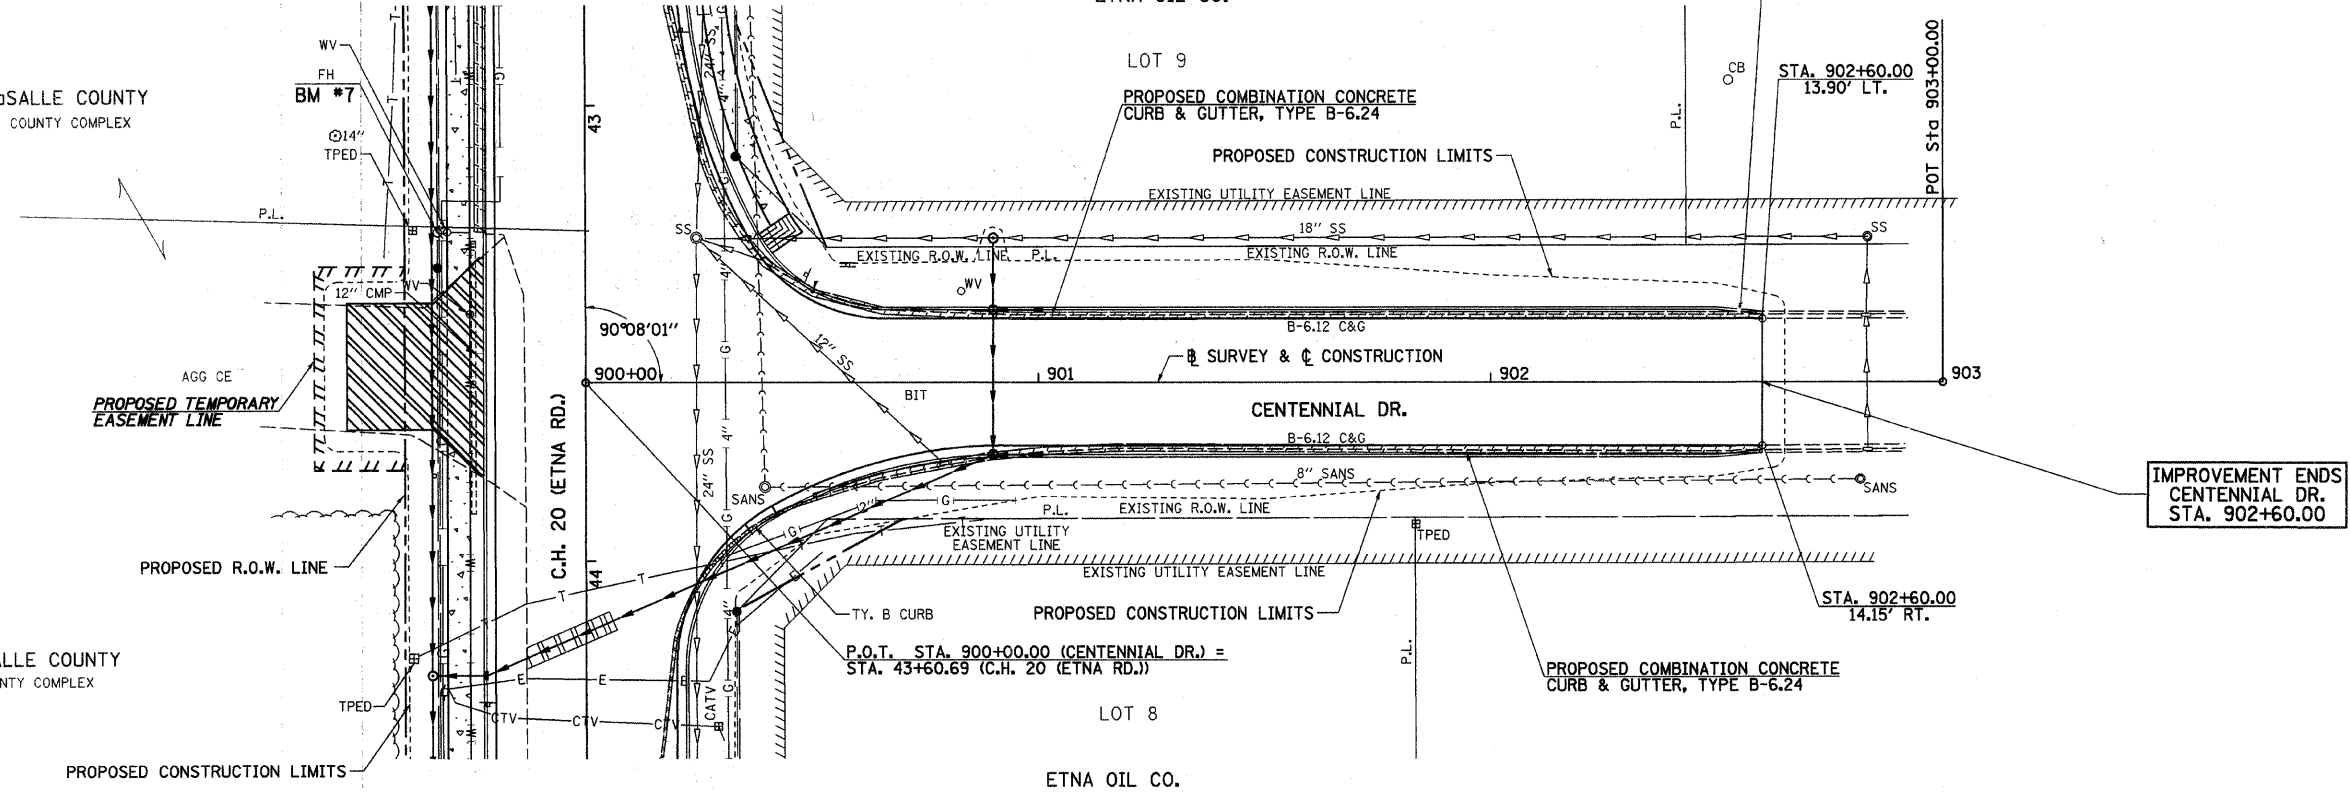


IMPROVEMENT ENDS
CENTENNIAL DR.
STA. 902+60.00

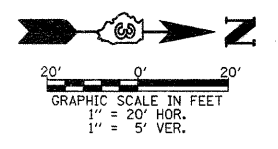

DATE	BY

DATE	BY

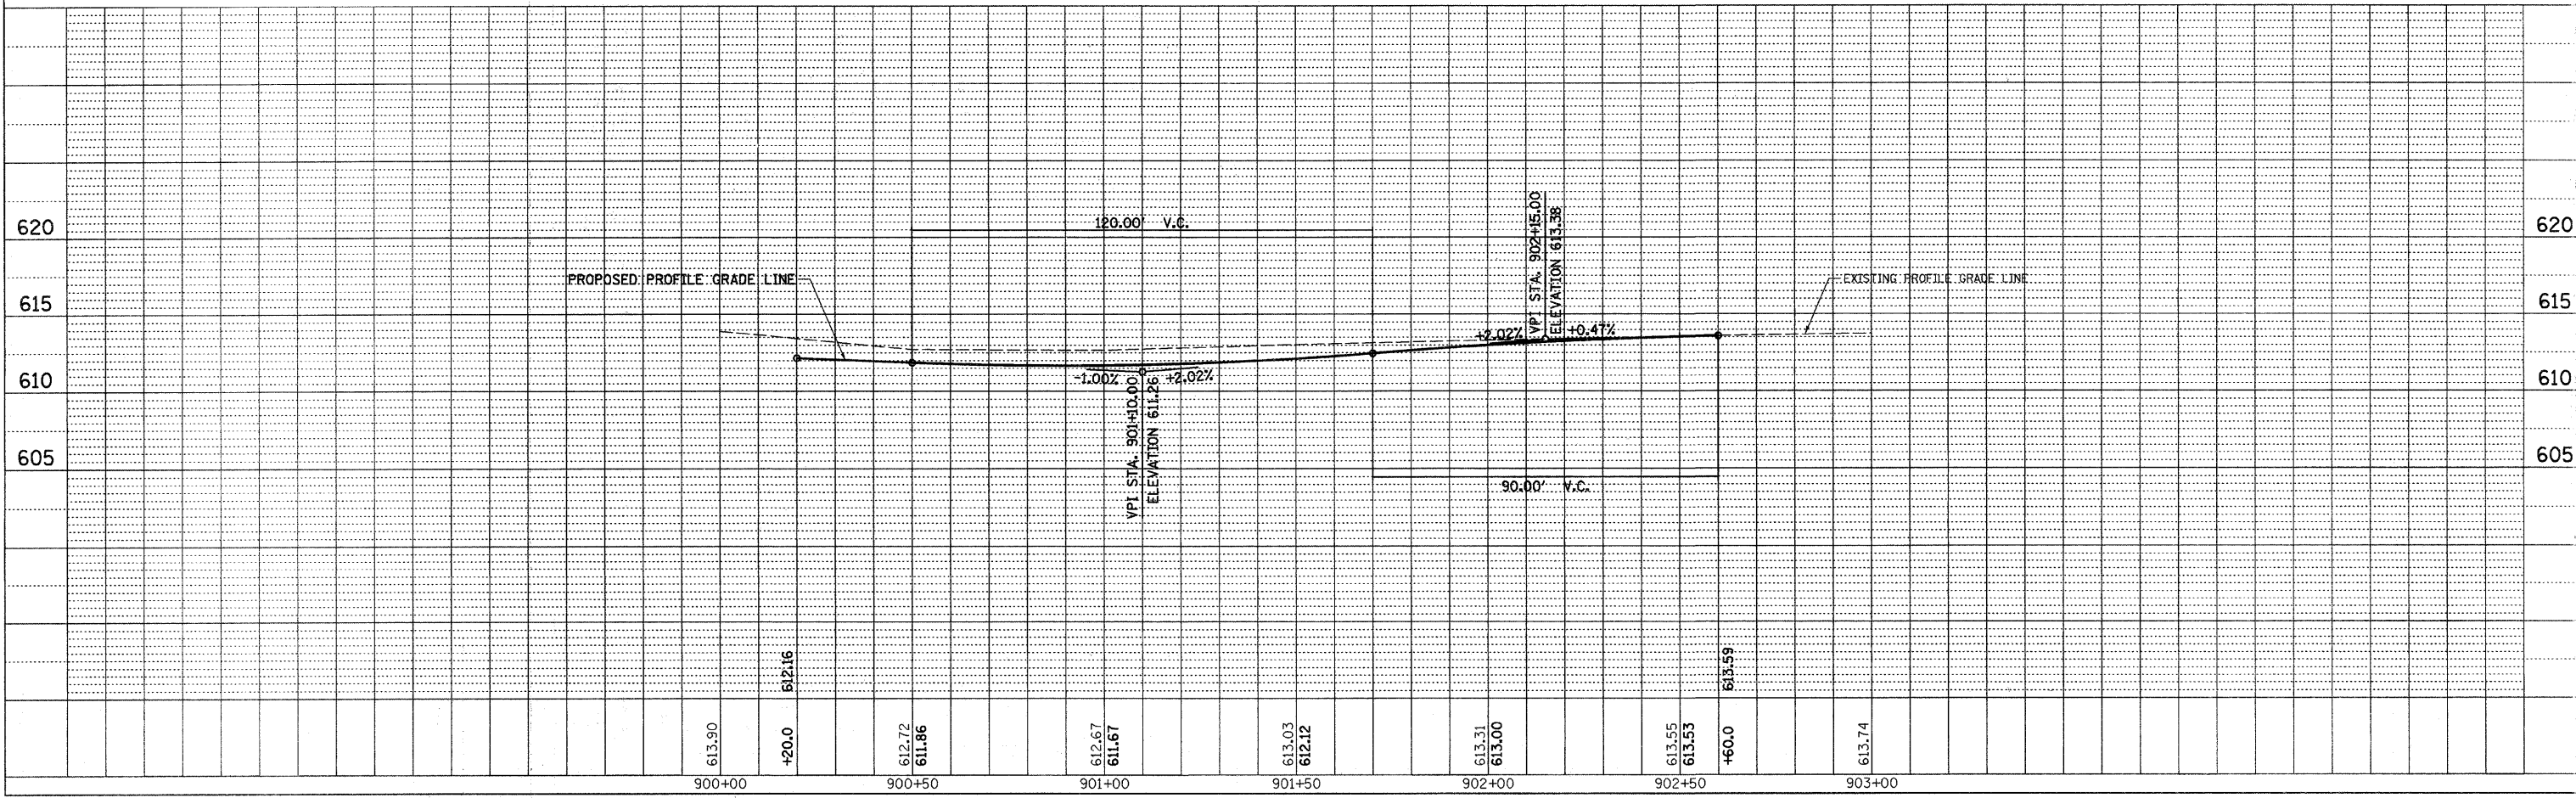

CENTENNIAL DR., PLAN & PROFILE, STA. 900+00 TO STA. 903+00