


RTE. NO.	SECTION	COUNTY	TOTAL SHEETS	SHEET NO.
CH 20	06-00275-00-PV	LaSALLE	218	173
STA. 22+00		TO STA. 23+50		
FED. ROAD DIST. NO. 3 ILLINOIS FED. AID PROJECT				

CONTRACT NO. 87352

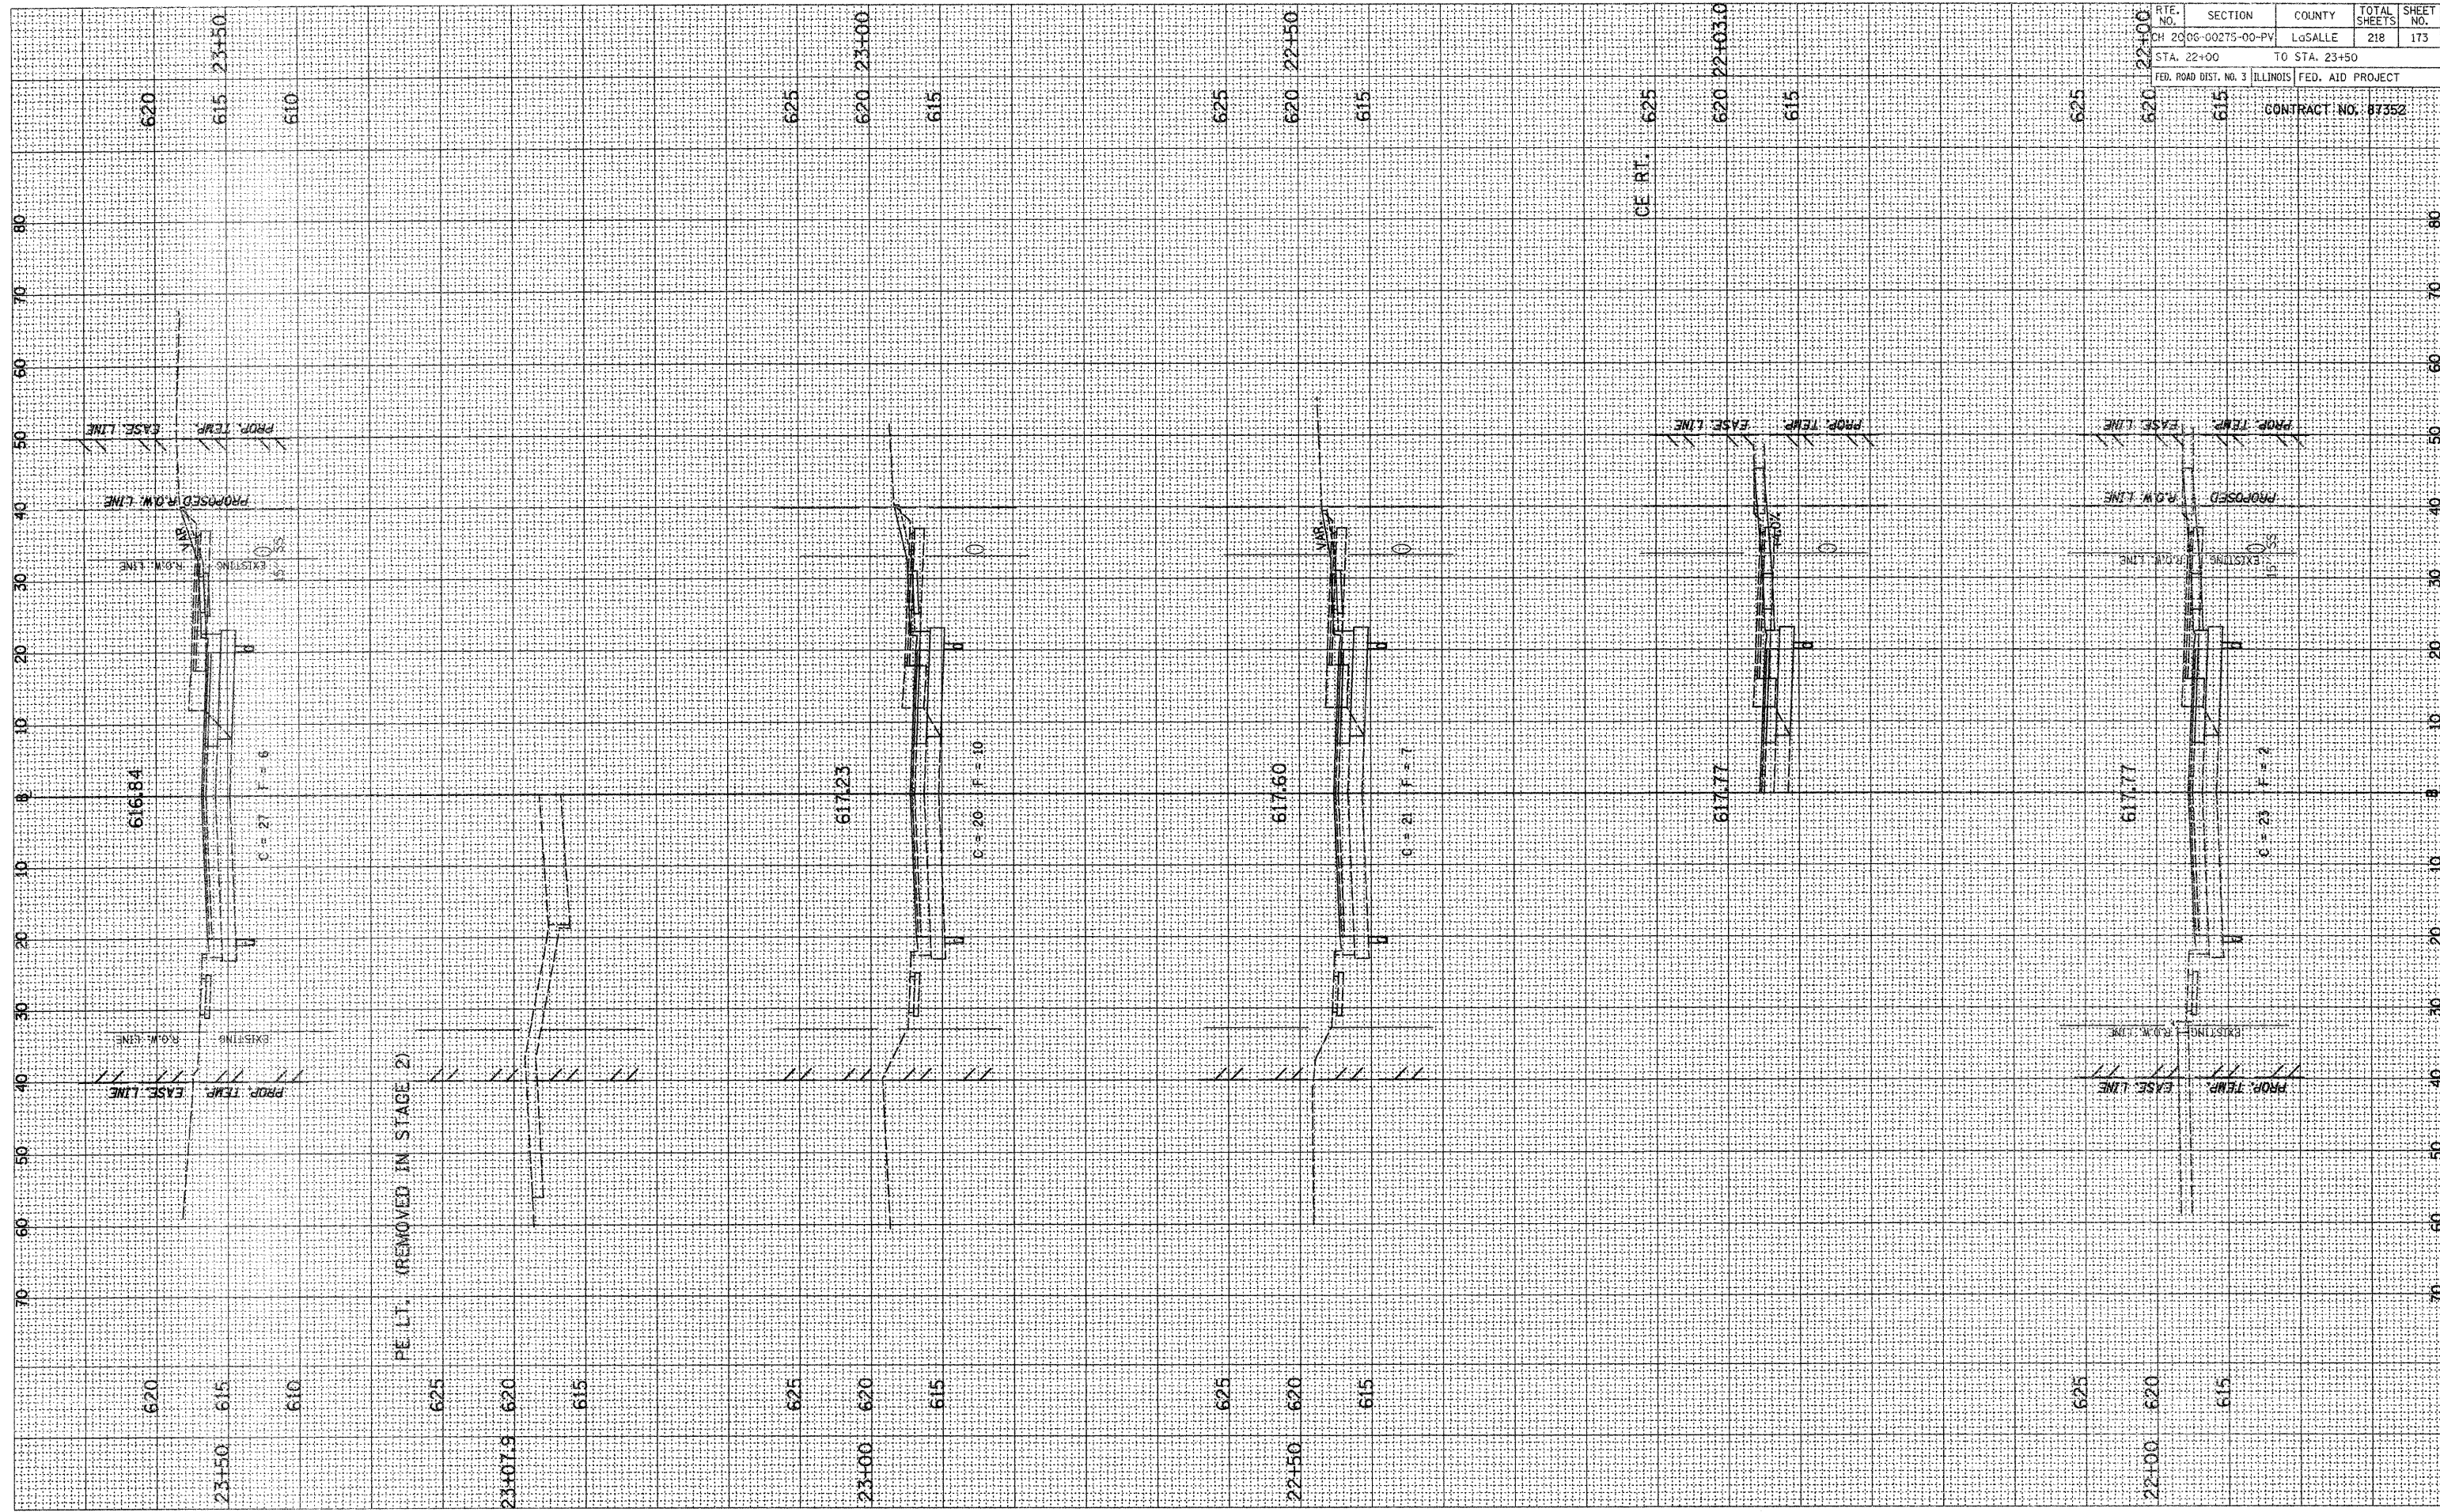

PE LT. (REMOVED IN STAGE 2)