




ROUTE NUMBER	SECTION	COUNTY	TOTAL SHEETS	SHEET NO.
1281	09-00648-00-BR	LASALLE	12	2
FED. ROAD DIST. NO.7		ILLINOIS	PROJECT BRS-1281(103)	
JOB NO. C-93-064-08		CONTRACT NO.87367		

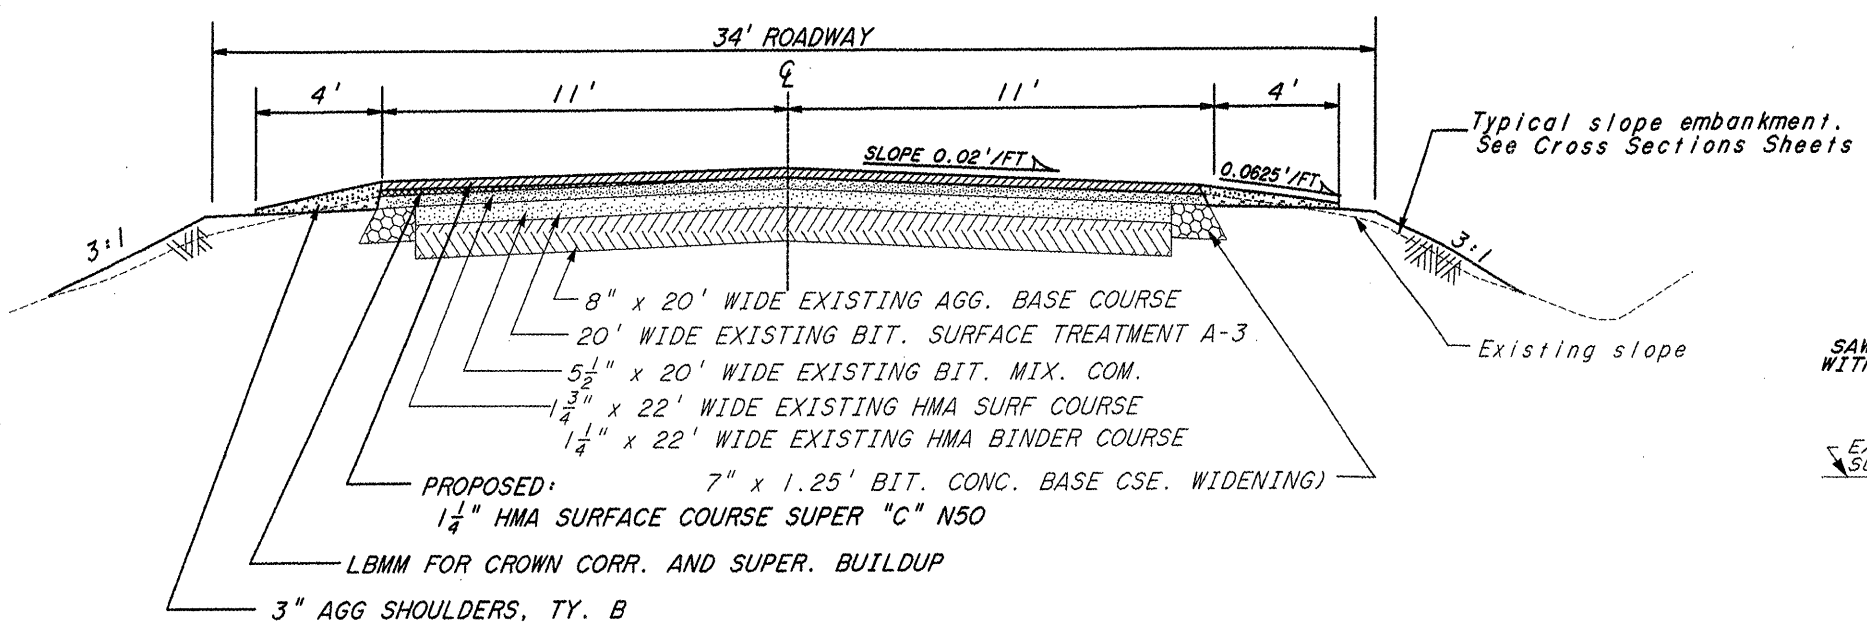

PROPOSED TYPICAL SECTION
 STA. 13+50 TO STA. 16+00
 STA. 20+50 TO STA. 22+00

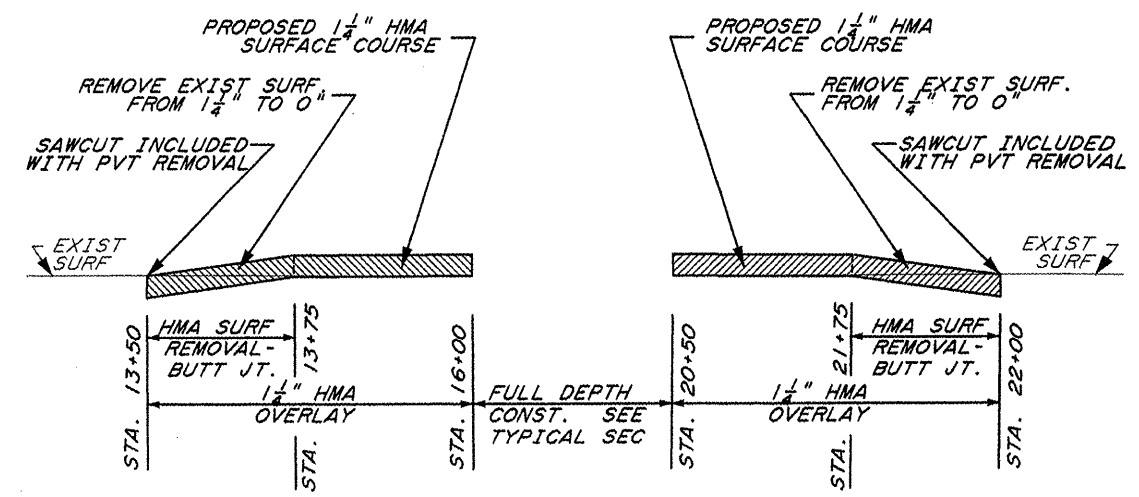


TAPER DETAIL

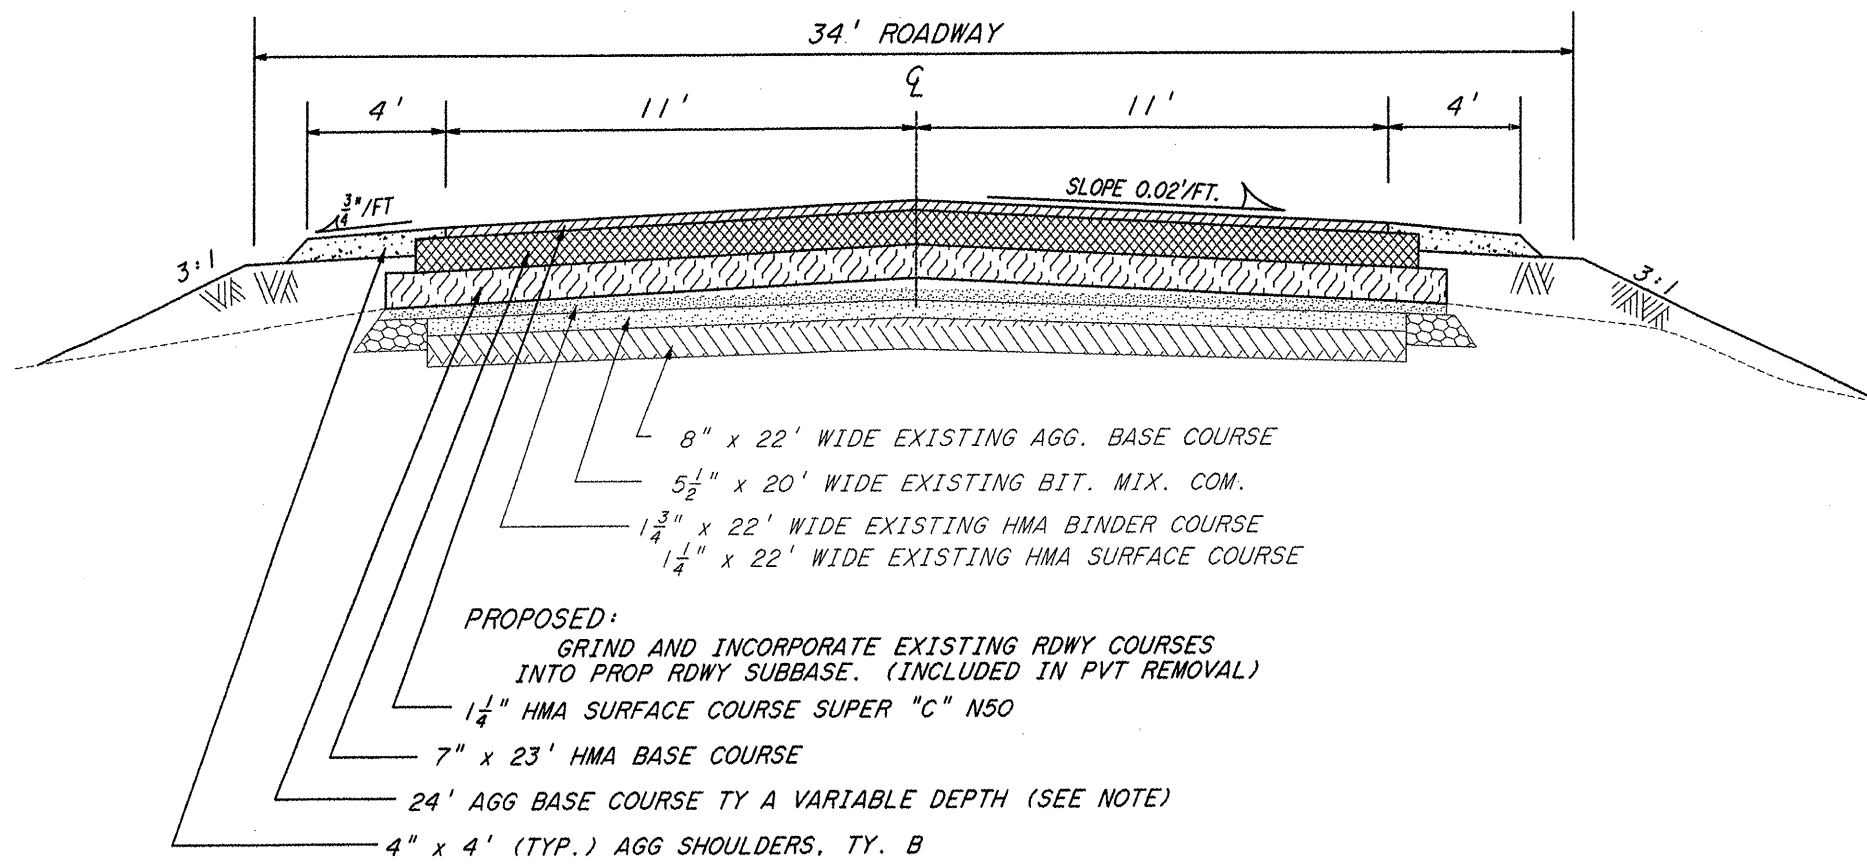


PROPOSED TYPICAL SECTION
 STA. 16+00 TO STA. 20+50

NOTE: BASE COURSE SHALL BE NO LESS THAN 24' WIDE AND NO LESS THAN 8" DEEP REGARDLESS OF MATERIALS USED

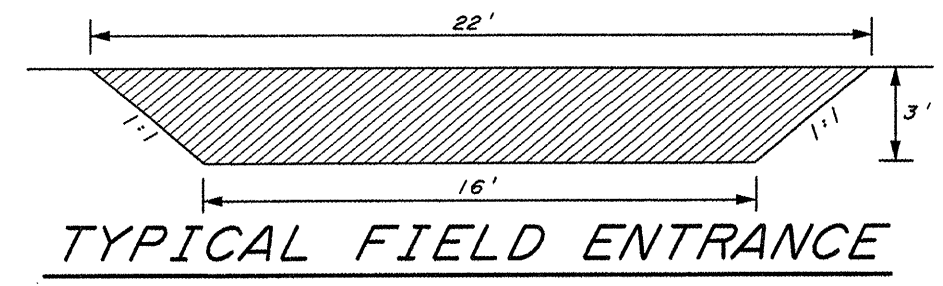

TYPICAL FIELD ENTRANCE

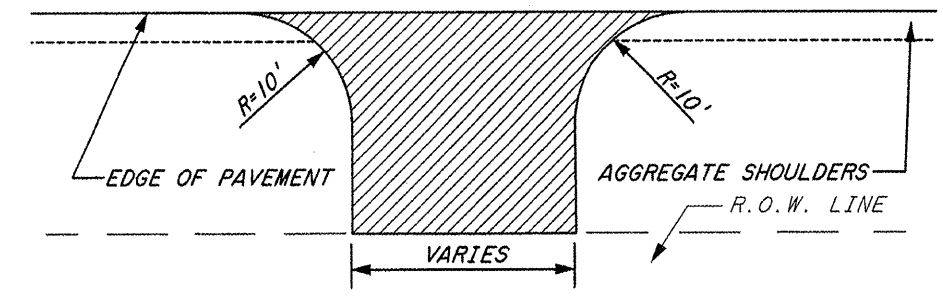

TYPICAL PRIVATE ENTRANCE

TYPICAL SECTIONS AND DETAILS