


SECTION 10, T. 32 N., R. 2 E. of the 3rd P.M.

Const Perimeter Erosion Barrier
See schedule sheet #2

ROUTE NUMBER	SECTION	COUNTY	TOTAL SHEETS	SHEET NO.
1281	09-00648-00-BR	LASALLE	11	4
FED. ROAD DIST. NO.7		ILLINOIS	PROJECT BRS-1281(103)	
JOB NO. C-93-064-08		CONTRACT NO.87367		

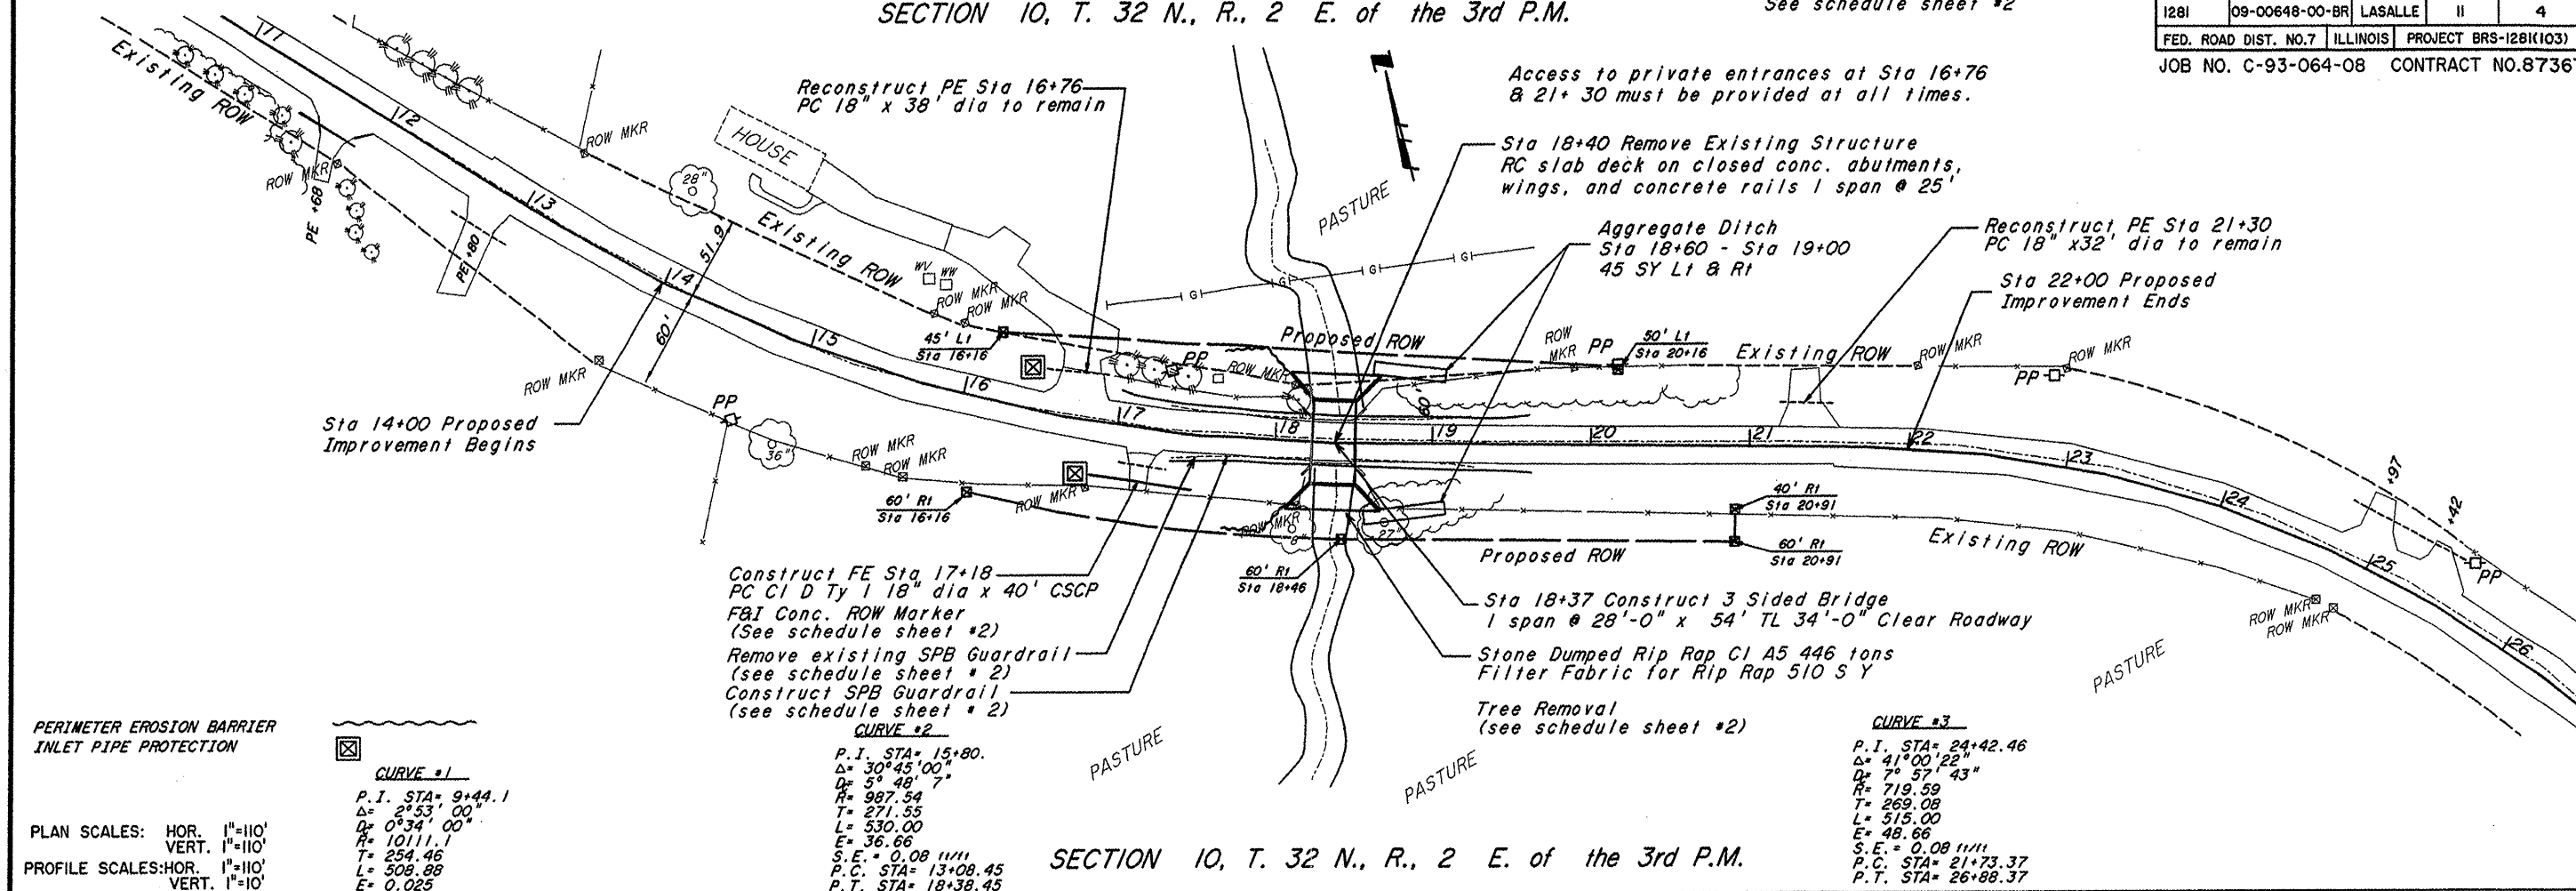

SECTION 10, T. 32 N., R. 2 E. of the 3rd P.M.

