


ROUTE NO.	SECTION	COUNTY	SHEET NO.	TOTAL SHEETS
FAS 2386(CH4)	09-00086-00-RS 09-00023-00-RS	MARSHALL PUTNAM	3	4
			CONTRACT	89441


ENTRANCE DETAIL

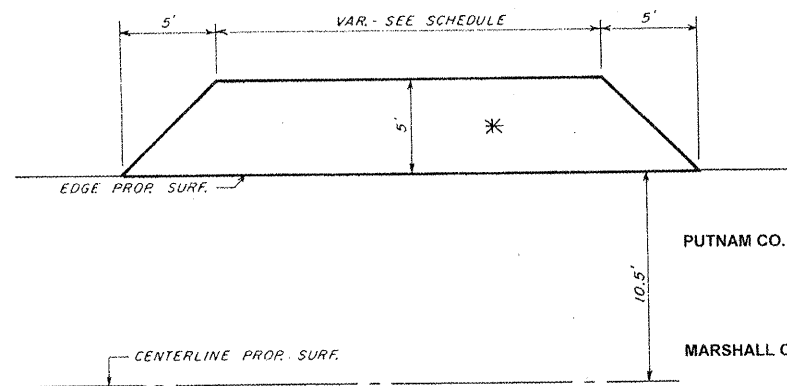

PUTNAM CO. *CONSISTS OF 2" BITUMINOUS CONCRETE SURFACE COURSE, SUPERPAVE MIX "C" N50

MARSHALL CO. *CONSISTS OF 2 1/2" BITUMINOUS CONCRETE BINDER COURSE, SUPERPAVE MIX IL 19.0 N50
*CONSISTS OF 1 1/2" BITUMINOUS CONCRETE SURFACE COURSE, SUPERPAVE MIX "C" N50

TYPICAL CROSS SECTION

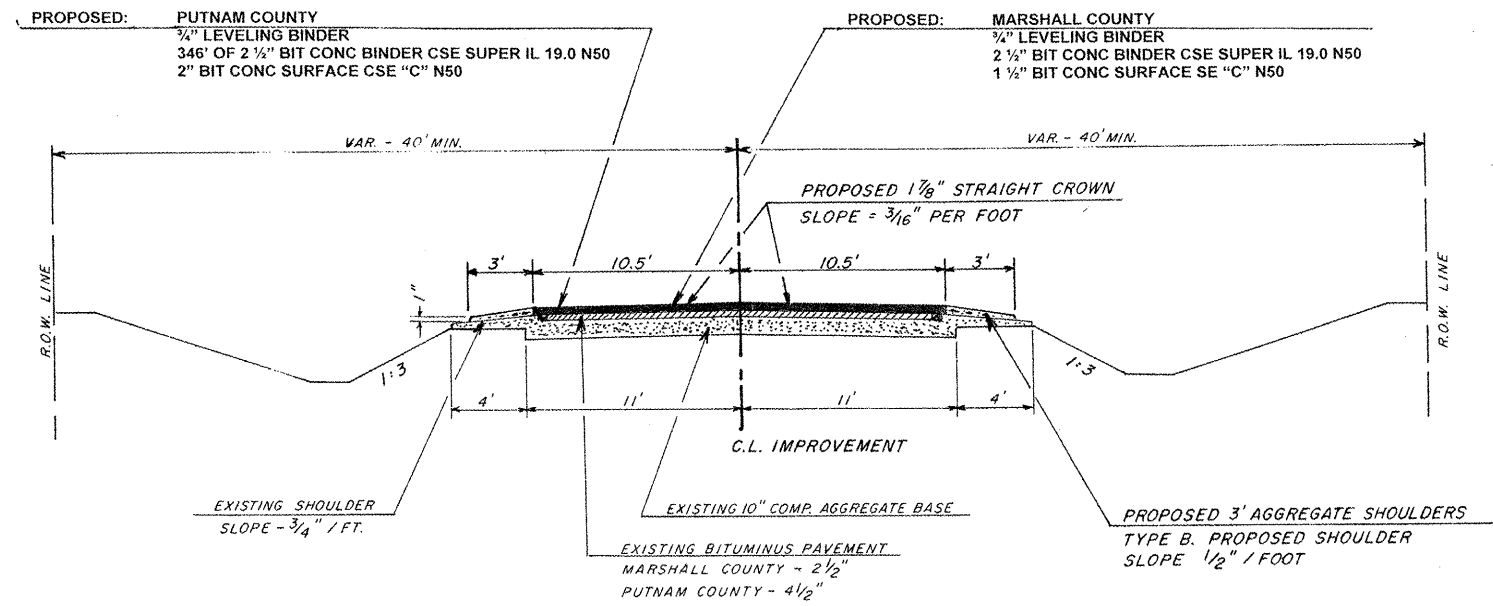

SCHEDULE OF ENTRANCES Marshall County


STATION	SURF. WIDTH	SQ YDS	TONS		
			BINDER 2 1/2"	SURFACE 2"	SURFACE 1 1/2"
LT. 153+56	22'	15.0	2.1		
RT. 153+58	22'	15.0	2.1		
LT. 161+00	22'	15.0	2.1		
RT. 166+84	22'	15.0	2.1		
LT. 171+85	22'	15.0	2.1		
LT. 178+20	22'	15.0	2.1		
RT. 179+93	22'	15.0	2.1		
LT. 182+50	22'	15.0	2.1		
RT. 193+70	22'	15.0	2.1		
LT. 194+20	22'	15.0	2.1		
RT. 200+29	22'	15.0	2.1		
RT. 207+62	22'	15.0	2.1		
LT. 211+51	22'	15.0	2.1		
LT. 213+53	22'	15.0	2.1		
LT. 214+67	22'	15.0	2.1		
LT. 215+20	22'	15.0	2.1		
LT. 216+28	22'	15.0	2.1		
RT. 218+98	22'	15.0	2.1		
LT. 219+00	22'	15.0	2.1		
RT. 225+60	22'	15.0	2.1		
LT. 226+00	22'	15.0	2.1		
RT. 227+78	22'	15.0	2.1		
LT. 229+10	22'	15.0	2.1		
LT. 235+60	22'	15.0	2.1		
RT. 236+35	22'	15.0	2.1		
RT. 245+50	22'	15.0	2.1		
LT. 250+04	22'	15.0	2.1		
LT. 257+27	22'	15.0	2.1		
RT. 261+90	22'	15.0	2.1		
RT. 262+20	22'	15.0	2.1		
LT. 272+60	22'	15.0	2.1		
RT. 274+65	22'	15.0	2.1		
LT. 285+79	22'	15.0	2.1		
RT. 287+75	22'	15.0	2.1		
RT. 300+00	22'	15.0	2.1		
LT. 301+37	22'	15.0	2.1		
LT. 315+33	22'	15.0	2.1		
TOTAL		(555.0)	(77.7)		(46.6)

SCHEDULE OF ENTRANCES Putnam County

STATION	SURF. WIDTH	SQ YDS	TONS		
			BINDER 2 1/2"	SURFACE 2"	SURFACE 1 1/2"
RT. 100+76	22'	15.0			1.68
LT. 100+76	22'	15.0			1.68
LT. 113+70	22'	15.0			1.68
LT. 153+26	22'	15.0	2.1		1.68
TOTAL		(60.0)	2.1		6.72

MAILBOX TURNOUT DETAIL


MARSHALL CO. *CONSISTS OF 2 1/2" BITUMINOUS CONCRETE BINDER COURSE, SUPERPAVE MIX IL 19.0 N50
*CONSISTS OF 1 1/2" BITUMINOUS CONCRETE SURFACE COURSE, SUPERPAVE MIX "C" N50

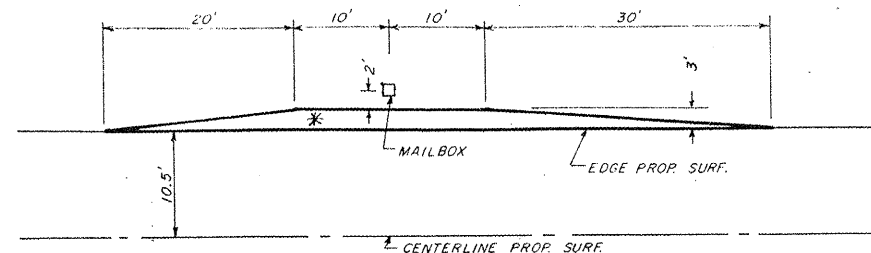

MAILBOX TURNOUTS MARSHALL COUNTY

STATION	SQ YDS	TONS	
		BINDER 2 1/2"	SURFACE
RT. 193+60	15.0	2.10	1.26
LT. 214+40	15.0	2.10	1.26
RT. 225+50	15.0	2.10	1.26
LT. 229+20	15.0	2.10	1.26
LT. 261+70	15.0	2.10	1.26
TOTAL	75.0	10.50	6.30

BUTT JOINT & TAPER DETAIL

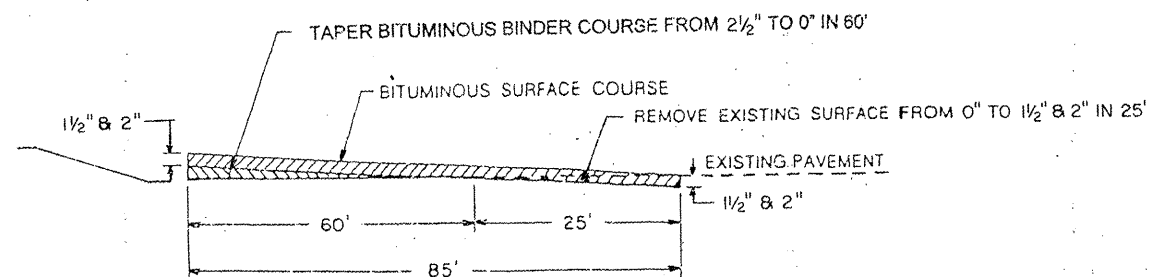

LOCATION MAP SHOWING REQUIRED BARRICADE AND SIGN PLACEMENTS

- SIGN LEGEND**
- C24-12 ROAD CLOSED 500 FT.
 - C24-13 ROAD CLOSED 1000 FT.
 - R11-4 ROAD CLOSED TO THRU TRAFFIC (WHITE)

NOTE: WHEN WORKING ON THE TERMINAL ENDS (IL ROUTE 18, CH14) TEMPORARY SIGNS AS SHOWN ON STANDARD 701306-01 WILL BE REQUIRED.

