

FOR THE COMB CC&G TB6.12 SPL, A 1-FOOT STUB SHALL BE CONSTRUCTED PERPENDICULAR TO THE SAWED EDGE OF EXISTING PAVEMENT AT THE LOCATIONS SHOWN ON THE PLANS. SEE THE TYPICAL SECTIONS FOR ADDITIONAL INFORMATION.

SEE THE INTERSECTION DETAILS FOR THE PROPOSED CURB HEIGHTS FOR THE COMB CC&G TB6.12 SPL AND THE TYPE B CURB.

SEE THE INTERSECTION DETAILS FOR THE LOCATIONS OF THE MONOLITHIC CURB ADJACENT TO THE PROPOSED CONCRETE SIDEWALK.


SEE THE INTERSECTION DETAILS FOR ADDITIONAL INFORMATION.

KEY NOTES

① 1' STUB

THE LIMITS OF SIDEWALK INSTALLATION, BRICK PAVER INSTALLATION, AND SEEDING ARE NOT SHOWN FOR THE REMOVAL AND/OR INSTALLATION OF LIGHT POLES, JUNCTION BOXES, OR PARKING METERS. QUANTITIES FOR THIS WORK ARE INCLUDED ON THE PLANS.

SEC. 18, T.19N., R.9E., 3rd P.M. CHAMPAIGN COUNTY, ILLINOIS

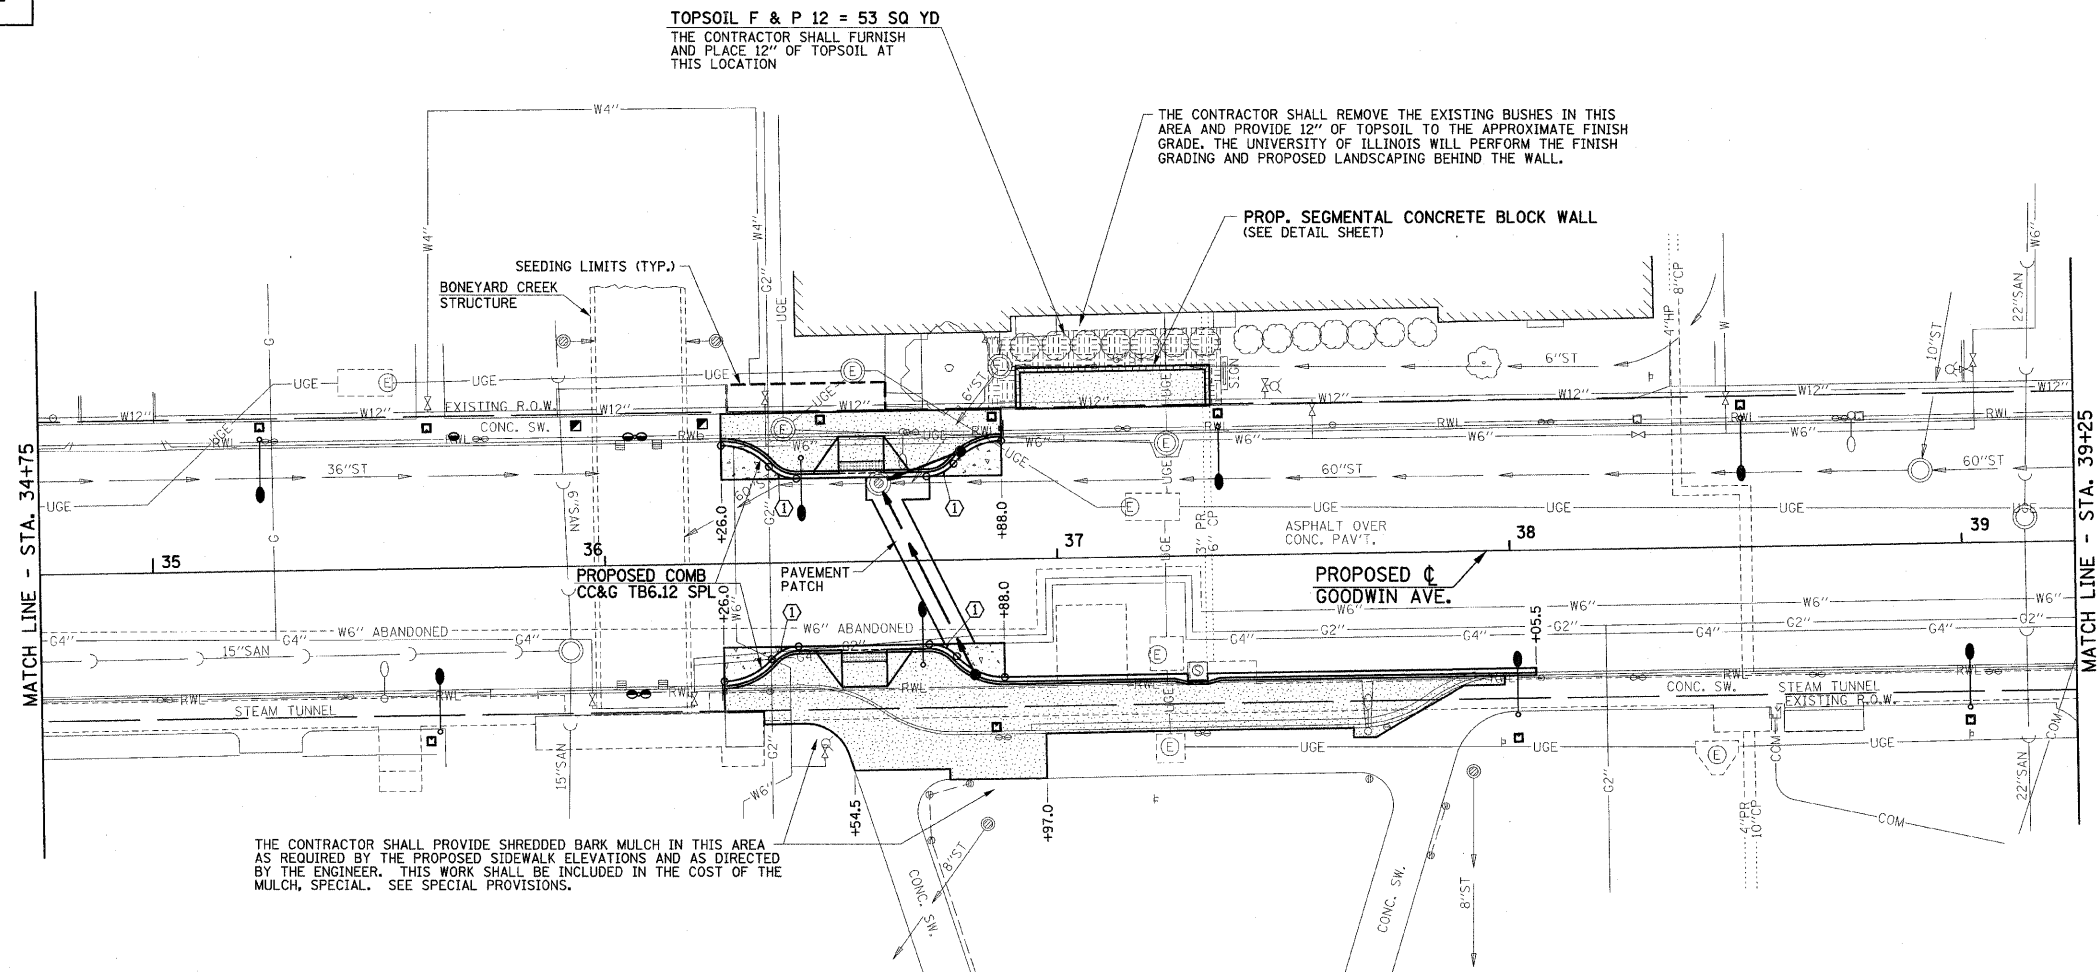

SUB-BASE GRANULAR MATERIAL, TYPE B 4" (31101200) (UNDER PROPOSED COMB, CONC. CURB & GUTTER, CLASS B PATCHES AND PC CONC. BASE COURSE)

LOCATION	SQ YD
WEST SIDE OF GOODWIN	52.3
EAST SIDE OF GOODWIN	81.5

SHEET TOTAL 133.8

AGGREGATE BASE COURSE, TYPE B (35101400) (UNDER PR. SIDEWALK BETWEEN PR. BACK OF CURB & EX. BACK OF CURB AND BRICK PAVER SIDEWALKS WITHOUT CONC. BASE)

LOCATION	TON
WEST SIDE OF GOODWIN	16.4
EAST SIDE OF GOODWIN	83.8

SHEET TOTAL 100.2

COMBINATION CONCRETE CURB AND GUTTER, TYPE B-6.12 (SPECIAL) (60604200)

LOCATION	FOOT
WEST SIDE OF GOODWIN	66.4
EAST SIDE OF GOODWIN	184.0

SHEET TOTAL 250.4

PORTLAND CEMENT CONCRETE BASE COURSE 8" (35300300)

LOCATION	SQ YD
WEST SIDE OF GOODWIN	15.4
EAST SIDE OF GOODWIN	15.1

SHEET TOTAL 30.5

PORTLAND CEMENT CONCRETE SIDEWALK 6 INCH (42400300)

LOCATION	SQ FT
WEST SIDE OF GOODWIN	991.9
EAST SIDE OF GOODWIN	2357.9
ROADWAY LIGHTING	340.0
PARKING METER POSTS	100.0

SHEET TOTAL 3789.8

DETECTABLE WARNINGS (42400800)

LOCATION	SQ FT
WEST SIDE OF GOODWIN	20.0
EAST SIDE OF GOODWIN	20.0

SHEET TOTAL 40.0

SEGMENTAL CONCRETE BLOCK WALL (X0322923)

LOCATION	SQ FT
WEST SIDE OF GOODWIN	155

SHEET TOTAL 155

SEEDING PAY ITEMS - 34+75 TO 39+25

CODE NO.	DESCRIPTION	UNIT	QUAN.
XX000880	SEEDING, CLASS 1, SPECIAL	SQ YD	50
X0321566	MULCH, SPECIAL	SQ YD	50

FURNISHING AND SETTING STEEL POSTS (Z0026700)

LOCATION	EACH
STA. 35+67 LT.	1
STA. 36+07 LT.	1
STA. 36+07 RT.	1

SHEET TOTAL 3

METAL POST - TYPE B (72900200)

LOCATION	FOOT
STA. 36+26 RT.	12
STA. 36+88 LT.	12

SHEET TOTAL 24

FILE NAME =
p:\u0070052\plans\sheet\19-SitePlan.dgn
PLOT DATE =
2/27/2009 3:21:51 PM

DESIGNED - JAJ
DRAWN - JRM
CHECKED - RLH
DATE - 01-2009

REVISED -
REVISED -
REVISED -
REVISED -

STATE OF ILLINOIS
DEPARTMENT OF TRANSPORTATION

SITE IMPROVEMENTS PLAN

SCALE: 1"=20' SHEET NO. 25 OF 75 SHEETS STA. 34+75 TO STA. 39+25

F.A.U. SECTION COUNTY TOTAL SHEET NO.
RTE. 7175 07-00456-00-RS CHAMPAIGN 75 25
GOODWIN AVENUE CONTRACT NO. 91392
FED. ROAD DIST. NO. ILLINOIS FED. AID PROJECT

REVISED 4-6-09