


DATE	BY
NO.	NO.
ORIGINAL	SAVED
SHEET	PLOTTED
NOTY BOOK	TEMPLATE
AREAS CHECKED	AREAS CHECKED

DATE	BY
NO.	NO.
ORIGINAL	SAVED
SHEET	PLOTTED
NOTY BOOK	TEMPLATE
AREAS CHECKED	AREAS CHECKED

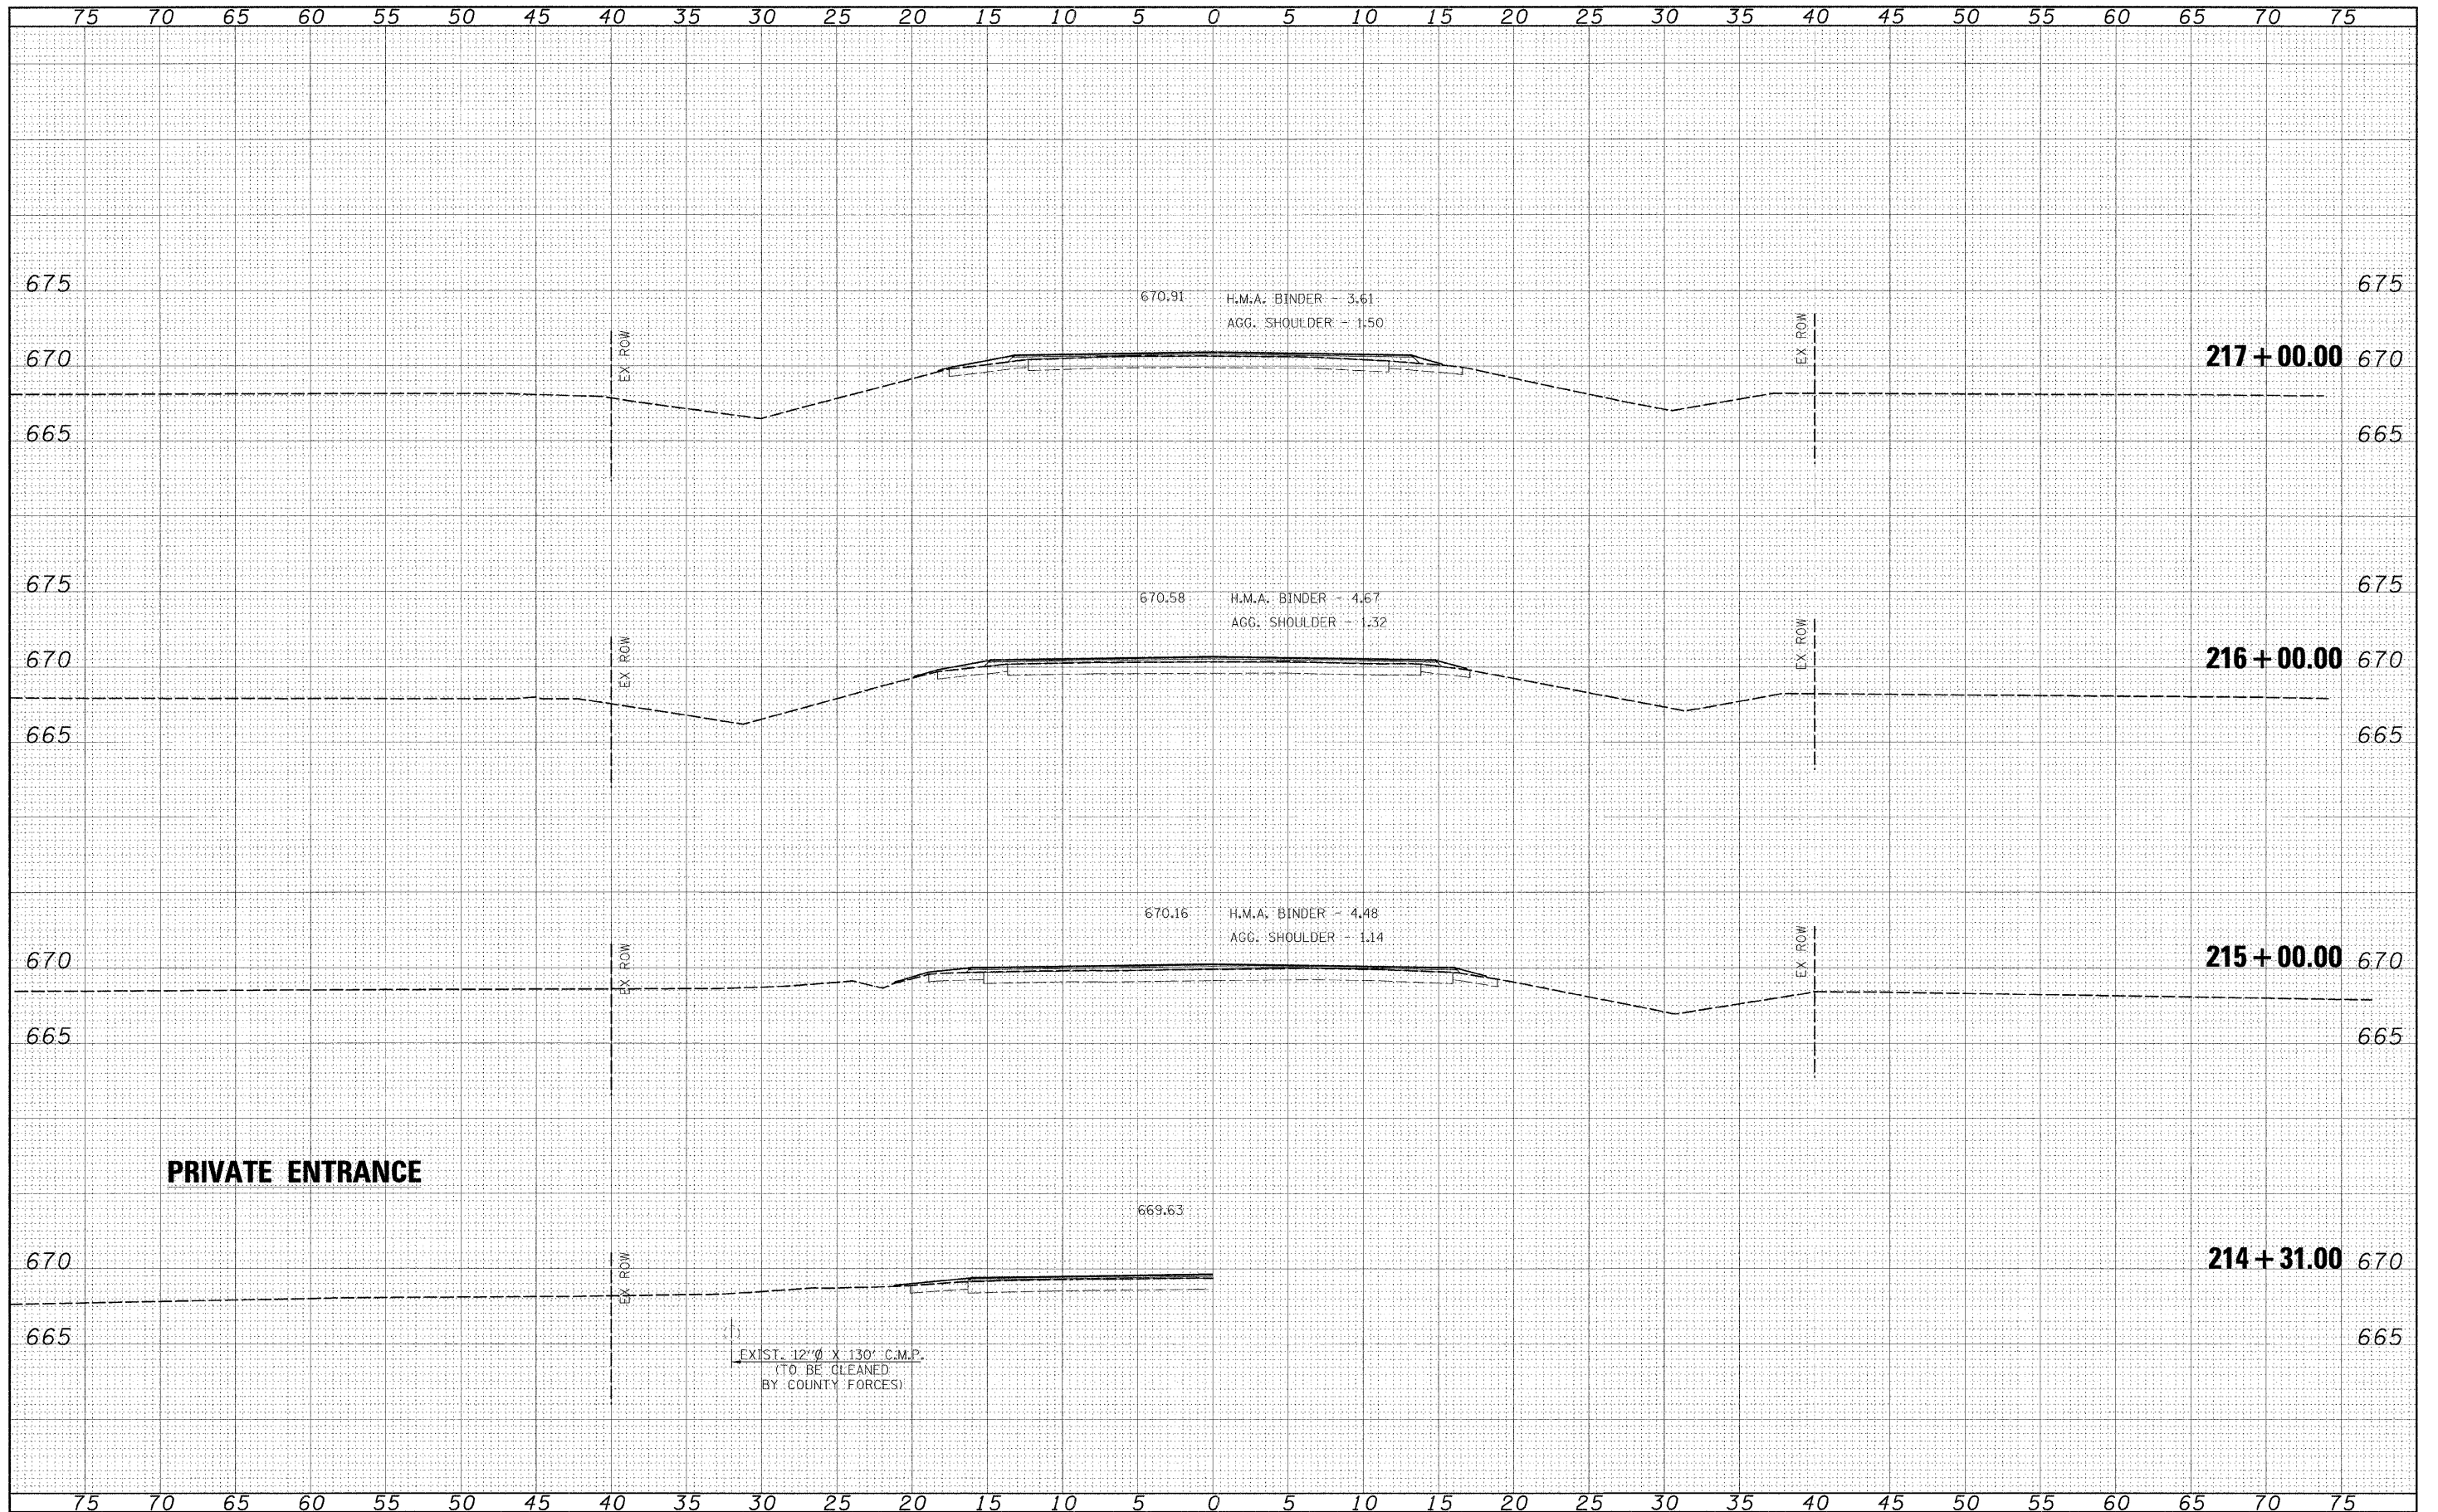

FILE NAME =	USER NAME = #USER#	DESIGNED -	REVISED -	Allen Henderson & Associates, Inc. Civil and Structural Engineers Springfield, IL. 62703 Phone: (217)544-8033 IL Design Firm No. 184-001907	CROSS SECTIONS		F.A.S. RTE.	SECTION	COUNTY	TOTAL SHEETS	SHEET NO.
#FILE#		DRAWN -	REVISED -		732	07-00125-02-RS	MONTGOMERY	57	20		
		CHECKED -	REVISED -		SCALE: 1" = 5'		SHEET NO. OF SHEETS		STA. 214+31.75 TO STA. 217+00.00	CONTRACT NO. 93480	
		DATE -	REVISED -			FED. ROAD DIST. NO.		ILLINOIS FED. AID PROJECT			