



BY	DATE
ORIGINAL SURVEY	SURVEYED
NOTE BOOK	PLOTTED
NO.	TEMPLATE
	AREAS CHECKED

BY	DATE
ORIGINAL SURVEY	SURVEYED
NOTE BOOK	PLOTTED
NO.	TEMPLATE
	AREAS CHECKED

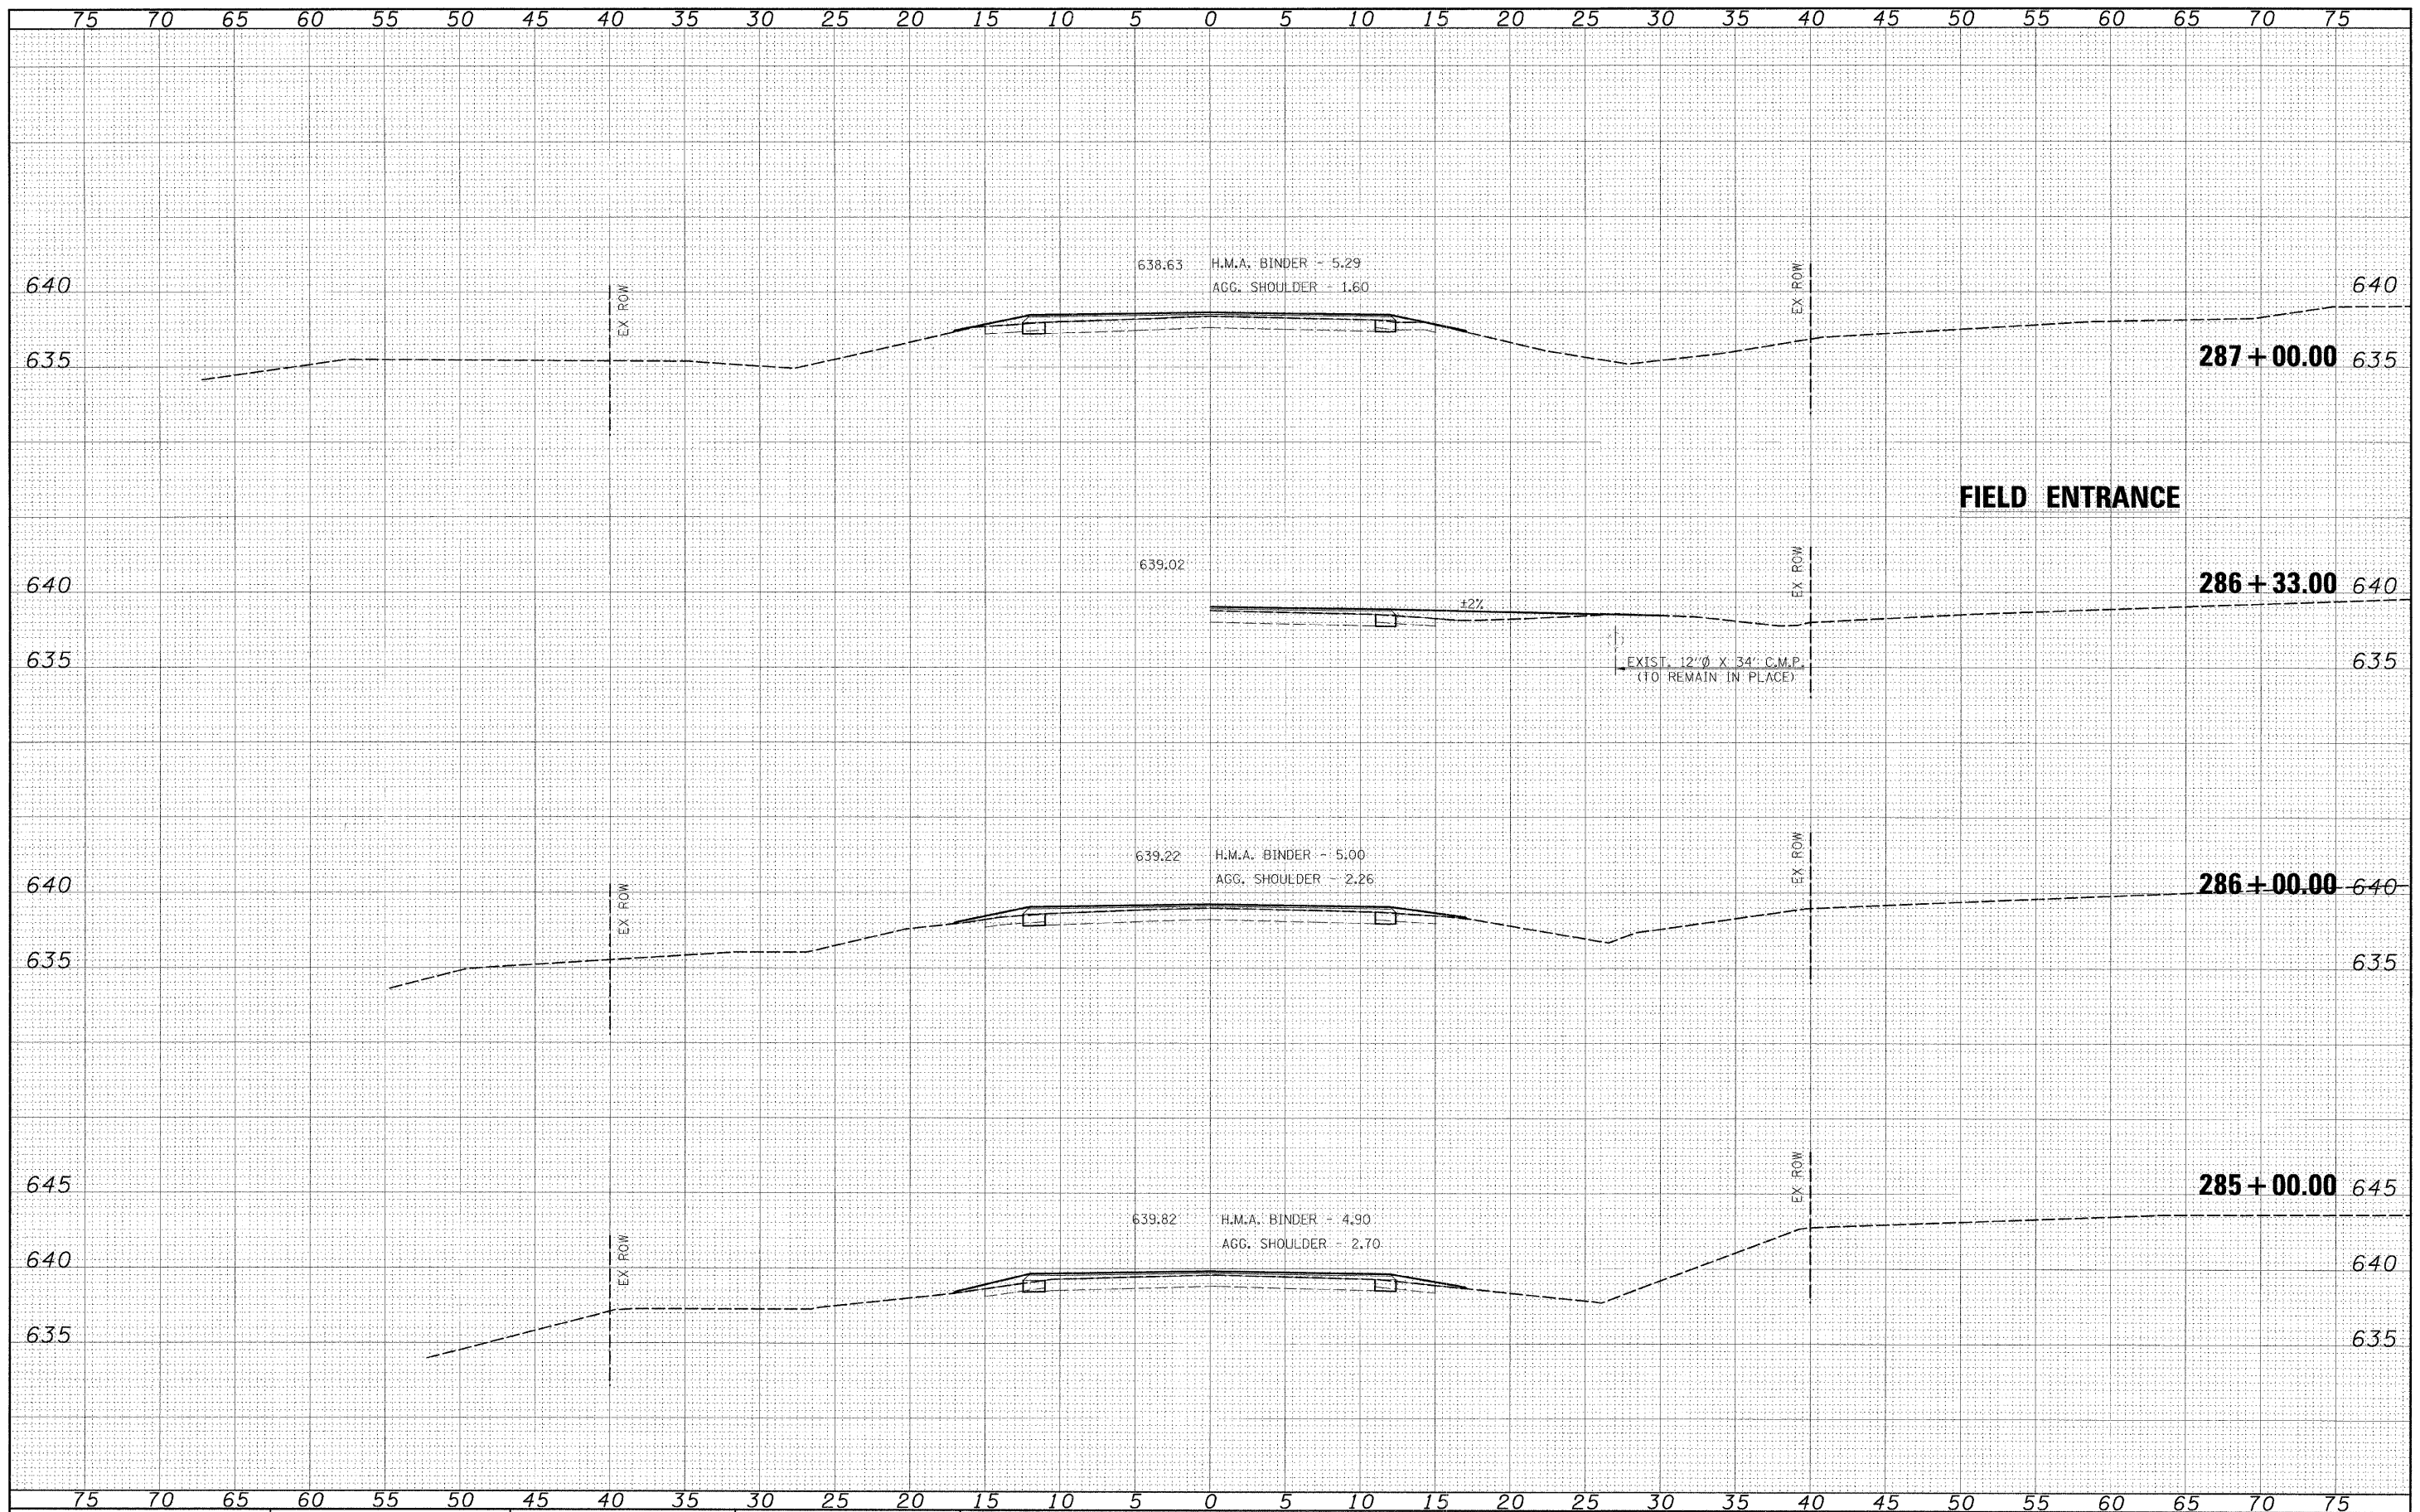

**FIELD ENTRANCE**

FILE NAME =	USER NAME = *USER*	DESIGNED -	REVISED -	 <b>Allen Henderson &amp; Associates, Inc.</b> Civil and Structural Engineers Springfield, IL. 62703 Phone: (217)544-8033 IL Design Firm No. 184-001907	<b>CROSS SECTIONS</b>		F.A.S. RITE	SECTION	COUNTY	TOTAL SHEETS	SHEET NO.
*FILE#		DRAWN -	REVISED -		732	07-00125-02-RS	MONTGOMERY	57	39		
		CHECKED -	REVISED -		SCALE: 1" = 5'		SHEET NO. OF SHEETS		CONTRACT NO. 9348		
		DATE	REVISED -	STA. 285+00.00 TO STA. 287+00.00		FED. ROAD DIST. NO.		ILLINOIS FED. AID PROJECT			