


DATE	BY
SURVEYED	BY
PLOTTED	BY
TEMPLATE	BY
NOTE BOOK	BY
AREAS CHECKED	BY

DATE	BY
SURVEYED	BY
PLOTTED	BY
TEMPLATE	BY
NOTE BOOK	BY
AREAS CHECKED	BY

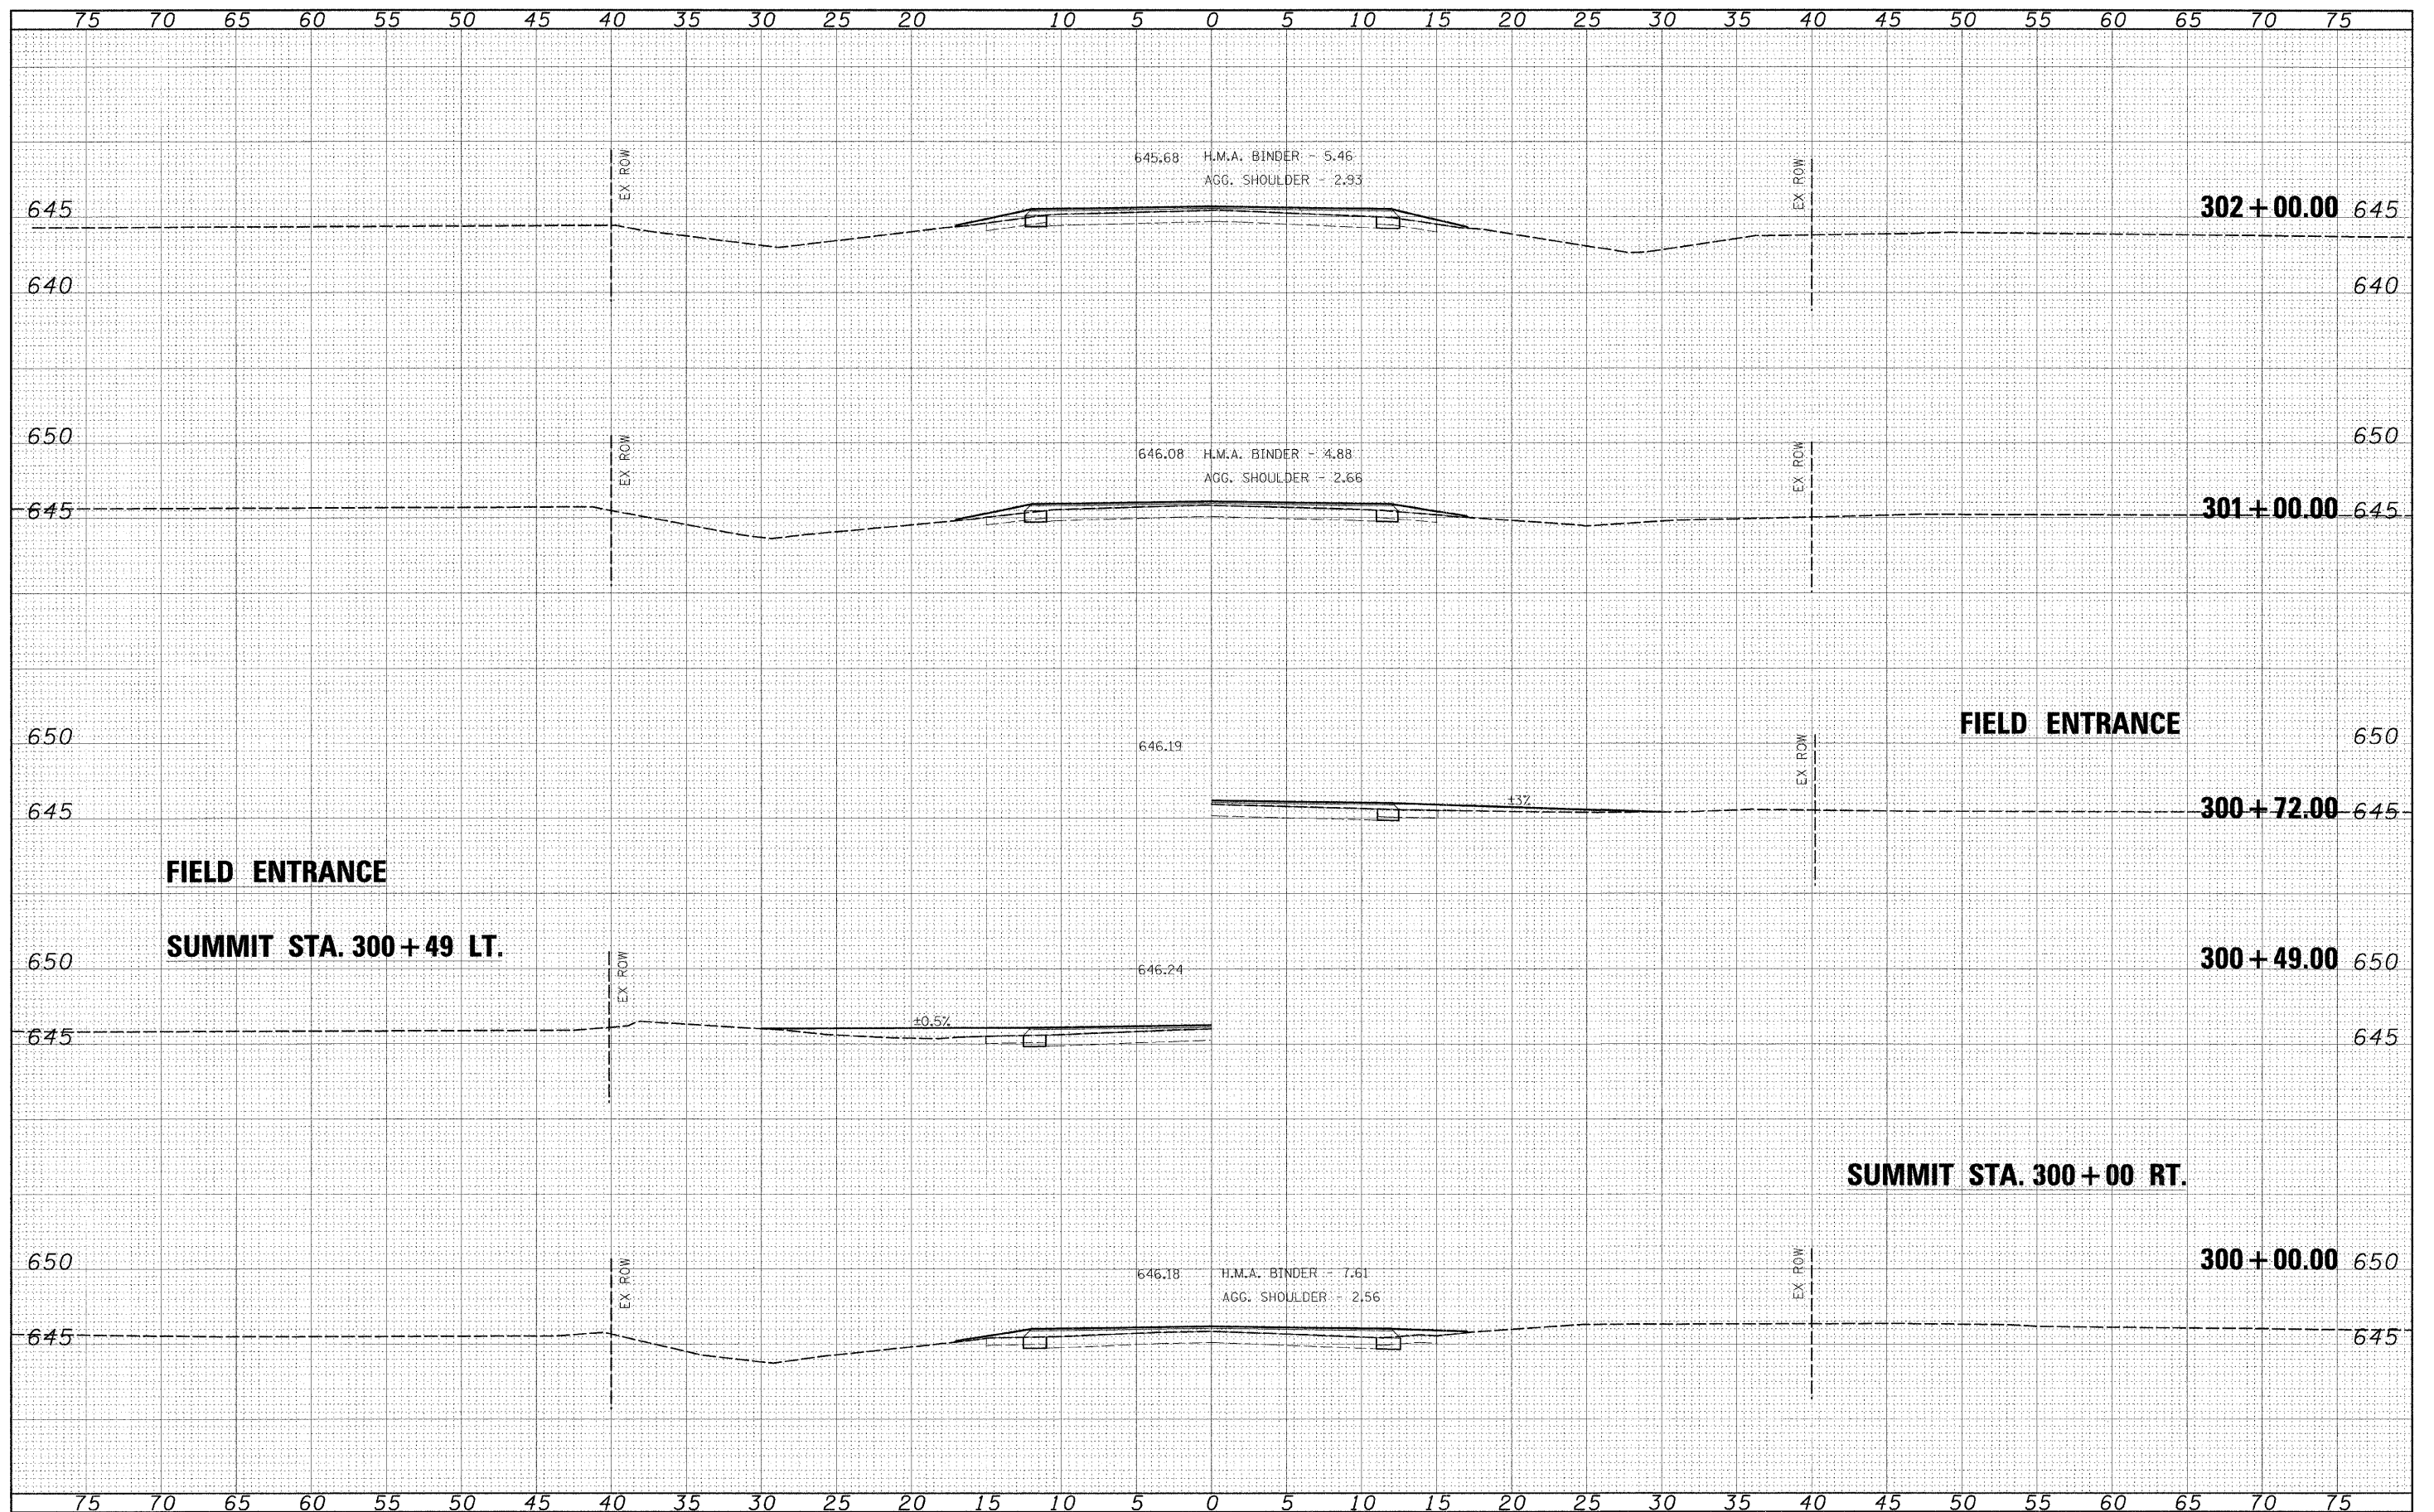

FILE NAME =	USER NAME = #USER#	DESIGNED -	REVISED -	<p>Allen Henderson & Associates, Inc. Civil and Structural Engineers Springfield, IL 62703 Phone: (217)544-8033 IL Design Firm No. 184-001907</p>	CROSS SECTIONS		F.A.S. RTE.	SECTION	COUNTY	TOTAL SHEETS	SHEET NO.	
#FILE#	PLOT SCALE = #SCALE#	DRAWN -	REVISED -		SCALE: 1" = 5'	SHEET NO.	OF	SHEETS	STA. 300+00.00 TO STA. 302+00.00	FED. ROAD DIST. NO.	ILLINOIS FED. AID PROJECT	
	PLOT DATE = #DATE#	CHECKED -	REVISED -									
		DATE -	REVISED -									