


FINAL SURVEY	SURVEYED	DATE
NOTE BOOK NO.	PLOTTED	BY
	TEMPLATE	
	AREAS CHECKED	

ORIGINAL SURVEY	SURVEYED	DATE
NOTE BOOK NO.	PLOTTED	BY
	TEMPLATE	
	AREAS CHECKED	

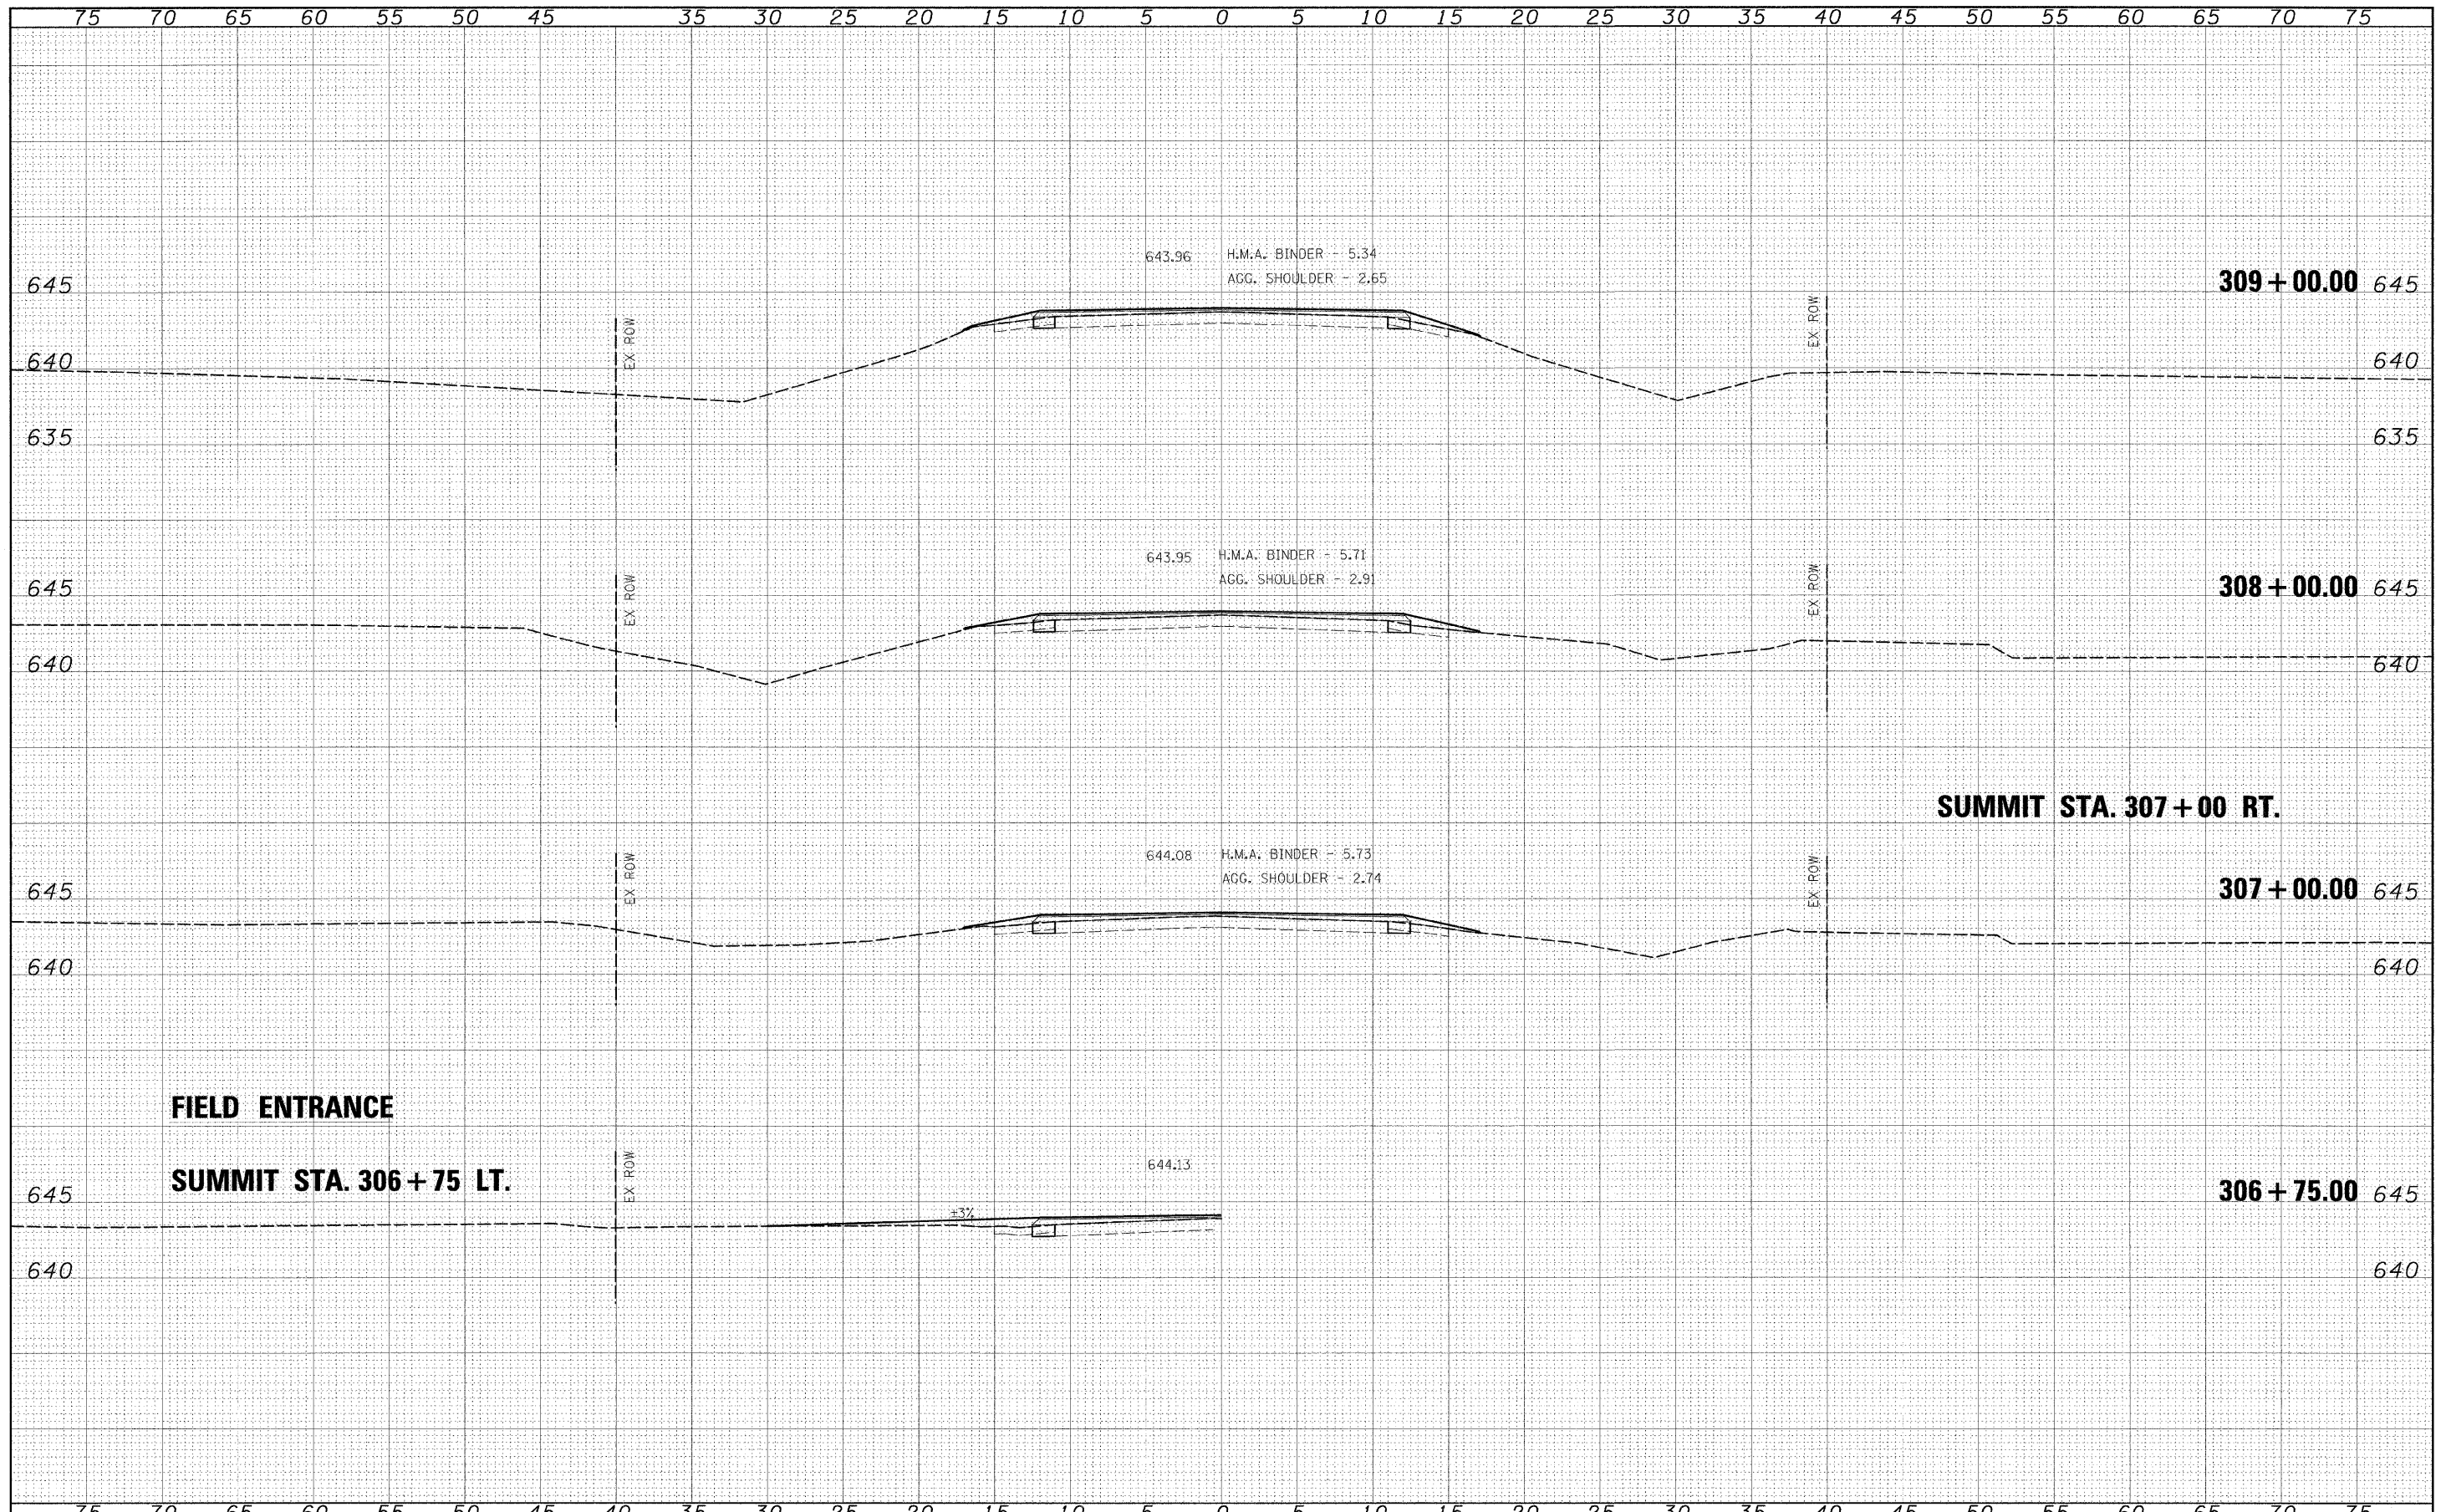

FILE NAME =	USER NAME = #USERS	DESIGNED -	REVISED -	Allen Henderson & Associates, Inc. Civil and Structural Engineers Springfield, IL. 62703 Phone: (217)544-8033 IL Design Firm No. 184-001907	CROSS SECTIONS		F.A.S. RTE.	SECTION	COUNTY	TOTAL SHEETS	SHEET NO.		
#FILEL\$	PLOT SCALE = #SCALE#	DRAWN -	REVISED -				732	07-00125-02-RS	MONTGOMERY	57	46		
	PLOT DATE = #DATE\$	CHECKED -	REVISED -				CONTRACT NO. 93480						
				DATE -	REVISED -	SCALE: 1" = 5'	SHEET NO.	OF	SHEETS	STA. 306+74.75	TO STA. 309+00.00	FED. ROAD DIST. NO.	ILLINOIS FED. AID PROJECT