


75 70 65 60 55 50 45 40 35 30 25 20 15 10 5 0 5 10 15 20 25 30 35 40 45 50 55 60 65 70 75

FINAL SURVEY NO. & BOOK	SURVEYED BY	DATE
NO. & BOOK	PLOTTED BY	
NO. & BOOK	TEMPLATE	
NO. & BOOK	AREAS CHECKED	

ORIGINAL SURVEY NO. & BOOK	SURVEYED BY	DATE
NO. & BOOK	PLOTTED BY	
NO. & BOOK	TEMPLATE	
NO. & BOOK	AREAS CHECKED	

**PROJECT ENDS STA. 342+20**

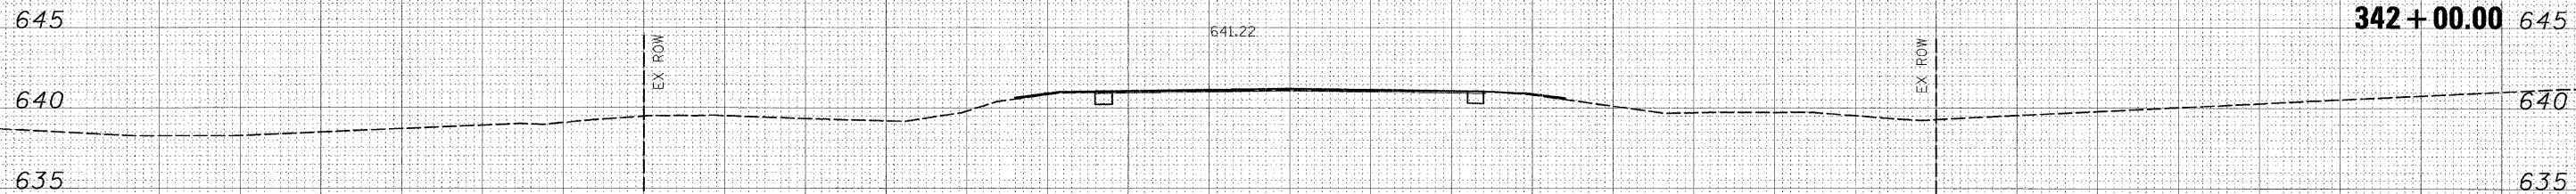

FILE NAME =  
#FILEL#

USER NAME = #USER#  
DESIGNED -  
DRAWN -  
CHECKED -  
DATE -

REVISIED -  
REVISIED -  
REVISIED -  
REVISIED -



**Allen Henderson & Associates, Inc.**  
Civil and Structural Engineers Springfield, IL.  
62703 Phone: (217)544-8033 IL. Design Firm  
No. 184-001907

**CROSS SECTIONS**

SCALE: 1" = 5' SHEET NO. OF SHEETS STA. 342+00.00 TO STA. 342+00.00

F.A.S. RTE.	SECTION	COUNTY	TOTAL SHEETS	SHEET NO.
732	07-00125-02-RS	MONTGOMERY	57	57
<b>CONTRACT NO. 93480</b>				
FED. ROAD DIST. NO. ILLINOIS FED. AID PROJECT				