


ROUTE NO.	SECTION	COUNTY	TOTAL SHEETS	SHEET NO.
TR 134A	*	MORGAN	28	22
STA. 18+00.00 TO STA. 18+25.00				
FED. ROAD DIST. NO. 7	ILLINOIS	PROJECT BROS-0137(027)	CONTRACT NO. 08481	
W06-06120-00-BR				

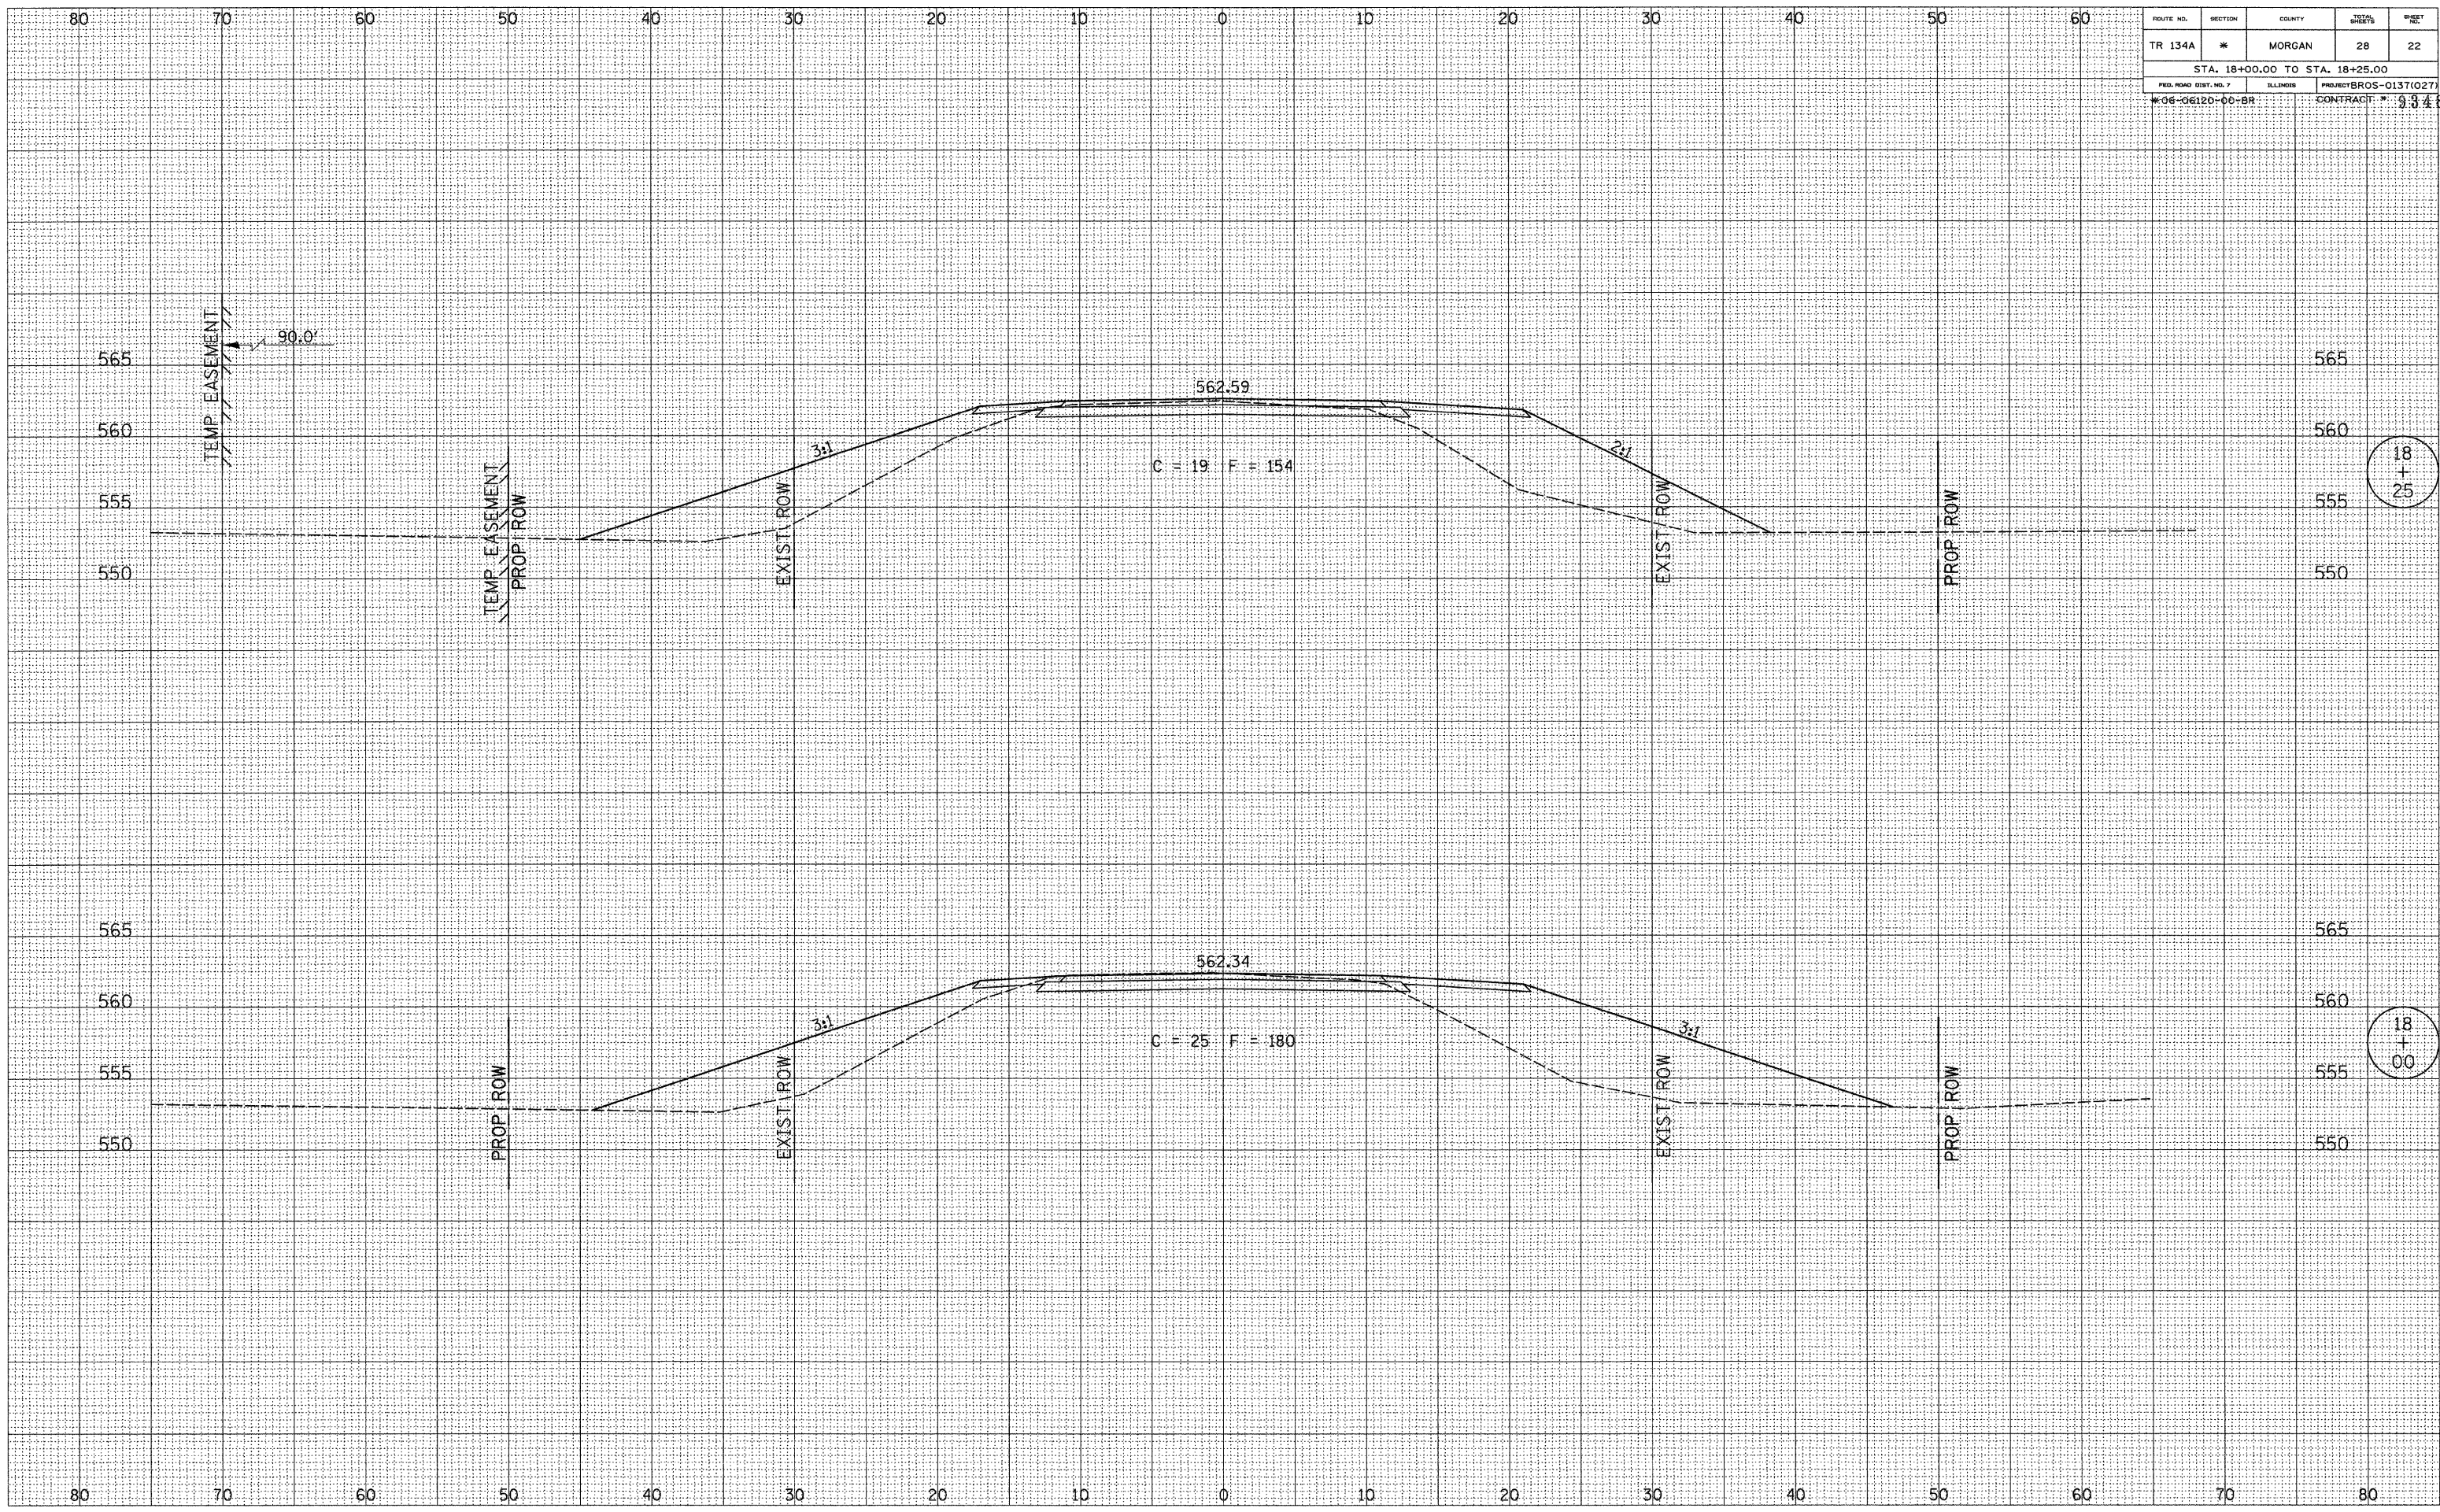

BY	DATE
SURVEYED	FLOTTED
NOTE BOOK	TEMPLATE
NO.	NO.
AREAS CHECKED	

BY	DATE
SURVEYED	FLOTTED
NOTE BOOK	TEMPLATE
NO.	NO.
AREAS CHECKED	