


ROUTE NO.	SECTION	COUNTY	TOTAL SHEETS	SHEET NO.
TR 134A	*	MORGAN	28	24
STA. 21+75.00 TO STA. 22+25.00				
FED. ROAD DIST. NO. 7	ILLINOIS	PROJECT BROS-0137(027)	CONTRACT 9.9.4.8	

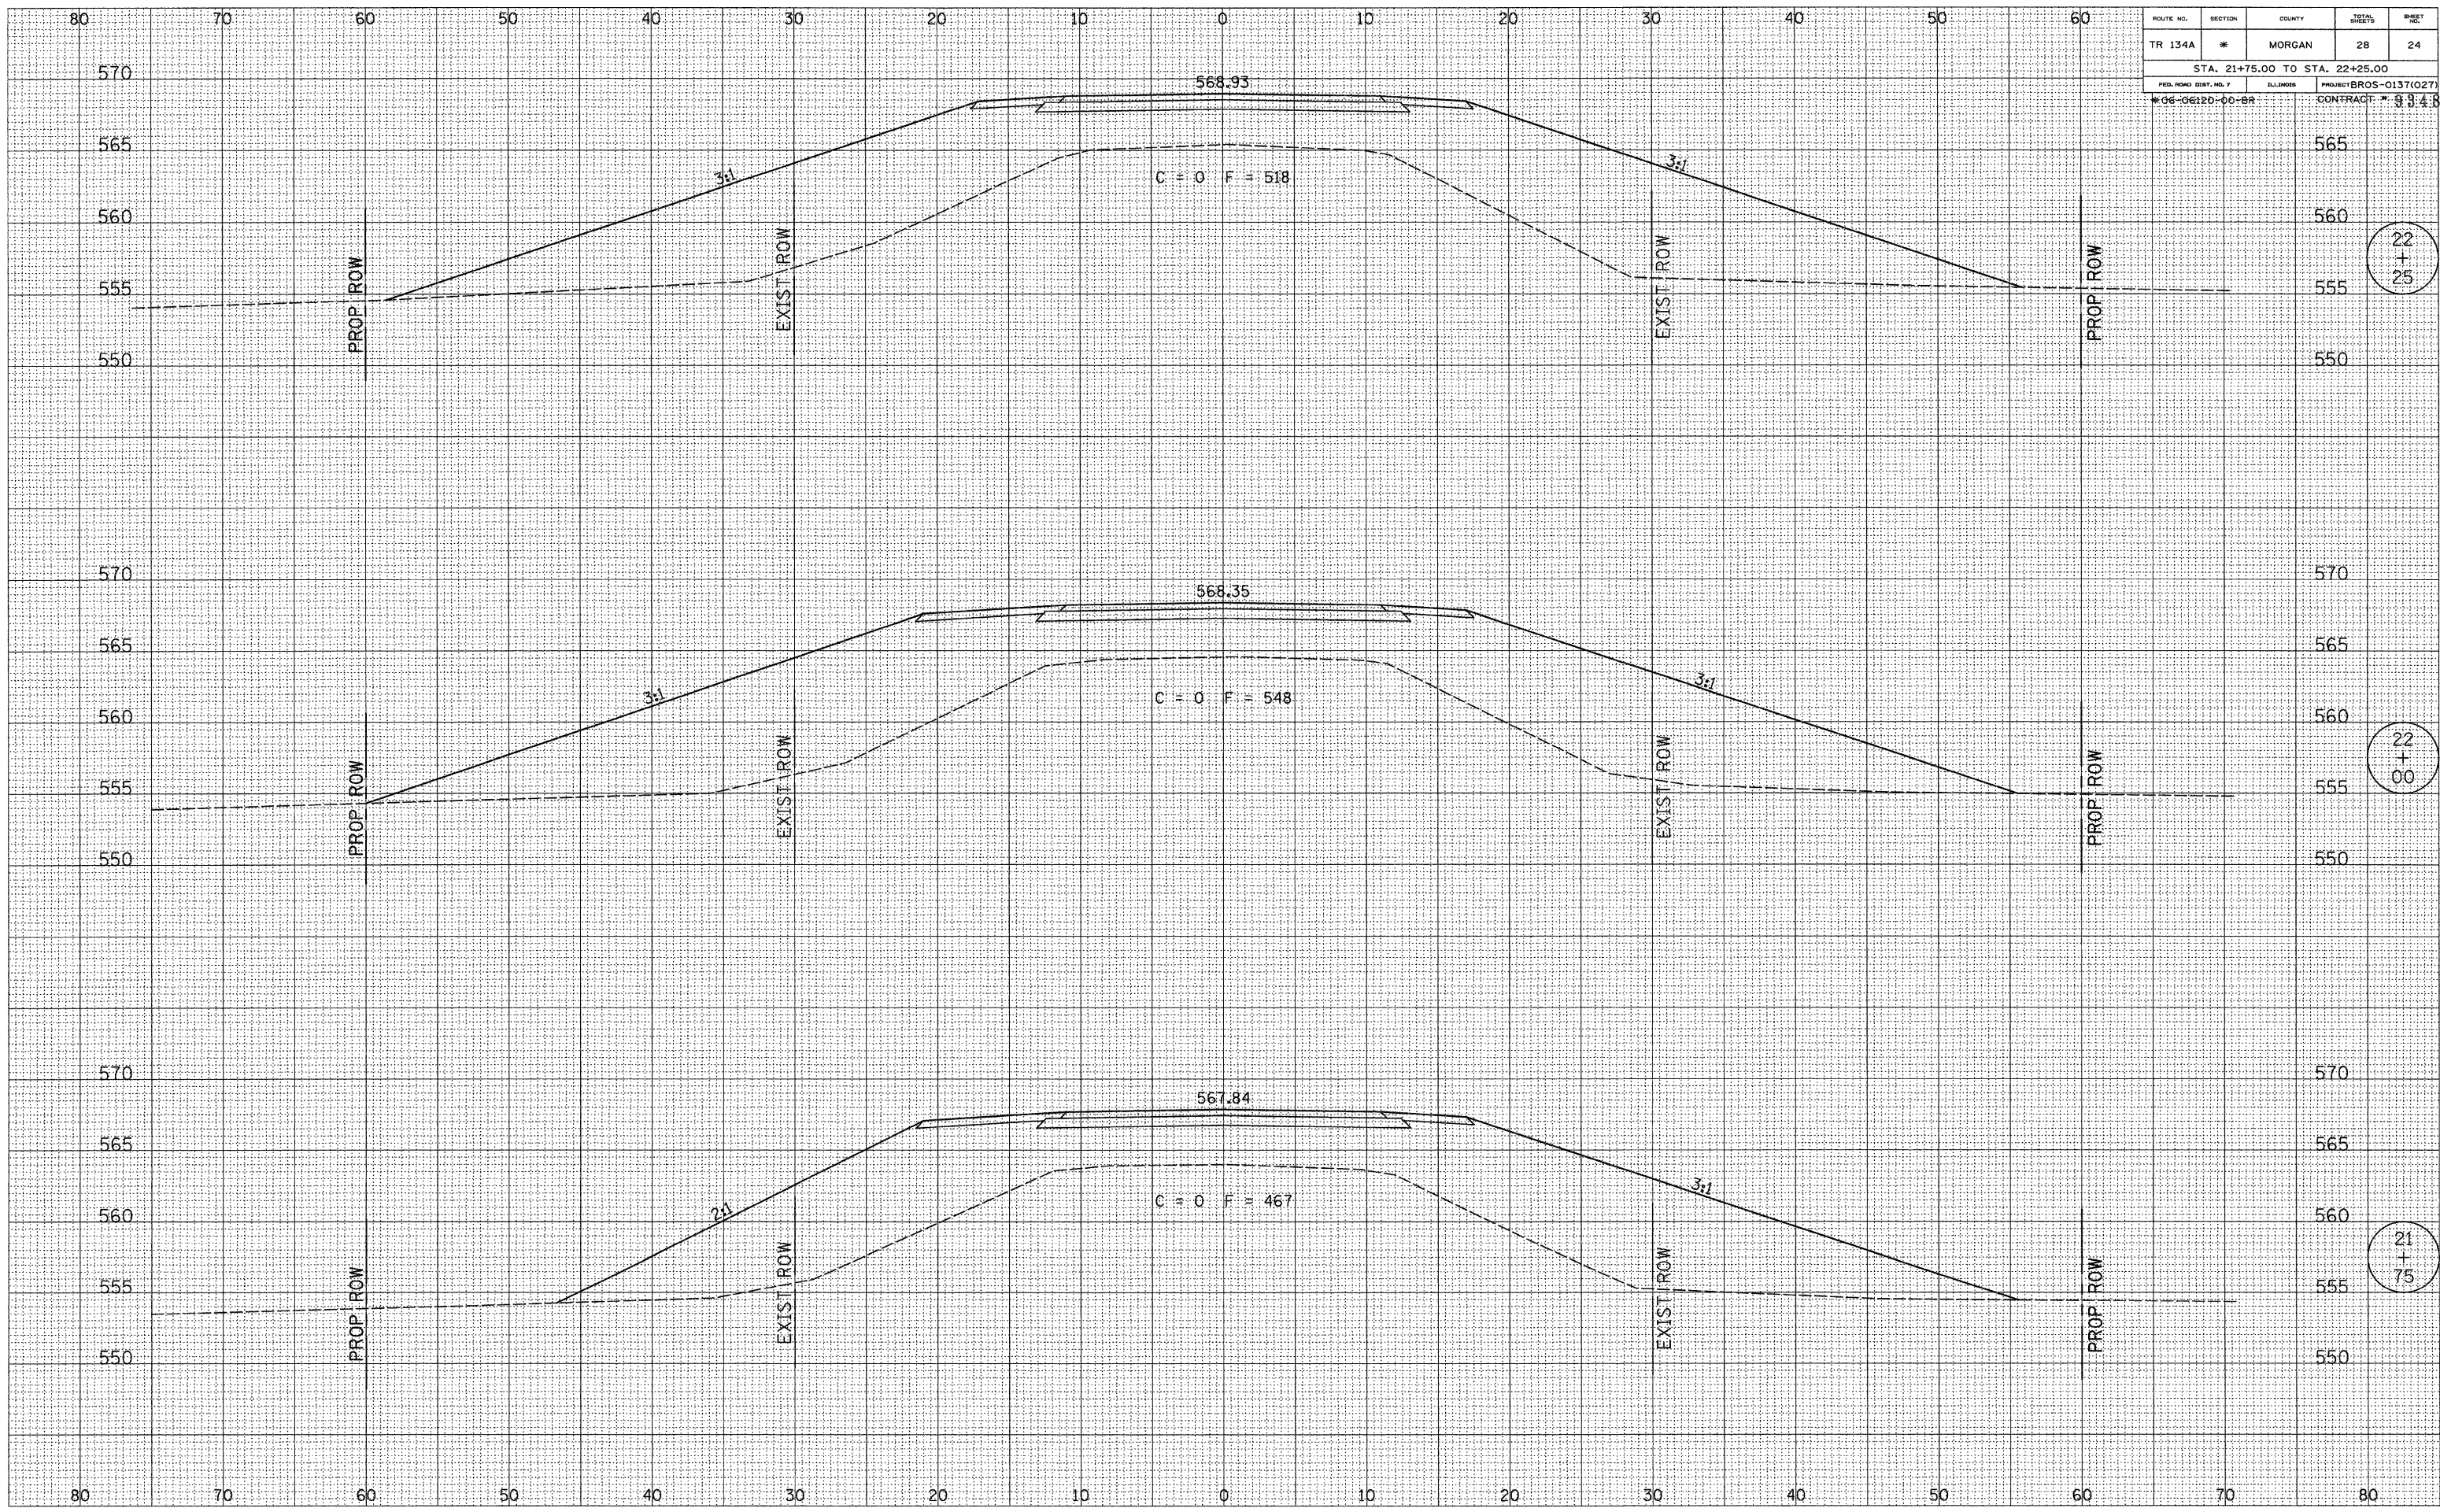

22
+
25

22
+
00

21
+
75

BY: _____ DATE: _____

FINAL SURVEY

SURVEYED _____

PLOTTED _____

TEMPLATE _____

NOTE BOOK _____

AREAS CHECKED _____

BY: _____ DATE: _____

ORIGINAL SURVEY

SURVEYED _____

PLOTTED _____

TEMPLATE _____

NOTE BOOK _____

AREAS CHECKED _____