


ROUTE NO.	SECTION	COUNTY	TOTAL SHEETS	SHEET NO.
TR 134A	*	MORGAN	28	25
STA. 22+50.00 TO STA. 23+00.00				
FED. ROAD DIST. NO. 7			ILLINOIS	PROJECT BROS-0137(027)
*06-06120-00-BR				CONTRACT # 93481

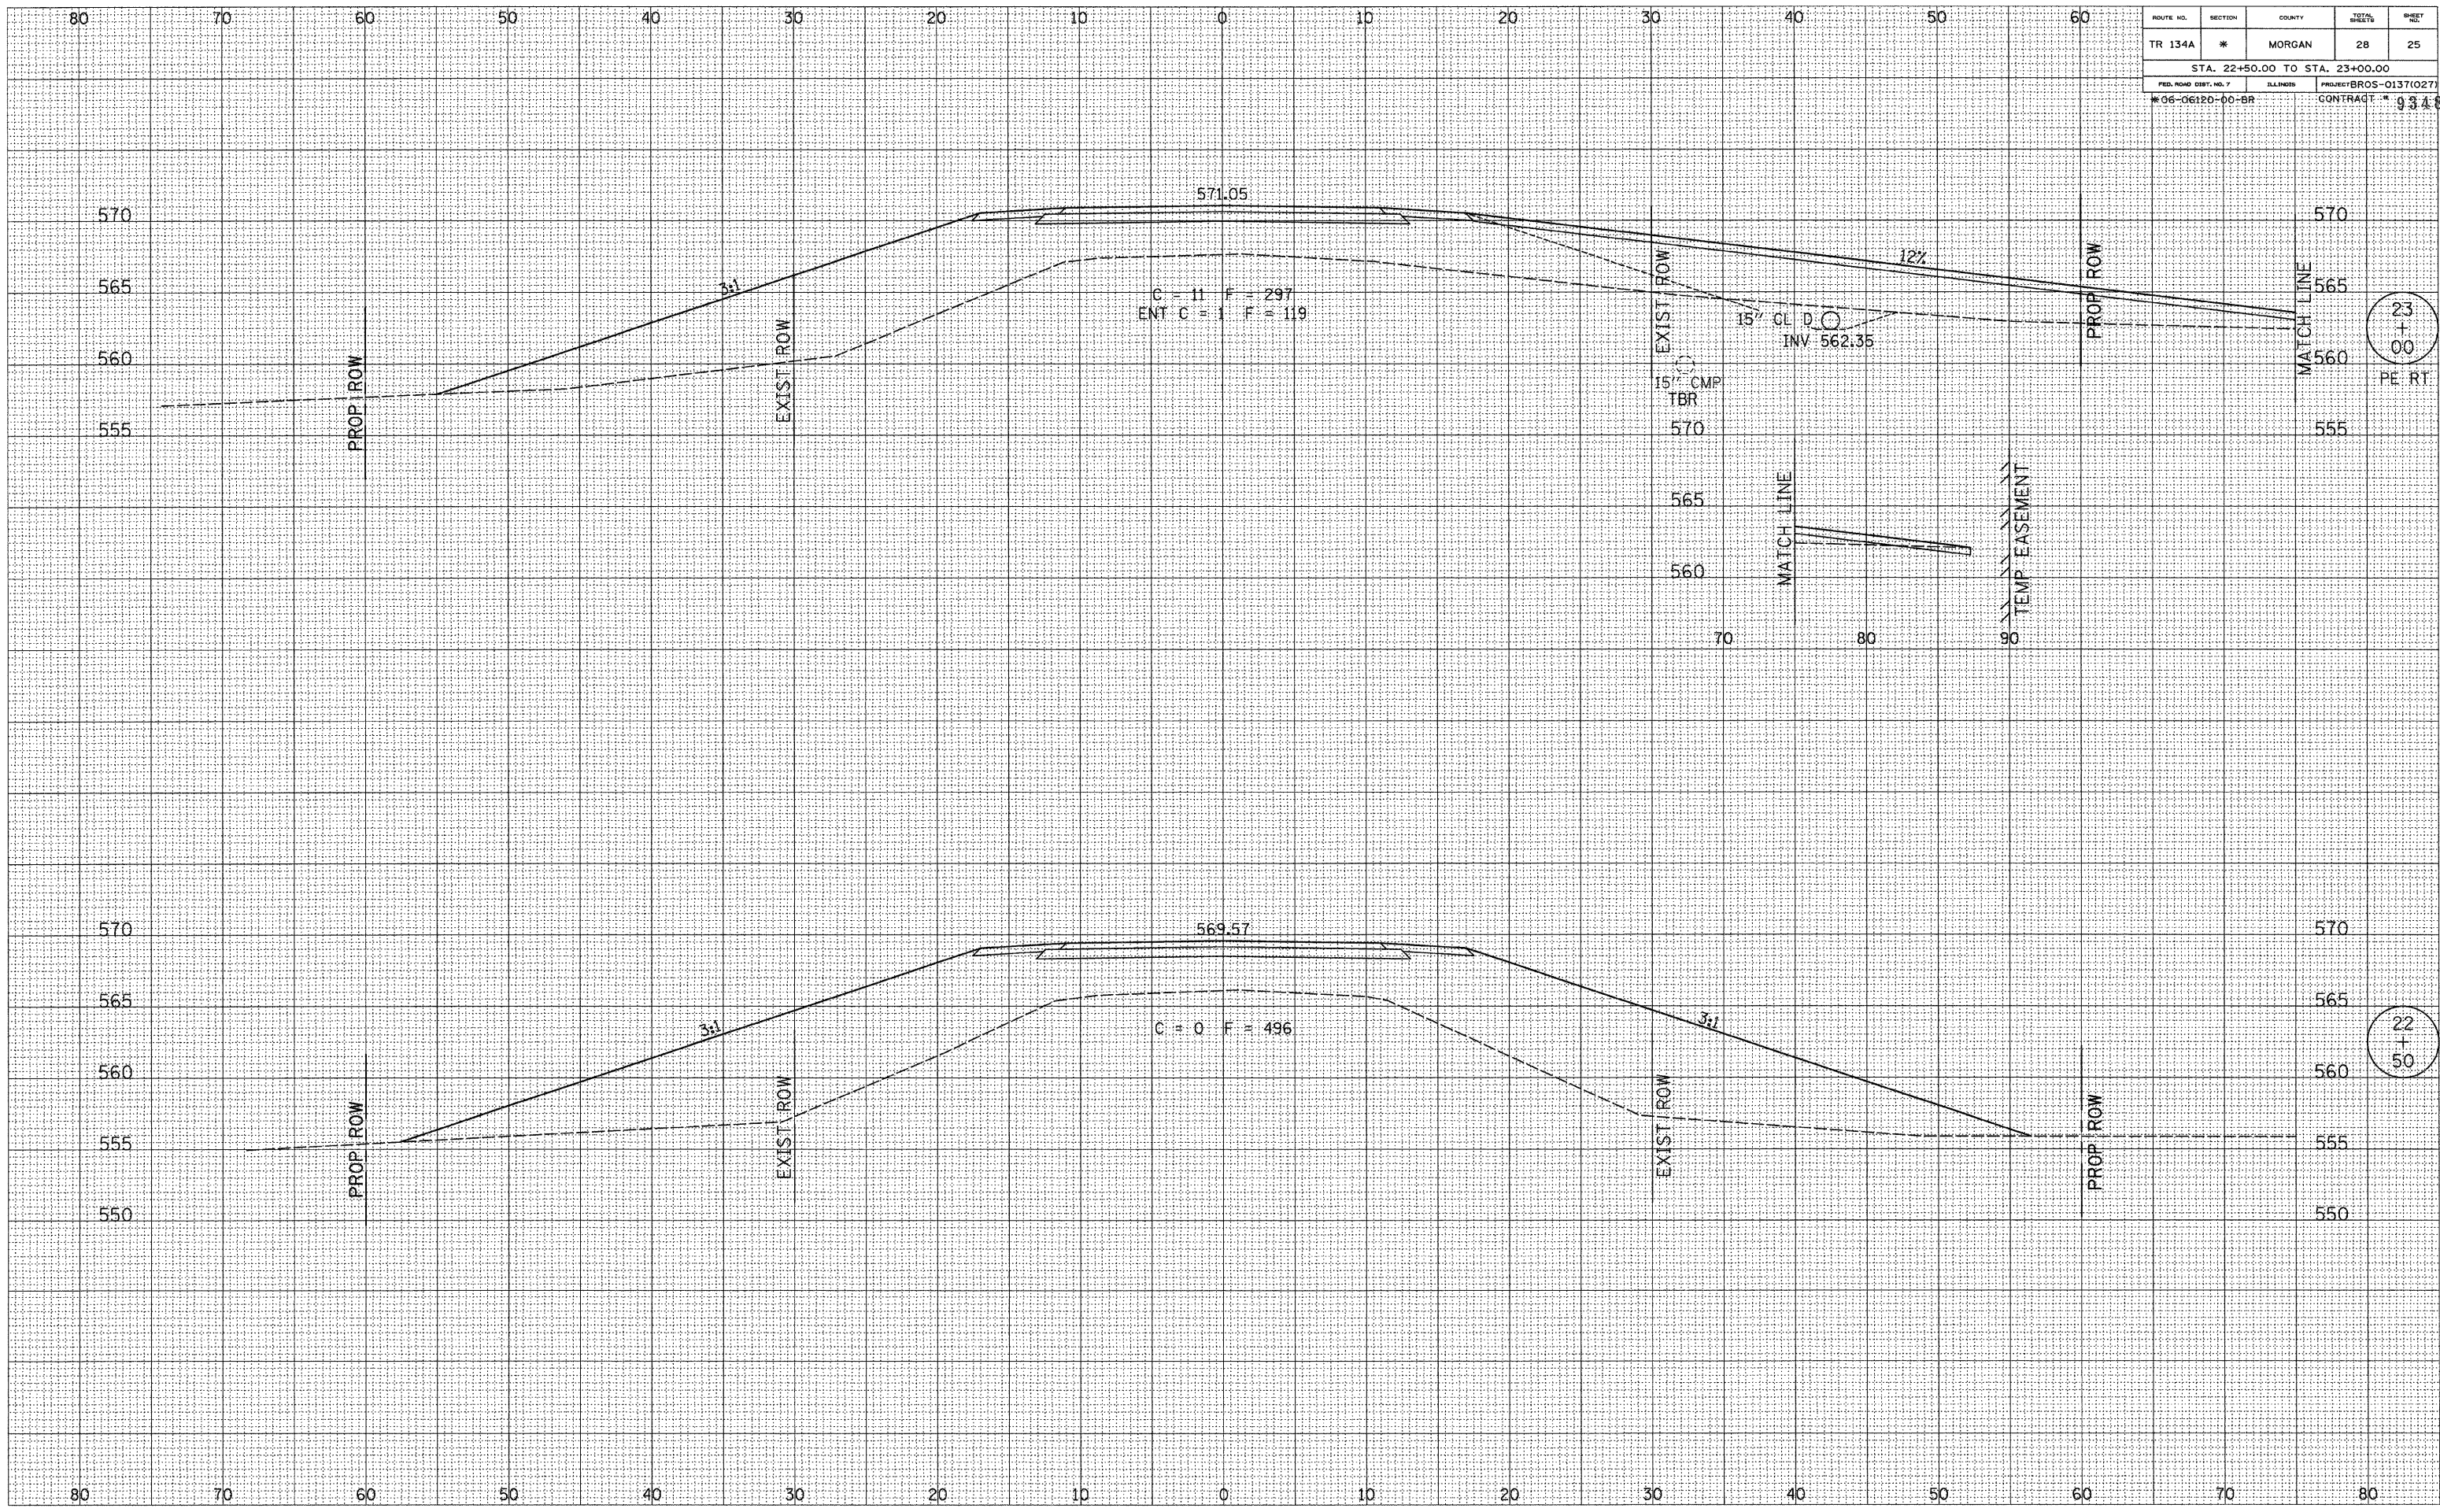

BY	DATE
FINAL SURVEY	DATE

BY	DATE
ORIGINAL SURVEY	DATE

23
+
00
PE RT

22
+
50