
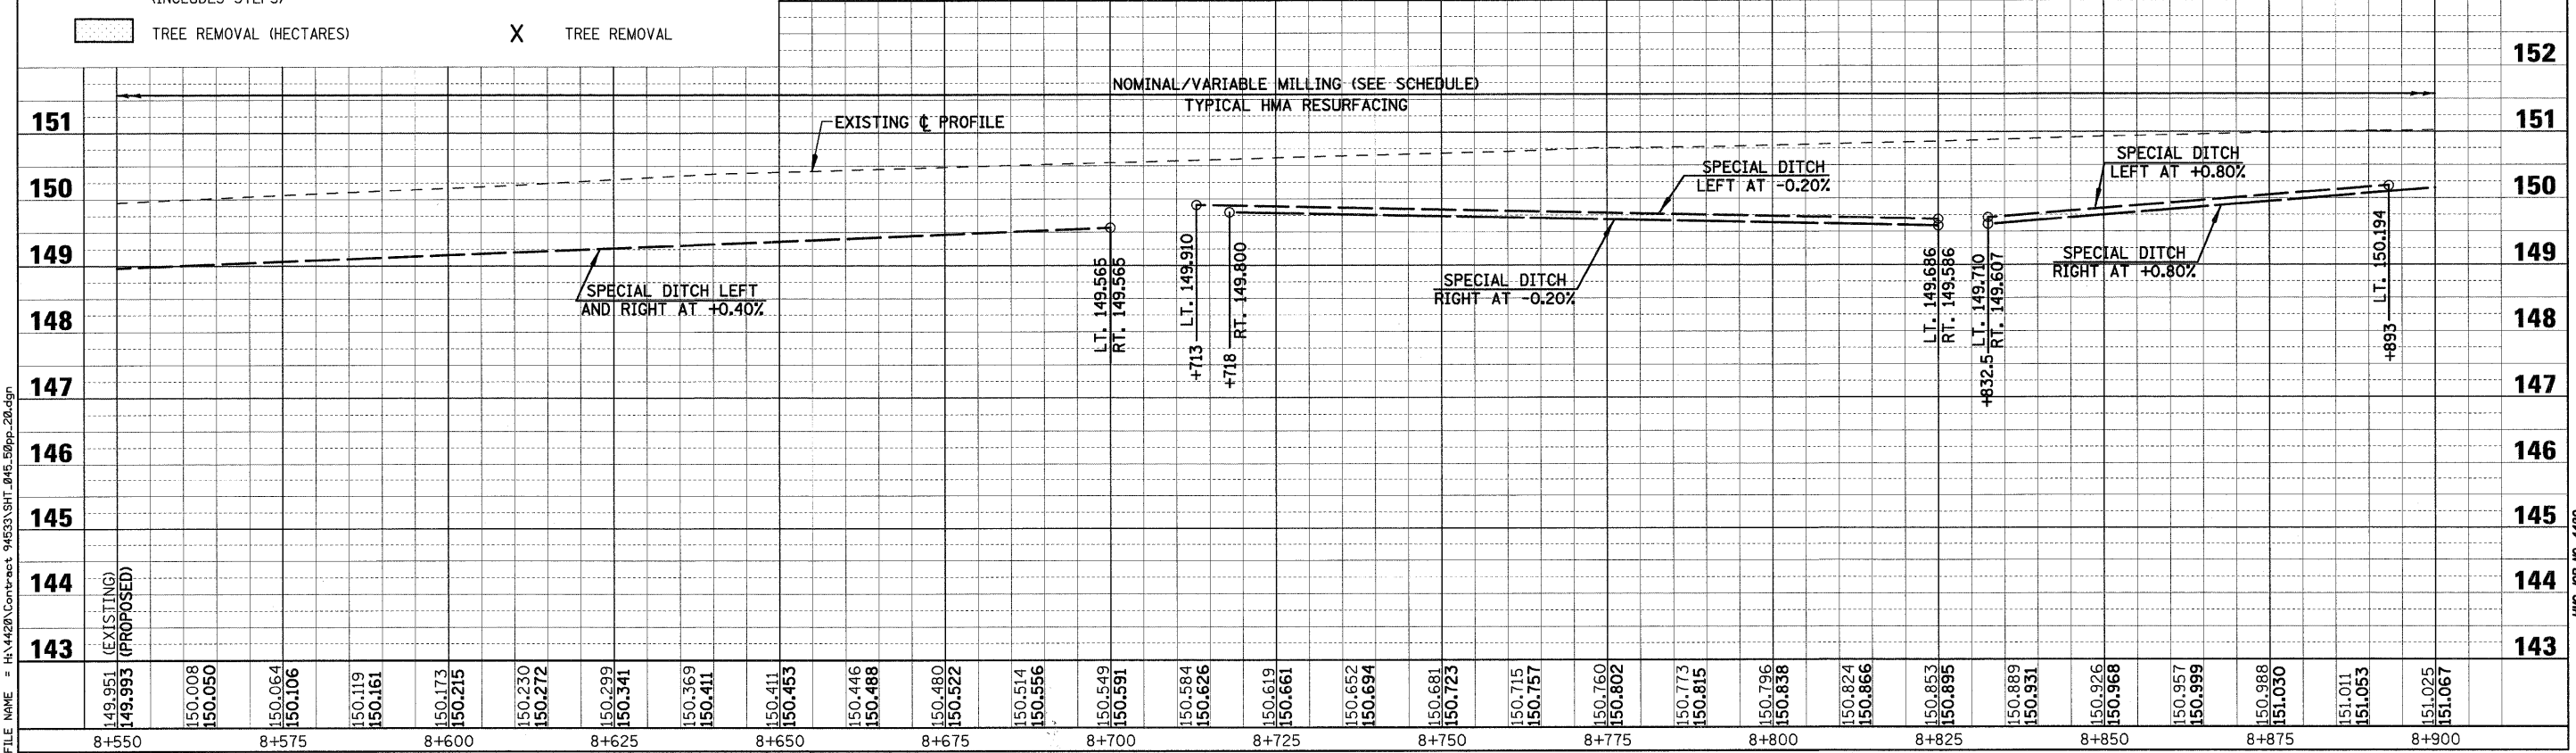


F.A.P. RTE.	SECTION	COUNTY	TOTAL SHEETS	SHEET NO.
781	1YRS	CRAWFORD	212	45
STA. 8+550		TO STA. 8+900		
FED. ROAD DIST. NO.		ILLINOIS	FED. AID PROJECT	

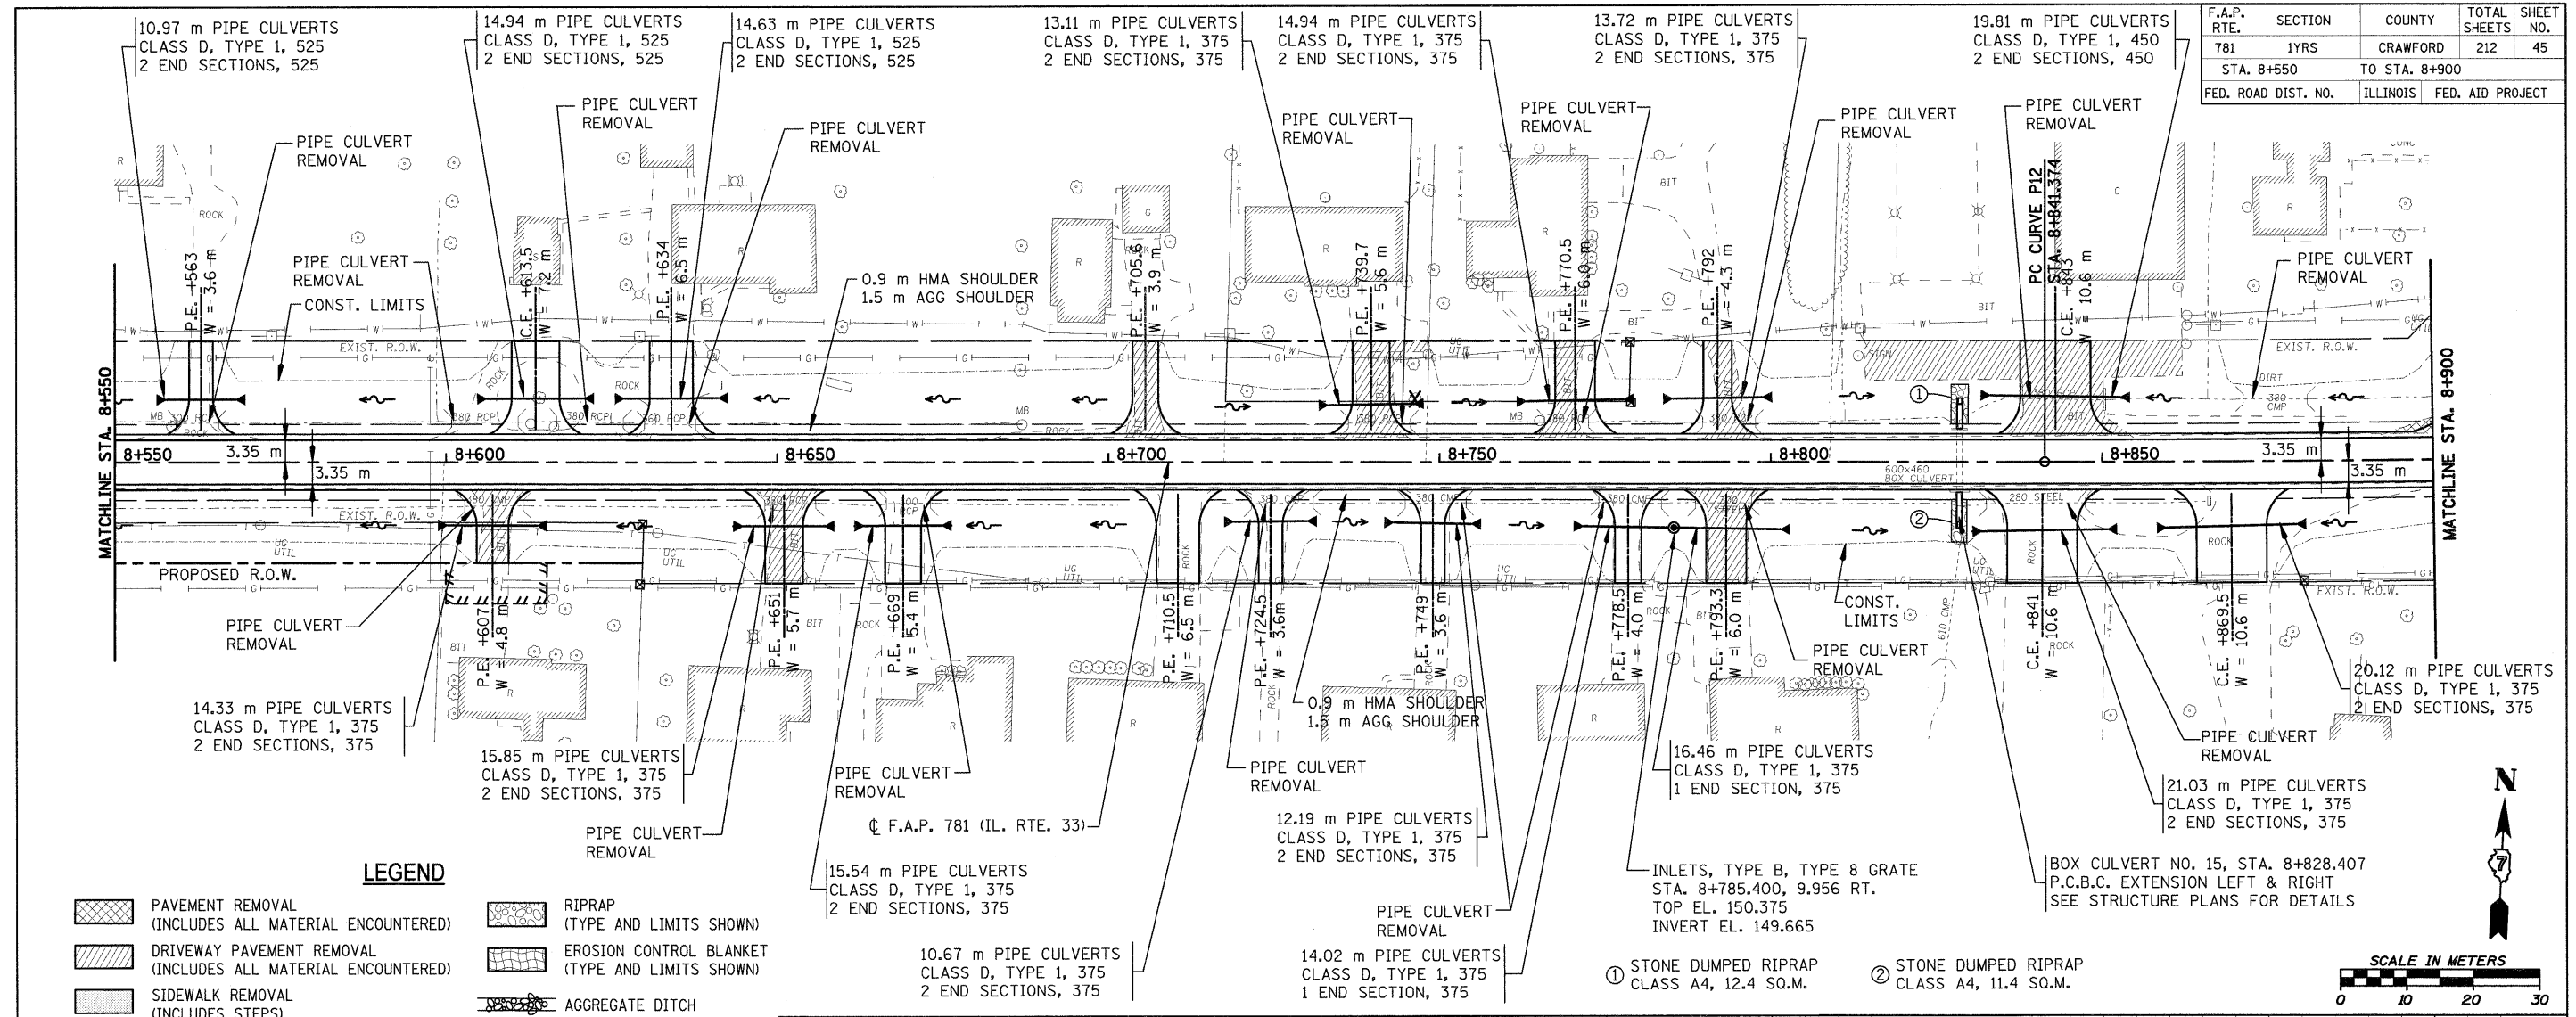

PLOT DATE = 12/22/2008
 FILE NAME = H:\V\20\Contract\94533\SH1_845_50pp_20.dgn