


F.A.P. RTE.	SECTION	COUNTY	TOTAL SHEETS	SHEET NO.
781	1YRS	CRAWFORD	212	92
STA.		TO STA.		
28		30 32 34 36		
FED. ROAD DIST. NO.		ILLINOIS FED. AID PROJECT		
28		30 32 34 36		

C FAP 781 (IL. RTE. 33)

DATE	BY

DATE	BY

ORIGINAL SURVEY PLOTTED AREAS CHECKED
 SURVEY PLOTTED AREAS CHECKED
 NOTE BOOK NO.
 FILE NAME = H:\4428\Contract 94533\SHF_099_xe\Culverta.eht.dgn
 PLOT DATE = 12/22/2008

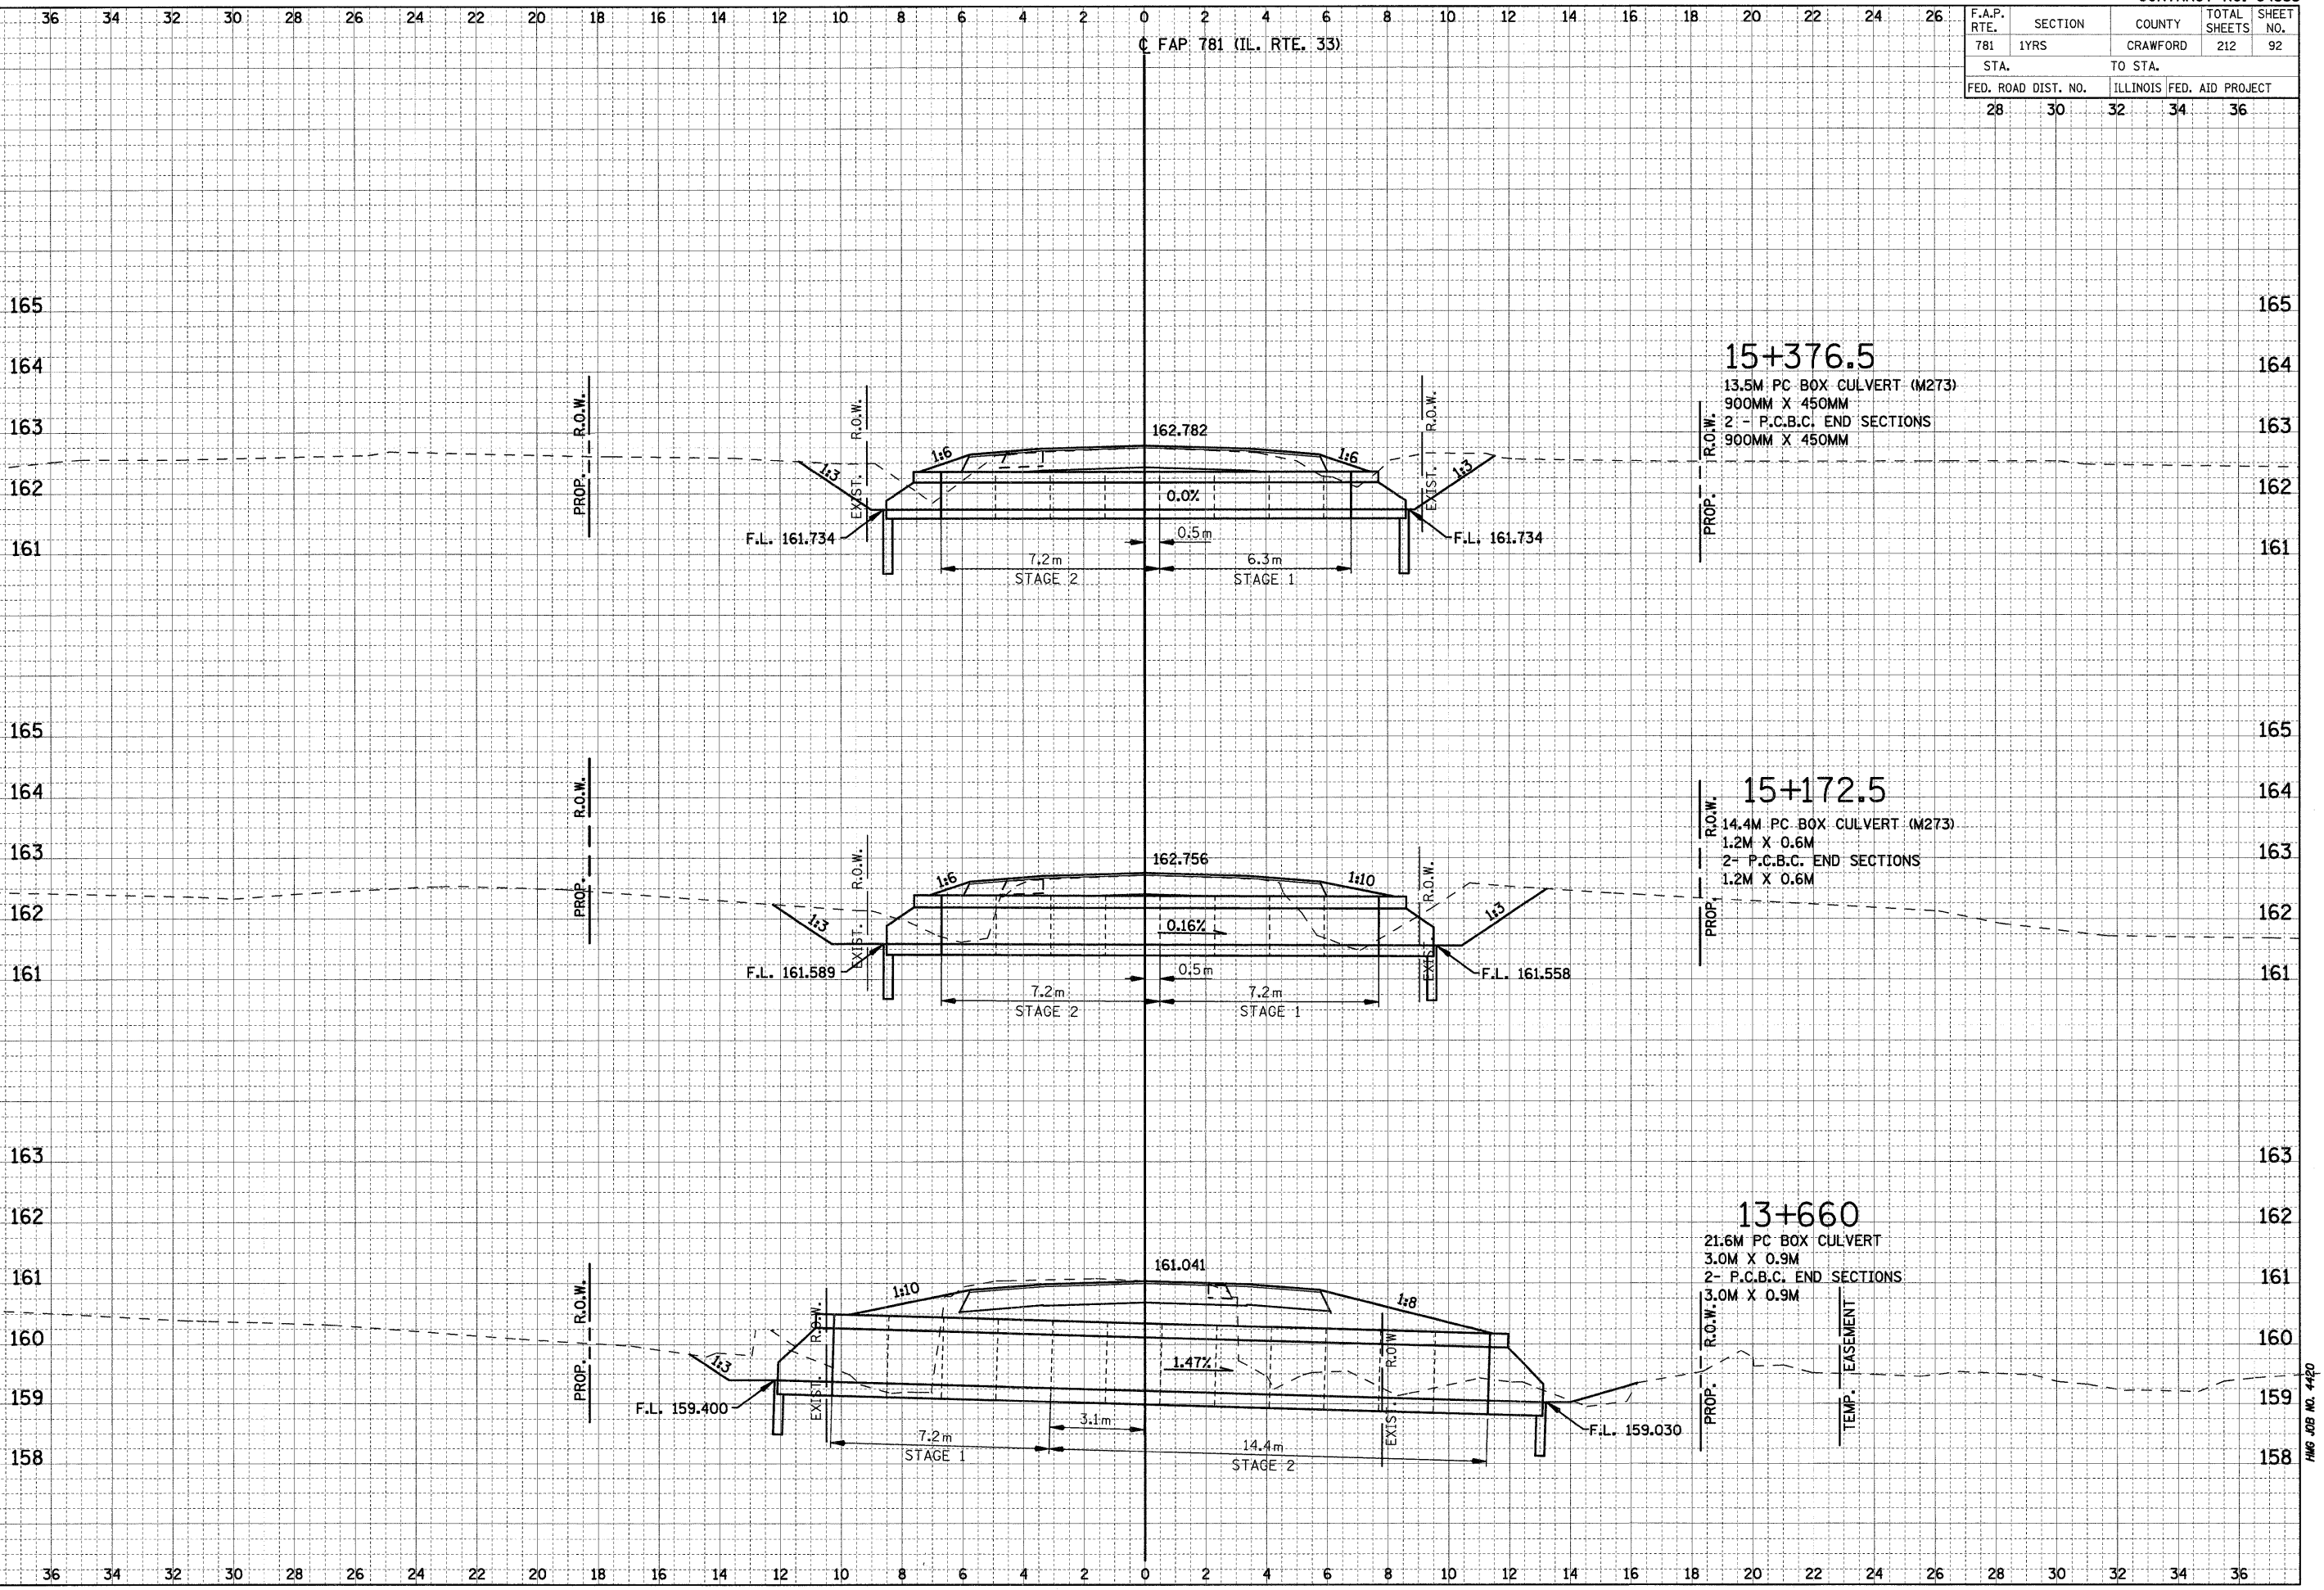

HMG JOB NO. 4420