




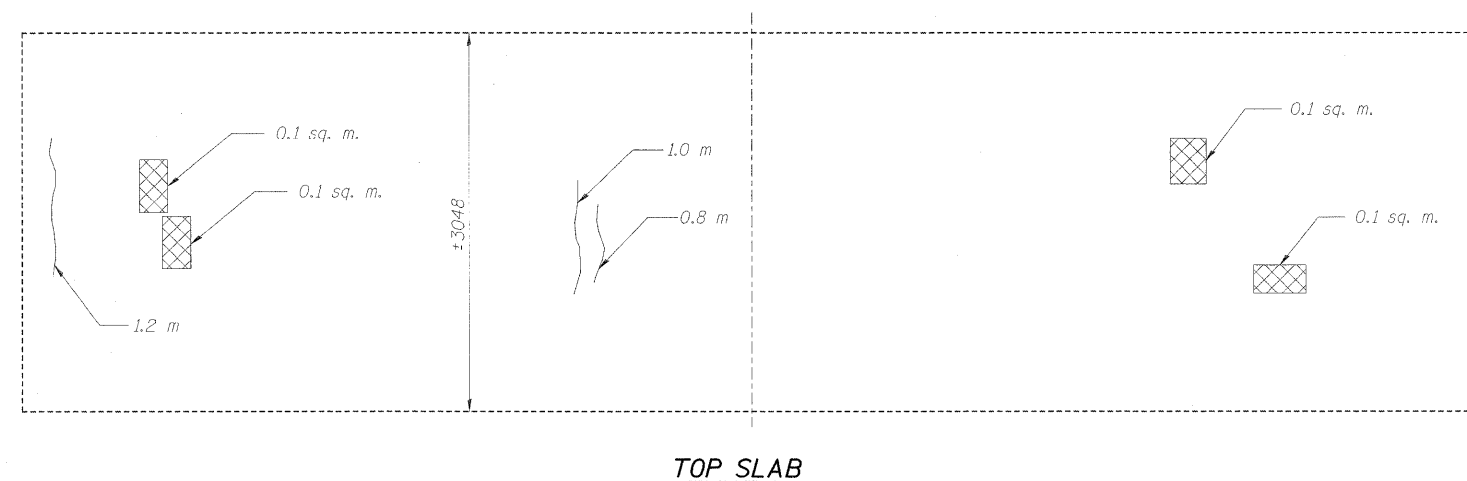


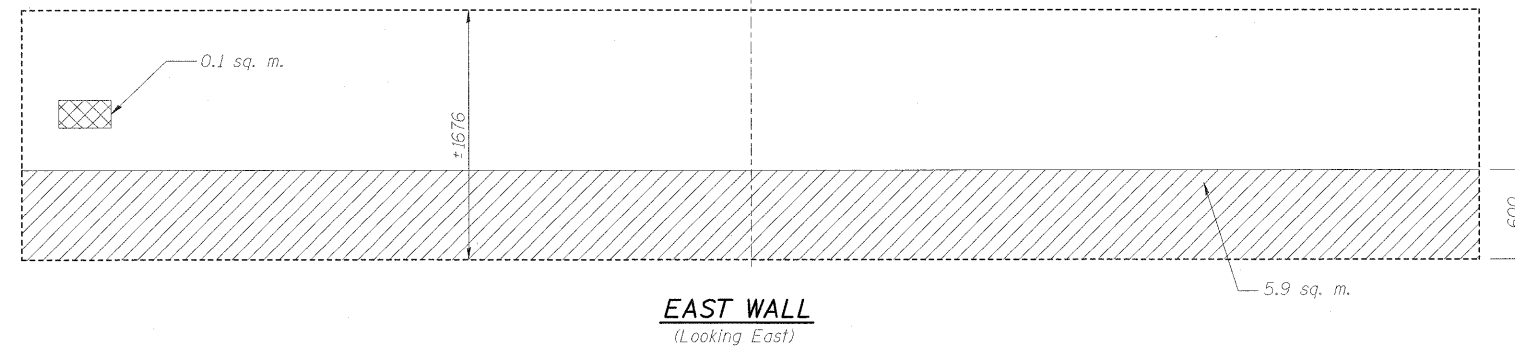

F.A.P. RTE.	SECTION	COUNTY	TOTAL SHEETS	SHEET NO.
781	1YRS	CRAWFORD	212	96
STA.		TO STA.		
FED. ROAD DIST. NO.	ILLINOIS	FED. AID PROJECT		

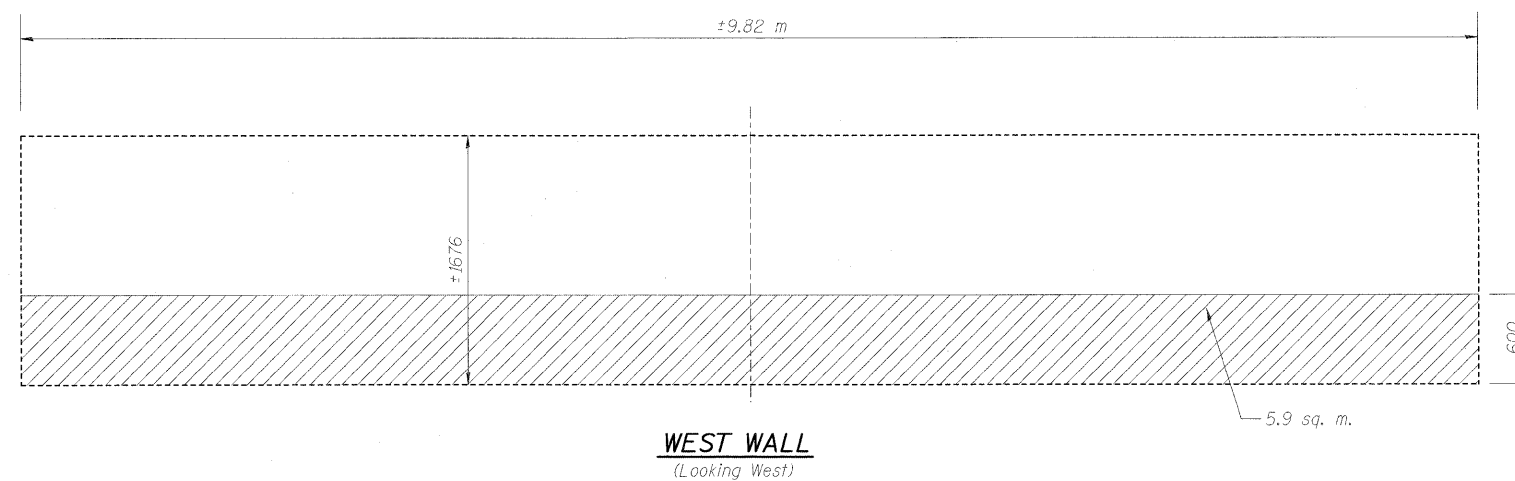

**Note:**

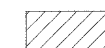The quantities shown are for estimating purposes only. The actual area to be repaired will be determined by the Engineer at the time of construction. Actual repair locations shall be shown on the "As Built" plans.

**LEGEND**

-  - Polymer Modified Portland Cement Mortar
-  - Structural Repair of Concrete (Depth Equal to or Less than 125mm)
-  - Epoxy Crack Injection
-  - Meter
-  - Square Meter

**BILL OF MATERIAL - BOX CULVERT NO. 8**

Item	Unit	Total
MX033694 Structural Repair of Concrete (Depth Equal to or Less than 125mm)	sq. m.	0.6
M5900200 Epoxy Crack Injection	m	3.6
MX032196 Polymer Modified Portland Cement Mortar	sq. m.	14.2

Quantity increased by 20% to account for deterioration since field inspection.

REVISIONS		ILLINOIS DEPARTMENT OF TRANSPORTATION BOX CULVERT EXTENSIONS CONCRETE REPAIR DETAILS BOX CULV. NO. 8, STA. 5+750.192	
NAME	DATE		
LWJ	12-18-08	SCALE NONE DATE DECEMBER 10, 2006	
			DRAWN BY MLB CHECKED BY MTH

PLOT DATE = 12/22/2008  
FILE NAME = H:\4420\Contract 94533\SH1\_096\_5\_03.dgn