
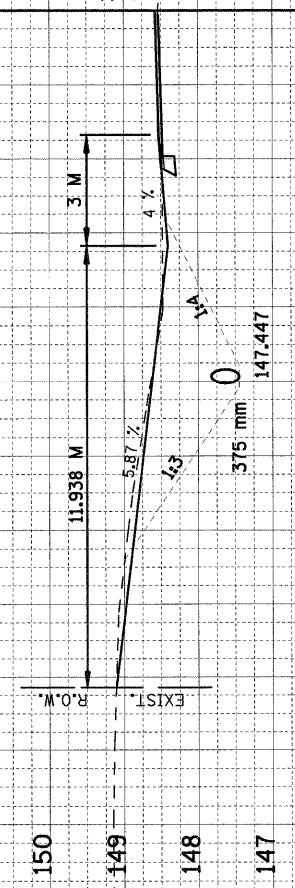


F.A.P. RTE.	SECTION	COUNTY	TOTAL SHEETS	SHEET NO.
781	1YRS	CRAWFORD	212	111
STA. 150		TO STA. 147		
FED. ROAD DIST. NO. 150		ILLINOIS FED. AID PROJECT 147		

FINAL SURVEY	SURVEYED	DATE
NOTE BOOK	PLOTTED	BY
NO.	TEMPLATE	
	AREAS CHECKED	

ORIGINAL SURVEY	SURVEYED	DATE
NOTE BOOK	PLOTTED	BY
NO.	TEMPLATE	
	AREAS CHECKED	

PLOT DATE = 12/29/2009  
 FILE NAME = H:\4420\Contr-94533\SHT\_109\_1133\_eorst\_ah1.dgn

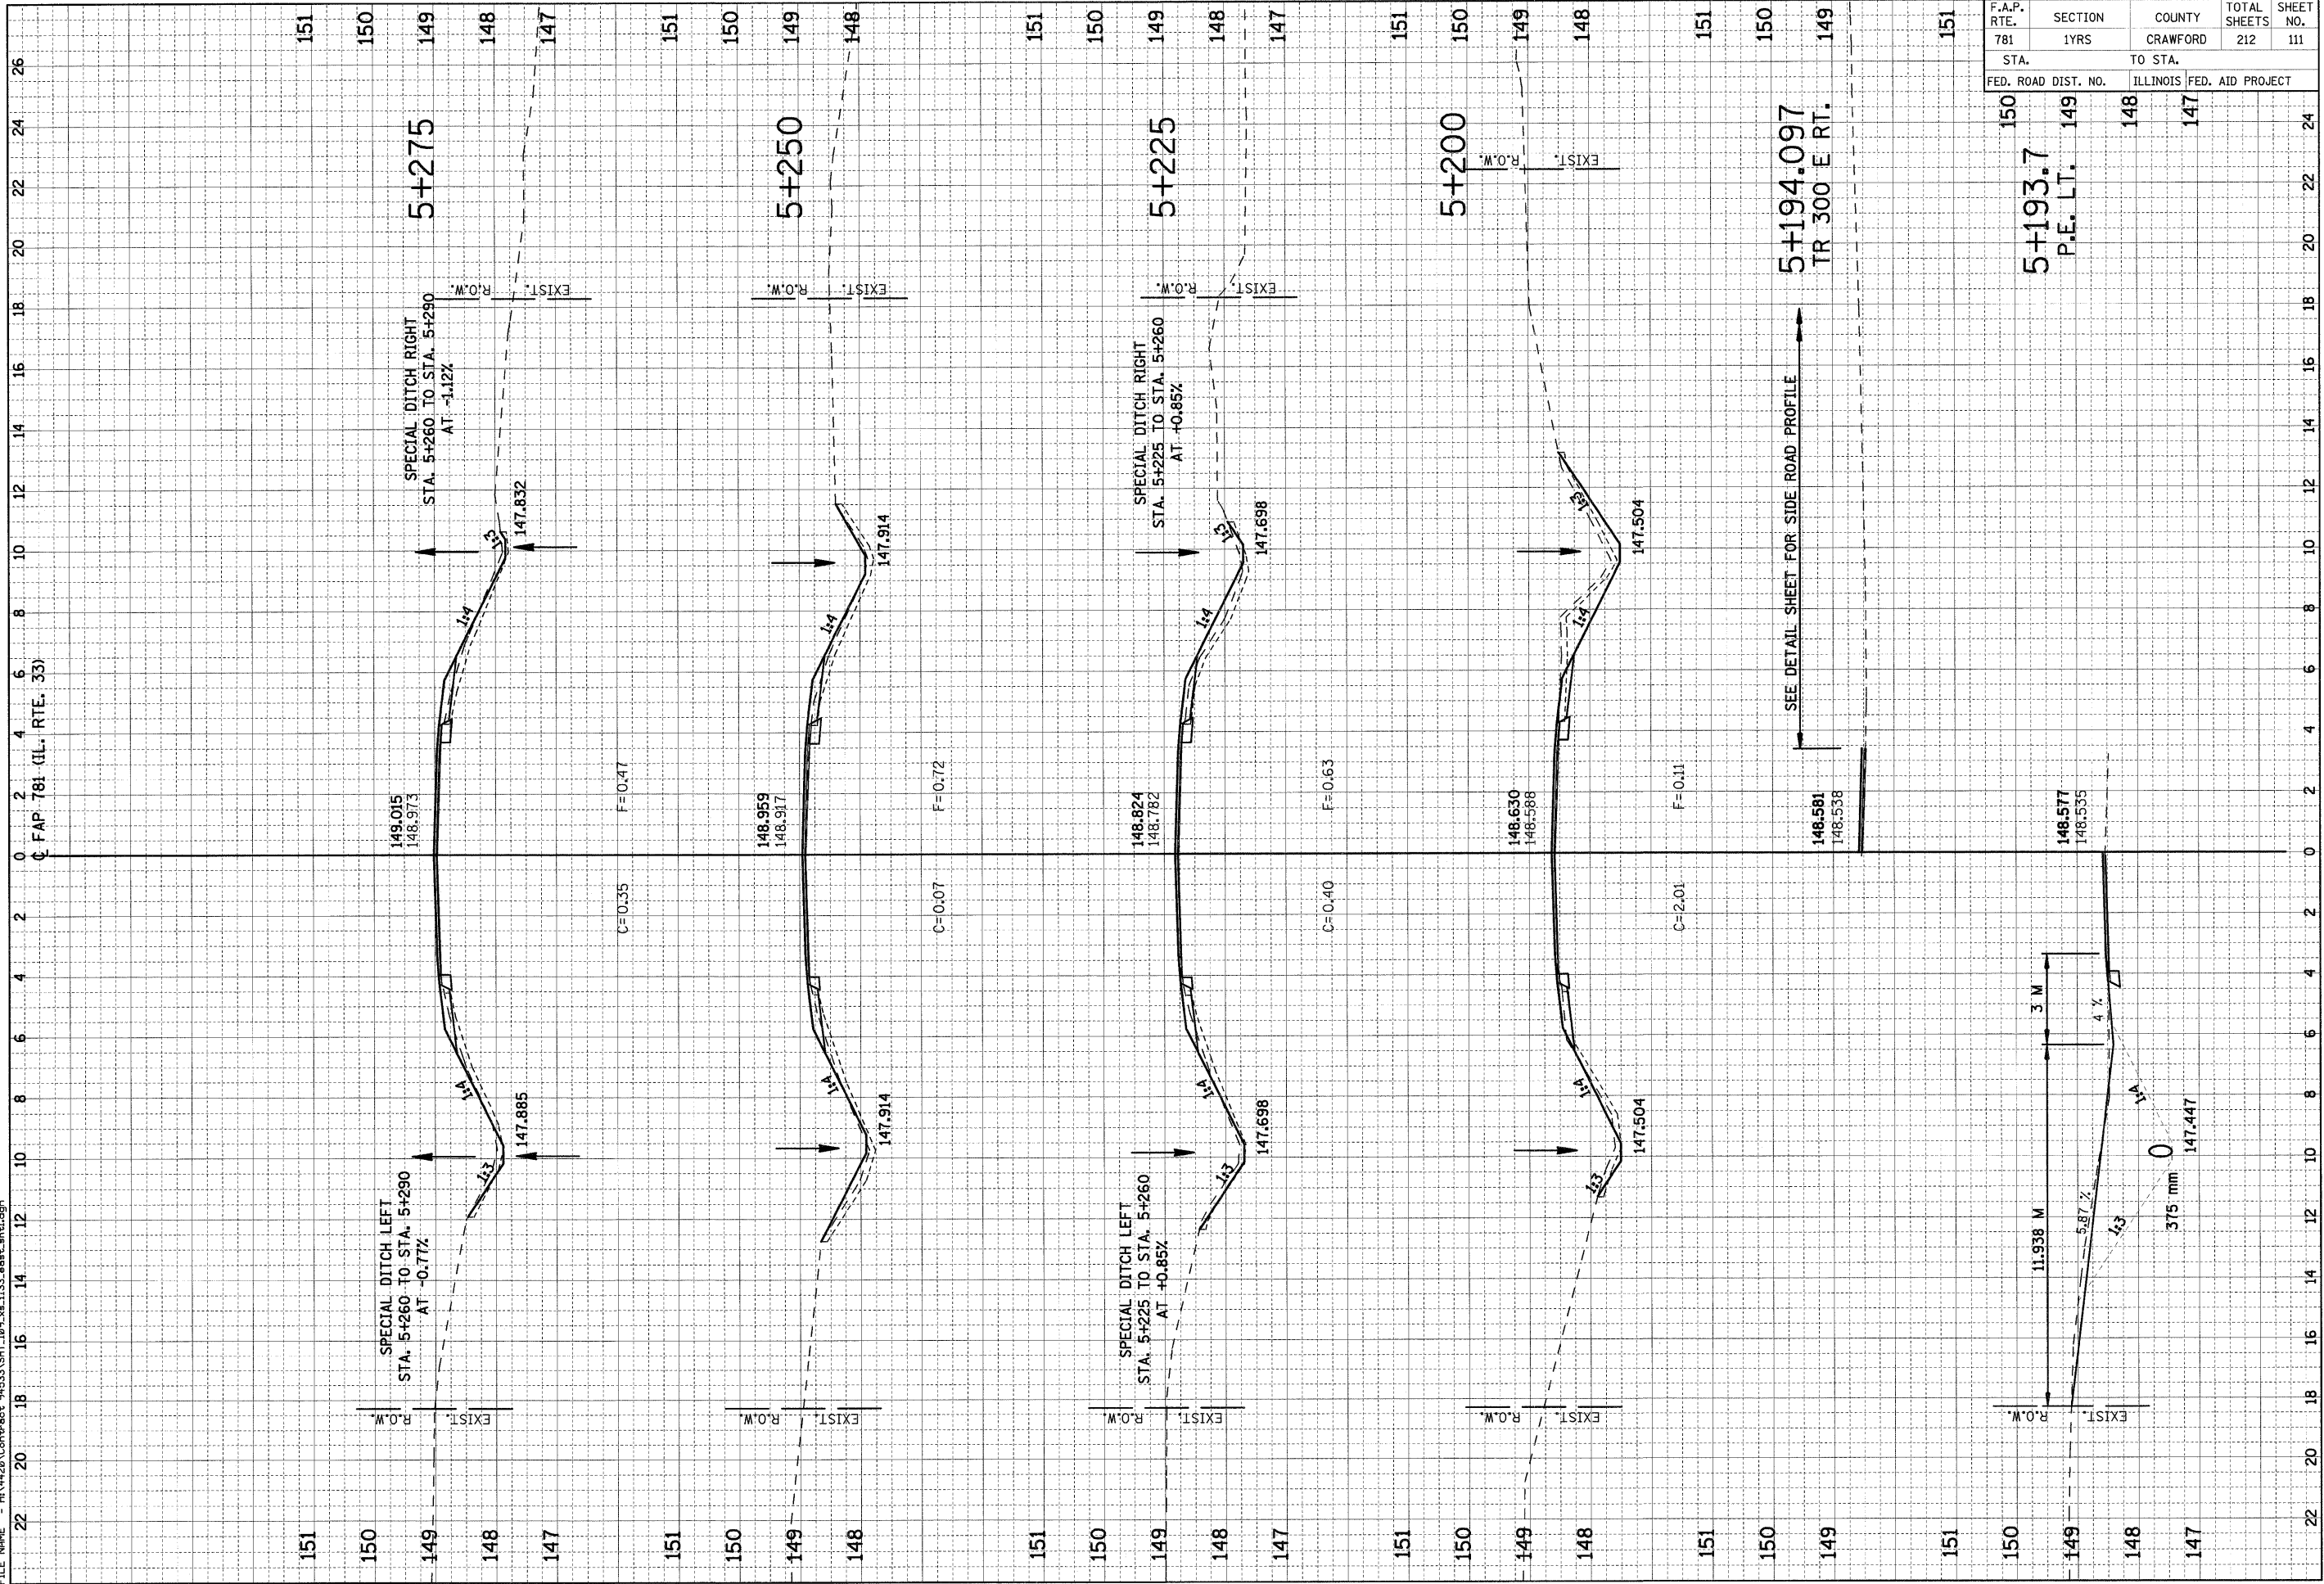

5+193.7  
 P.E. L.T.