


F.A.P. RTE.	SECTION	COUNTY	TOTAL SHEETS	SHEET NO.
781	1YRS	CRAWFORD	212	134
STA.		TO STA.		
20		24 26 28		
FED. ROAD DIST. NO.		ILLINOIS FED. AID PROJECT		
20		24 26 28		

BY	DATE
ORIGINAL SURVEY	SURVEYED
NOTE BOOK	PLOTTED
	TEMPLATE
	AREAS CHECKED

BY	DATE
ORIGINAL SURVEY	SURVEYED
NOTE BOOK	PLOTTED
	TEMPLATE
	AREAS CHECKED

PLOT DATE = 12/29/2008
 FILE NAME = H:\44226\Contract\94533\SH1_130.shx-133.eest_ahx2.dgn

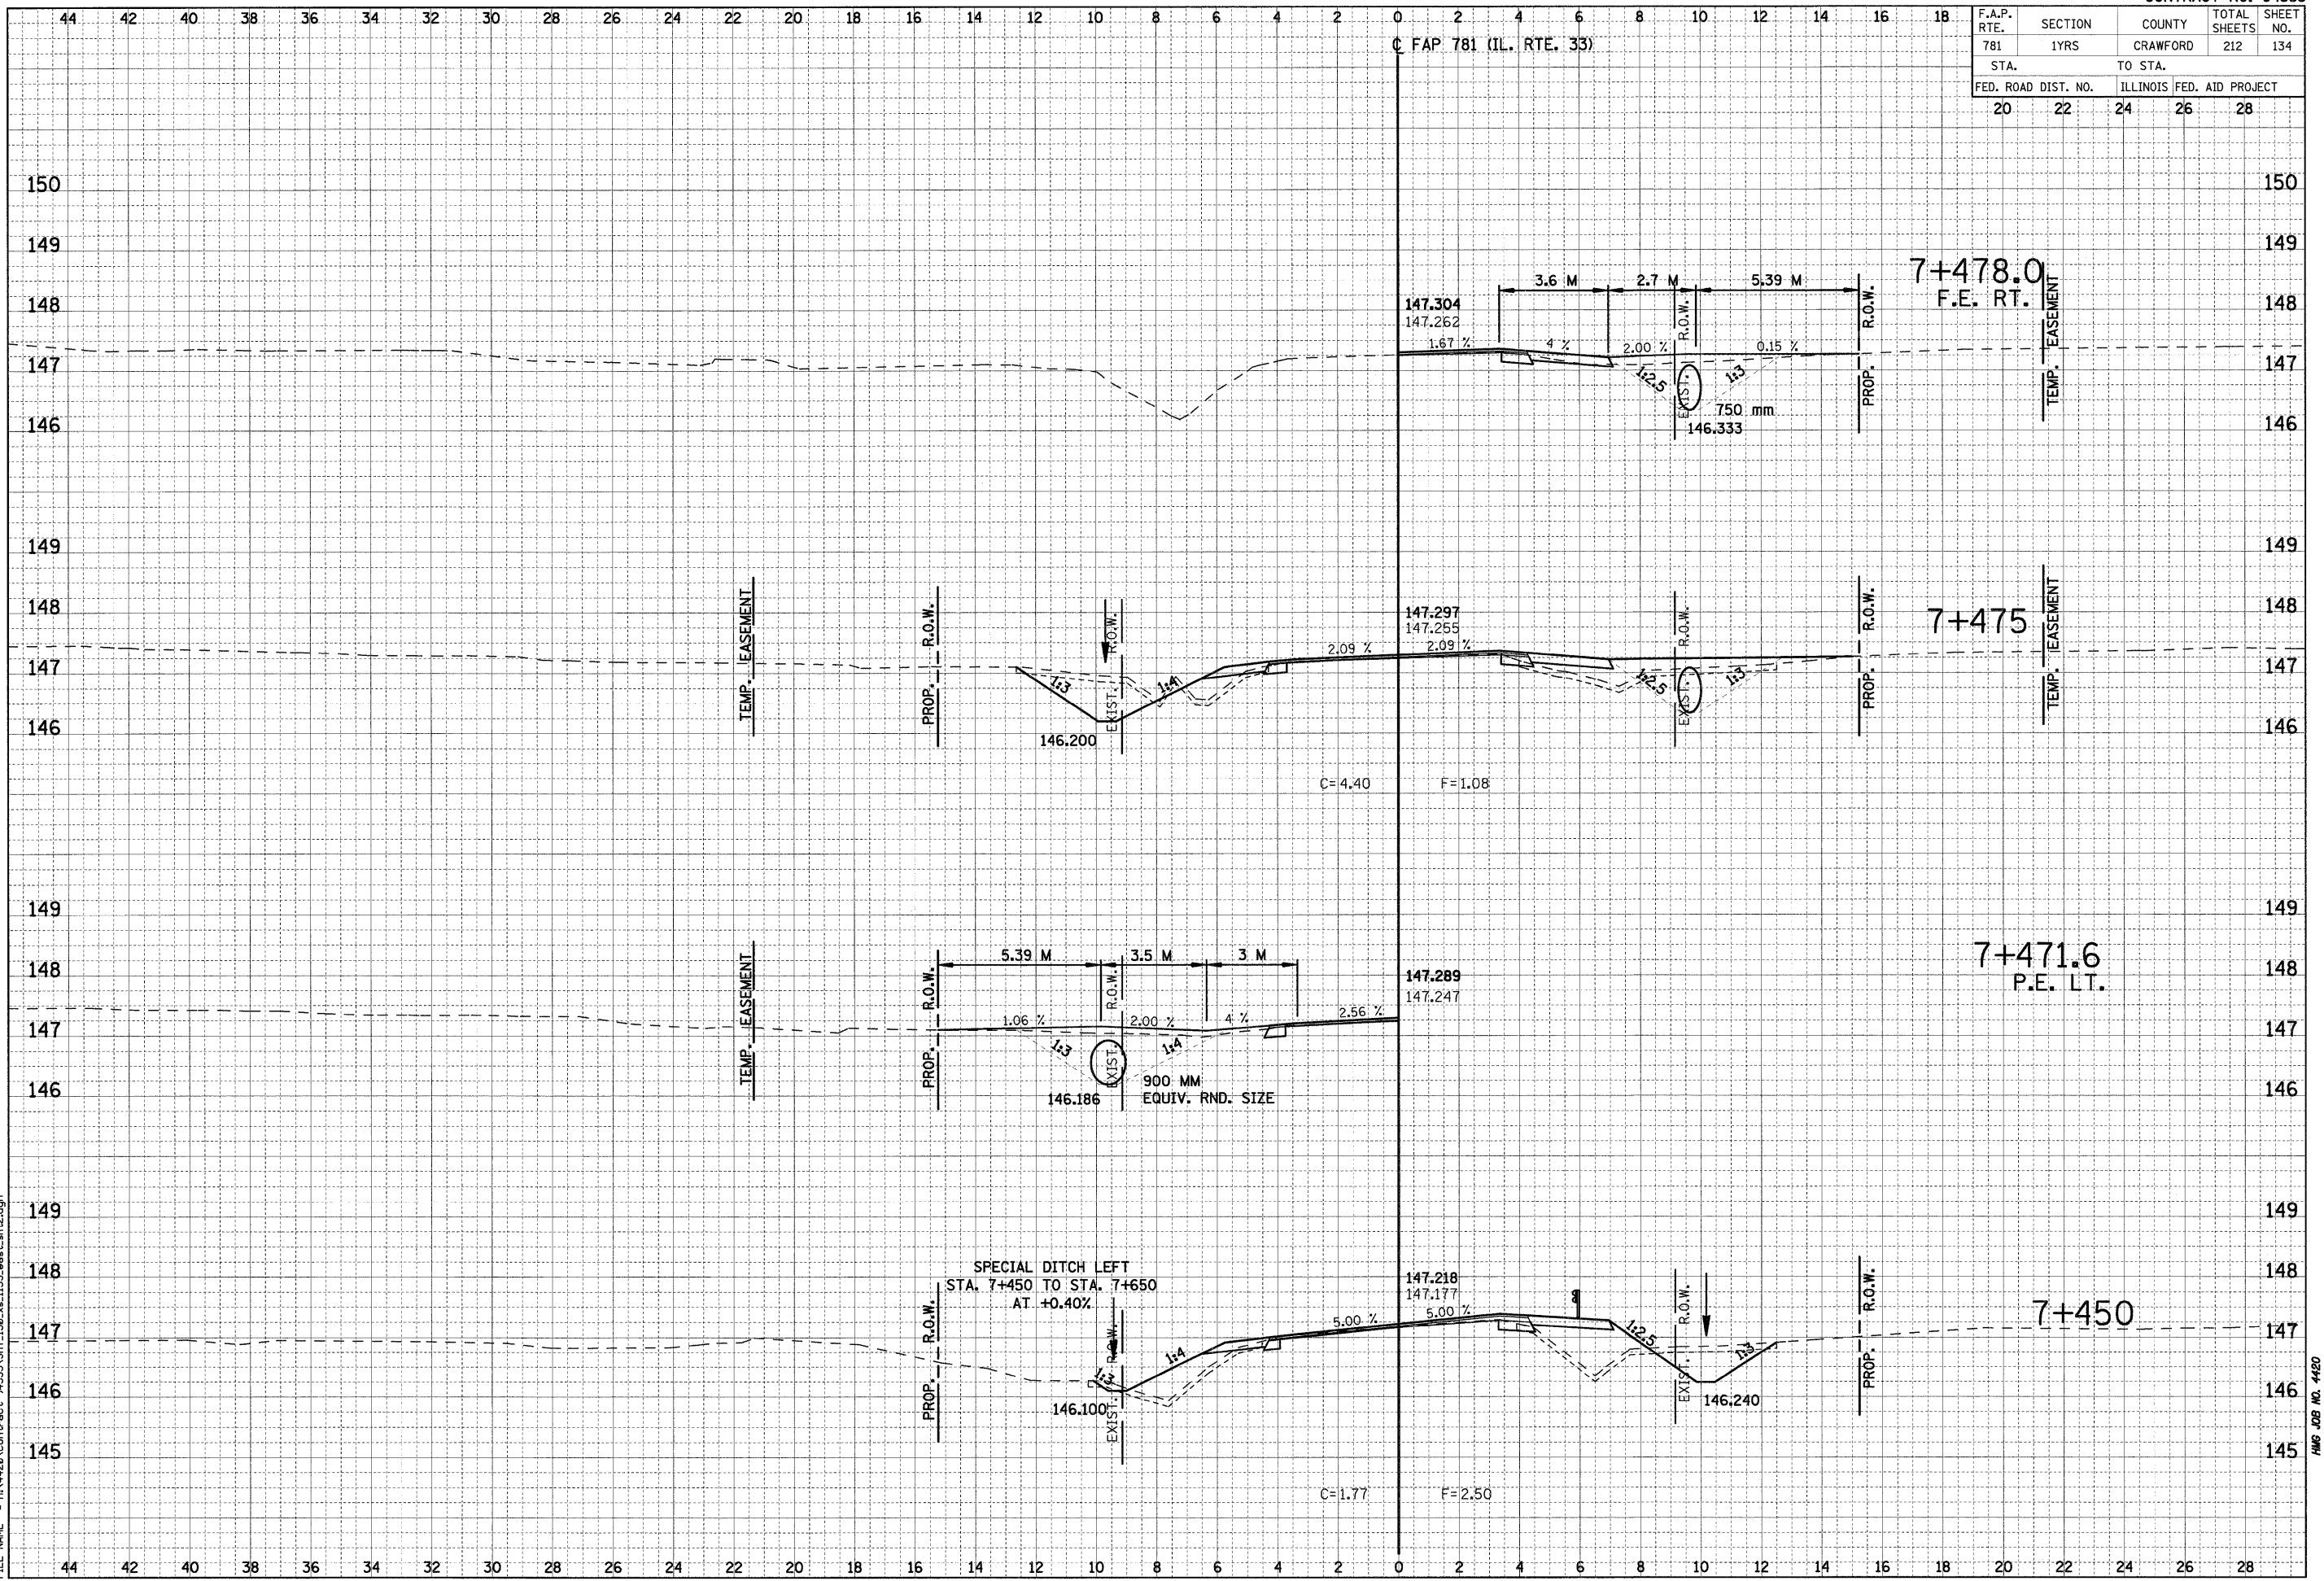

HMG JOB NO. 4420