


F.A.P. RTE.	SECTION	COUNTY	TOTAL SHEETS	SHEET NO.
781	1YRS	CRAWFORD	212	144
STA. TO STA.		FED. ROAD DIST. NO. ILLINOIS FED. AID PROJECT		
152	151	150	149	24

FINAL SURVEY PLOTTED	DATE
NOTE BOOK NO.	
AREAS CHECKED	

ORIGINAL SURVEY PLOTTED	DATE
NOTE BOOK NO.	
AREAS CHECKED	

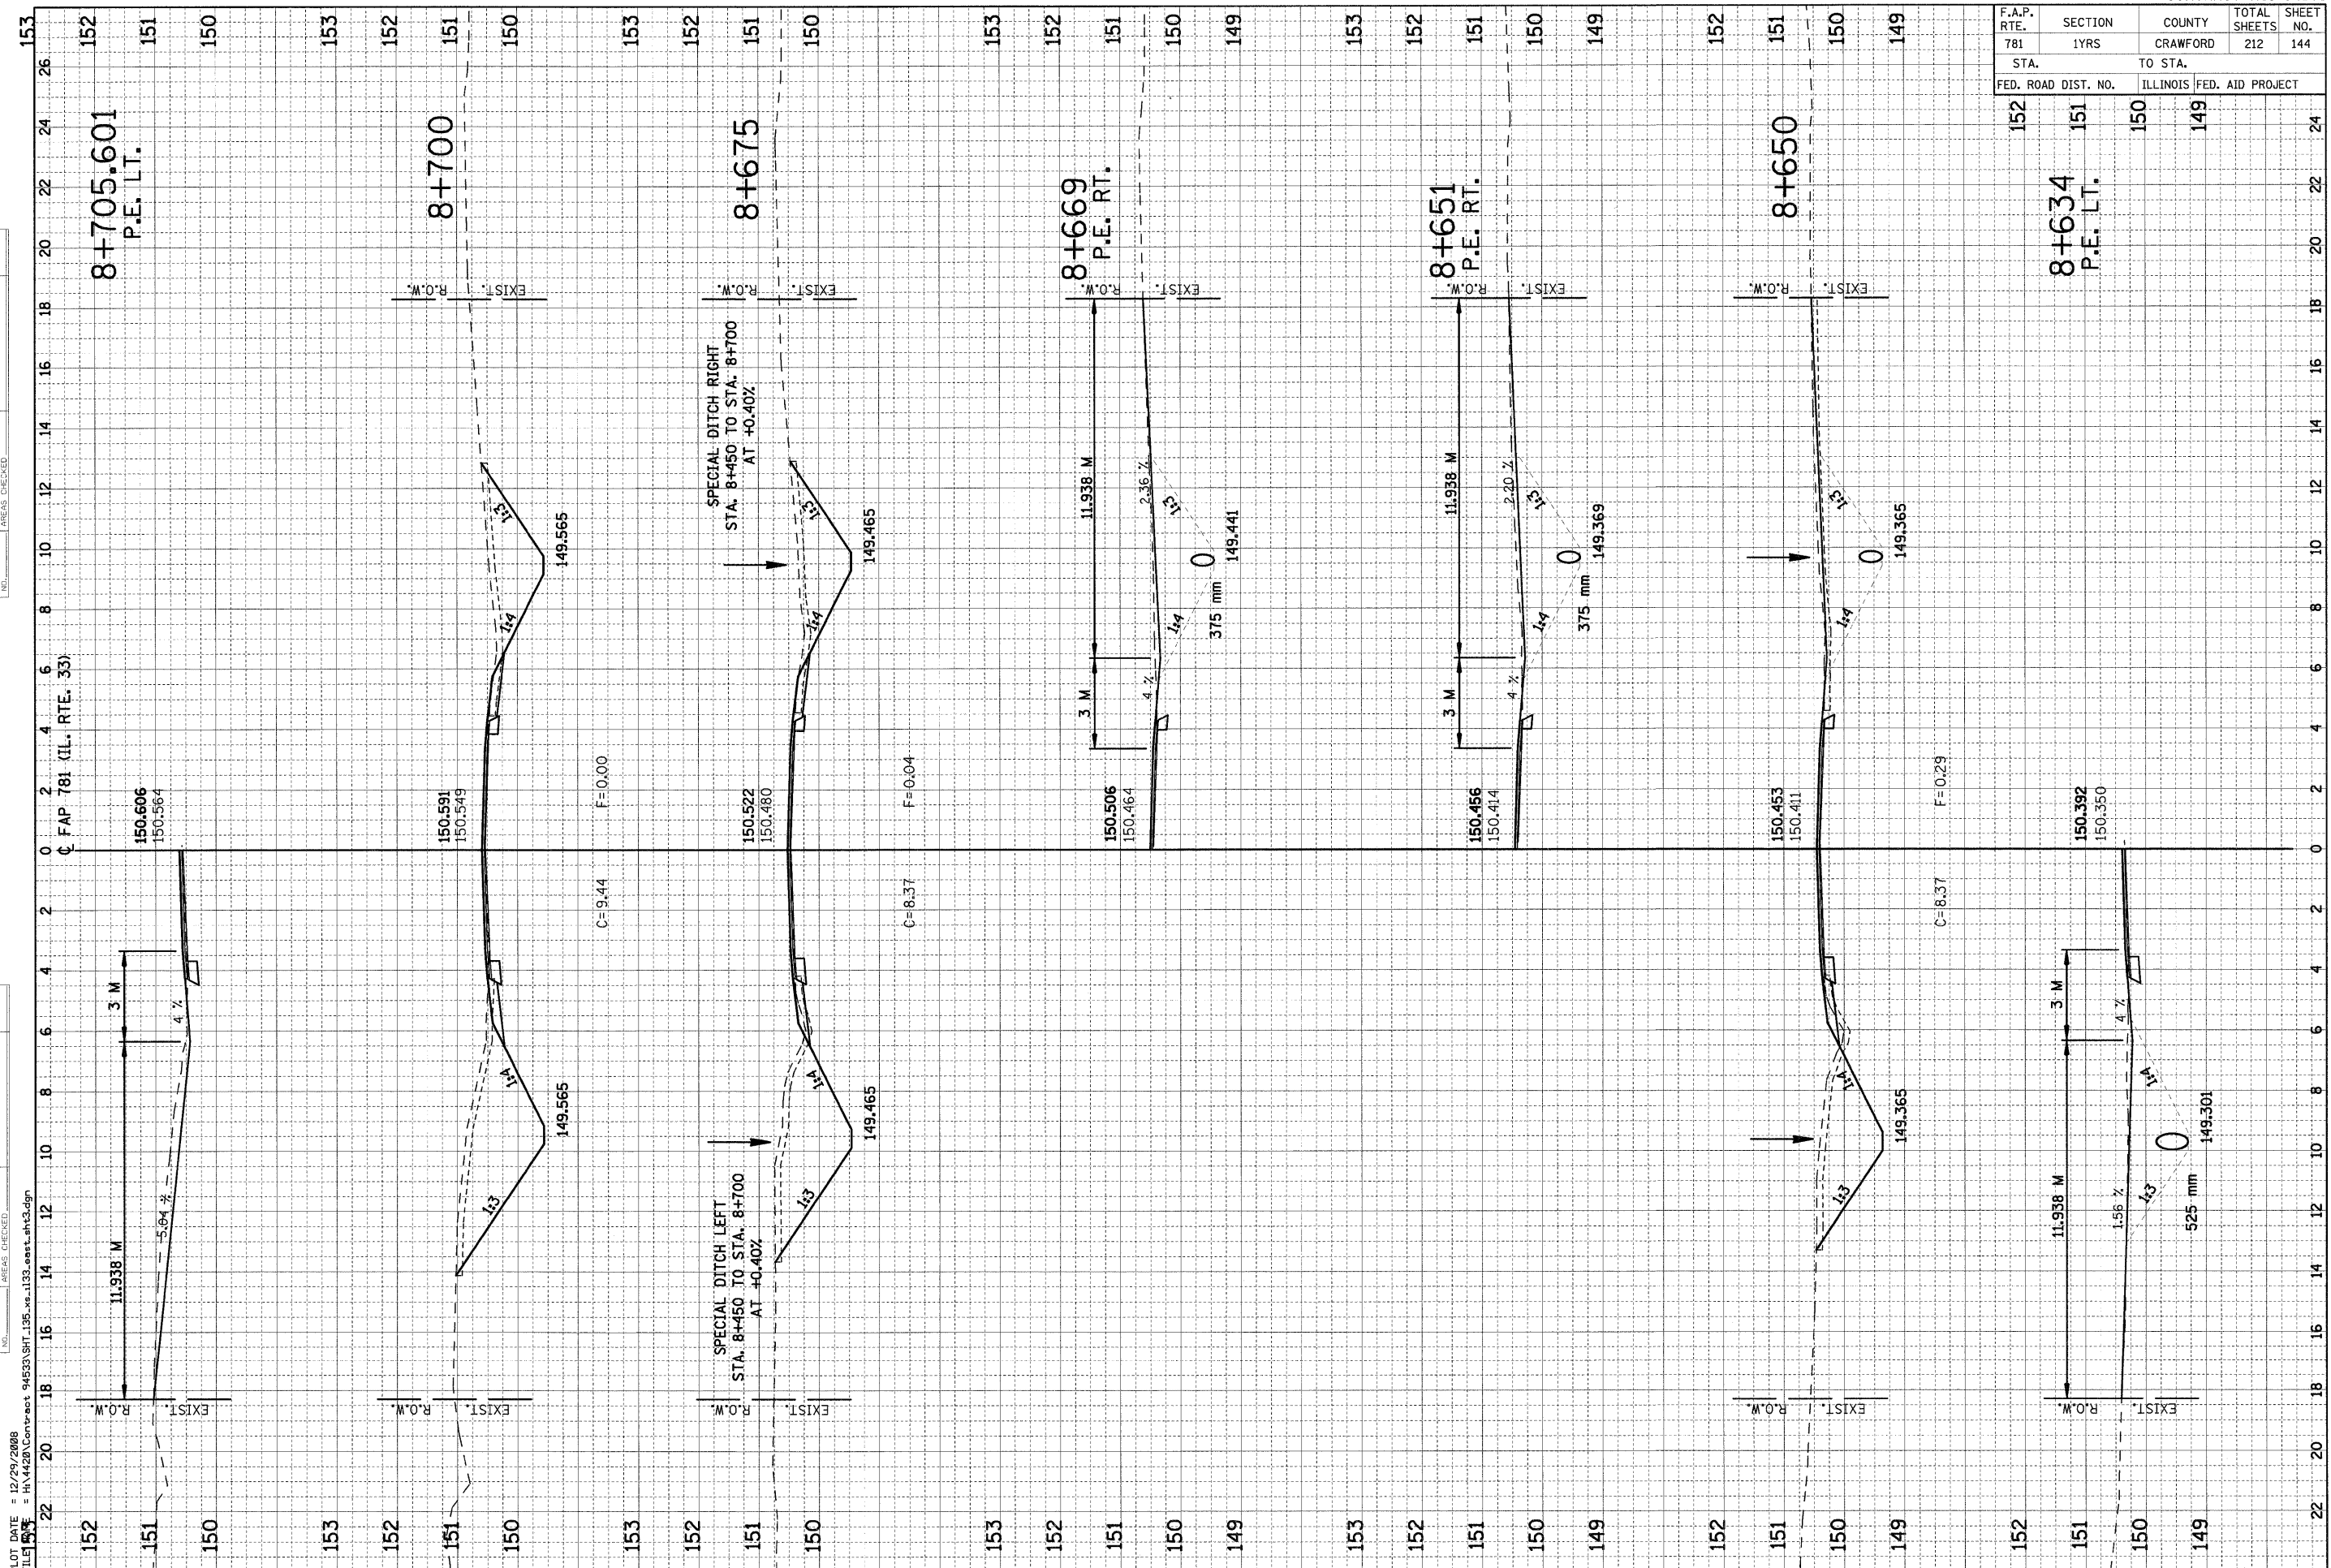

PLOT DATE = 12/29/2008
 FILE NAME = H:\4420\Contr-94533\SH-135.vc.1133.eest.ah3.dgn