


F.A.P. RTE.	SECTION	COUNTY	TOTAL SHEETS	SHEET NO.
781	1YRS	CRAWFORD	212	179
STA. 150		TO STA. 147		
FED. ROAD DIST. NO. 150		ILLINOIS FED. AID PROJECT		

FINAL SURVEY NOTE BOOK NO.	SURVEYED PLOTTED TEMPLATE AREAS CHECKED	BY	DATE

ORIGINAL SURVEY NOTE BOOK NO.	SURVEYED PLOTTED TEMPLATE AREAS CHECKED	BY	DATE

PLOT DATE = 12/29/2008
 FILE NAME = H:\4420\Contract 94533\SH1_165_xe_1133_eest_sh1.dgn

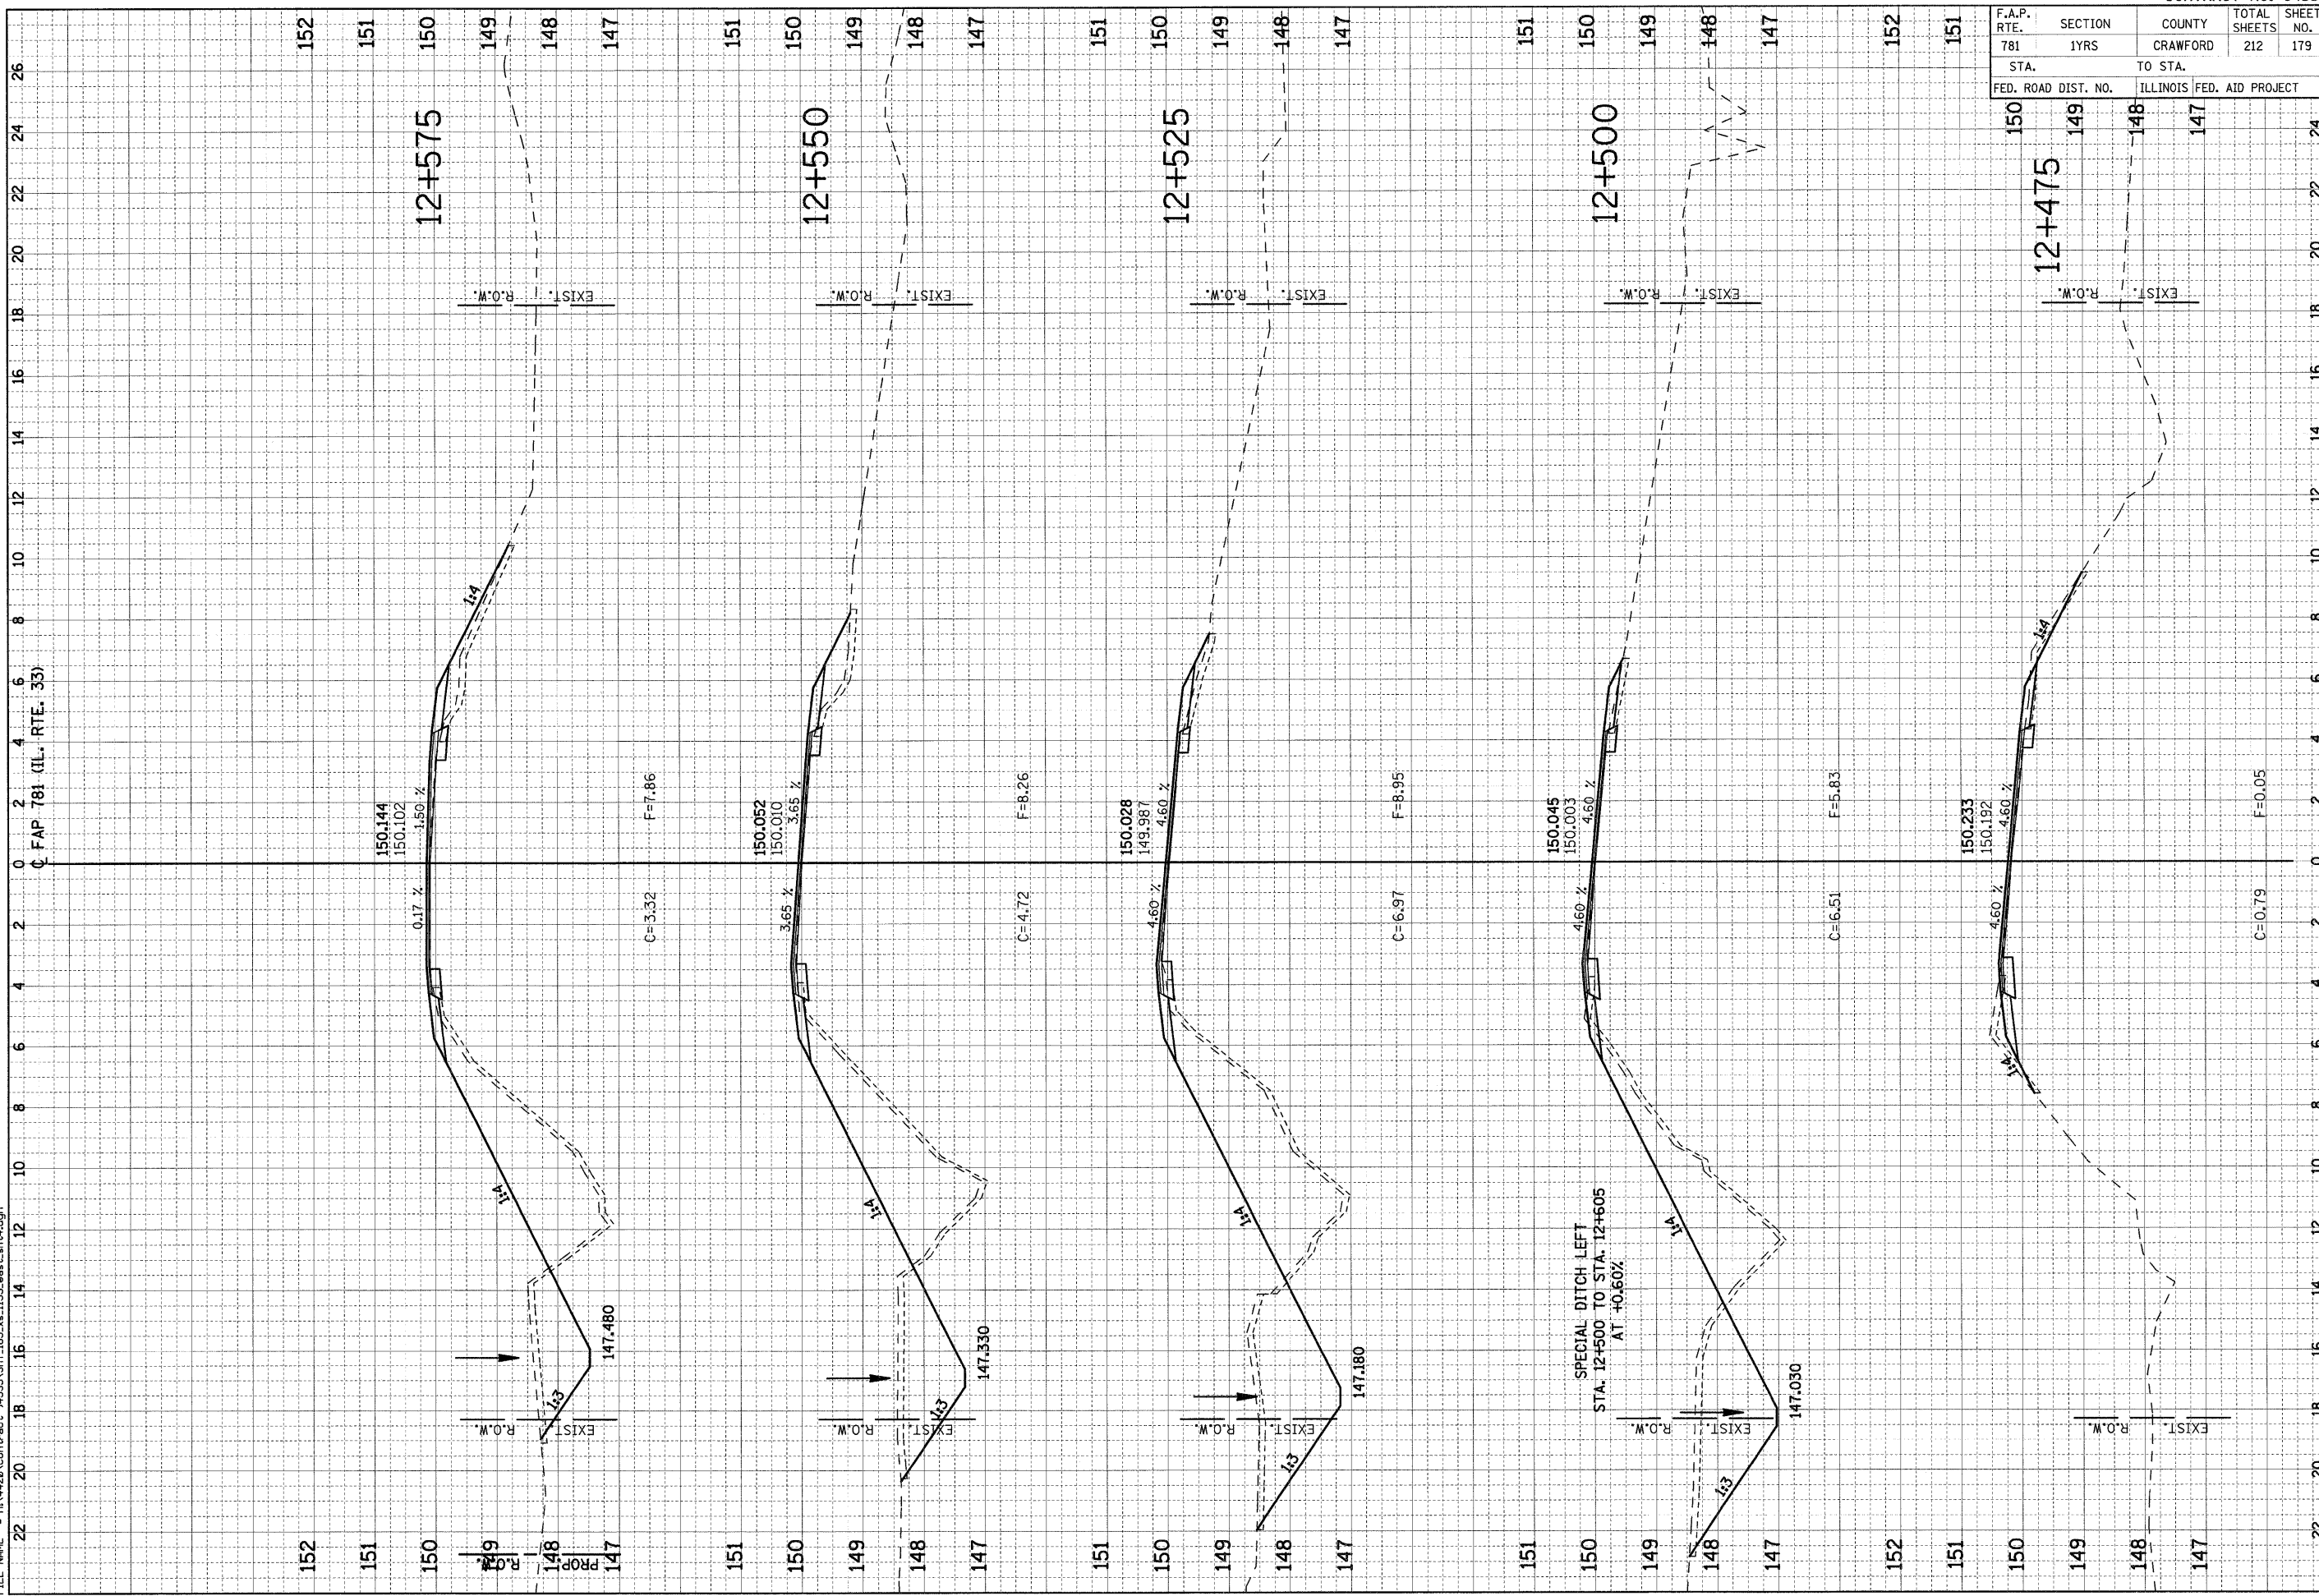

HMG JOB NO. 4420