


| F.A.P. RTE. | SECTION | COUNTY | TOTAL SHEETS | SHEET NO. |
|---------------------|---------|---------------------------|--------------|-----------|
| 781 | 1YRS | CRAWFORD | 212 | 180 |
| STA. | | TO STA. | | |
| 150 | | 148 | | |
| FED. ROAD DIST. NO. | | ILLINOIS FED. AID PROJECT | | |

| | | | |
|--------------|---------------|----|------|
| FINAL SURVEY | SURVEYED | BY | DATE |
| NOTE BOOK | PLOTTED | | |
| NO. | TEMPLATE | | |
| | AREAS CHECKED | | |

| | | | |
|-----------------|---------------|----|------|
| ORIGINAL SURVEY | SURVEYED | BY | DATE |
| NOTE BOOK | PLOTTED | | |
| NO. | TEMPLATE | | |
| | AREAS CHECKED | | |

PLOT DATE = 12/29/2008
 FILE NAME = H:\4420\Contract 94533\SH1_165_xe_1132_casst.shx4.dgn

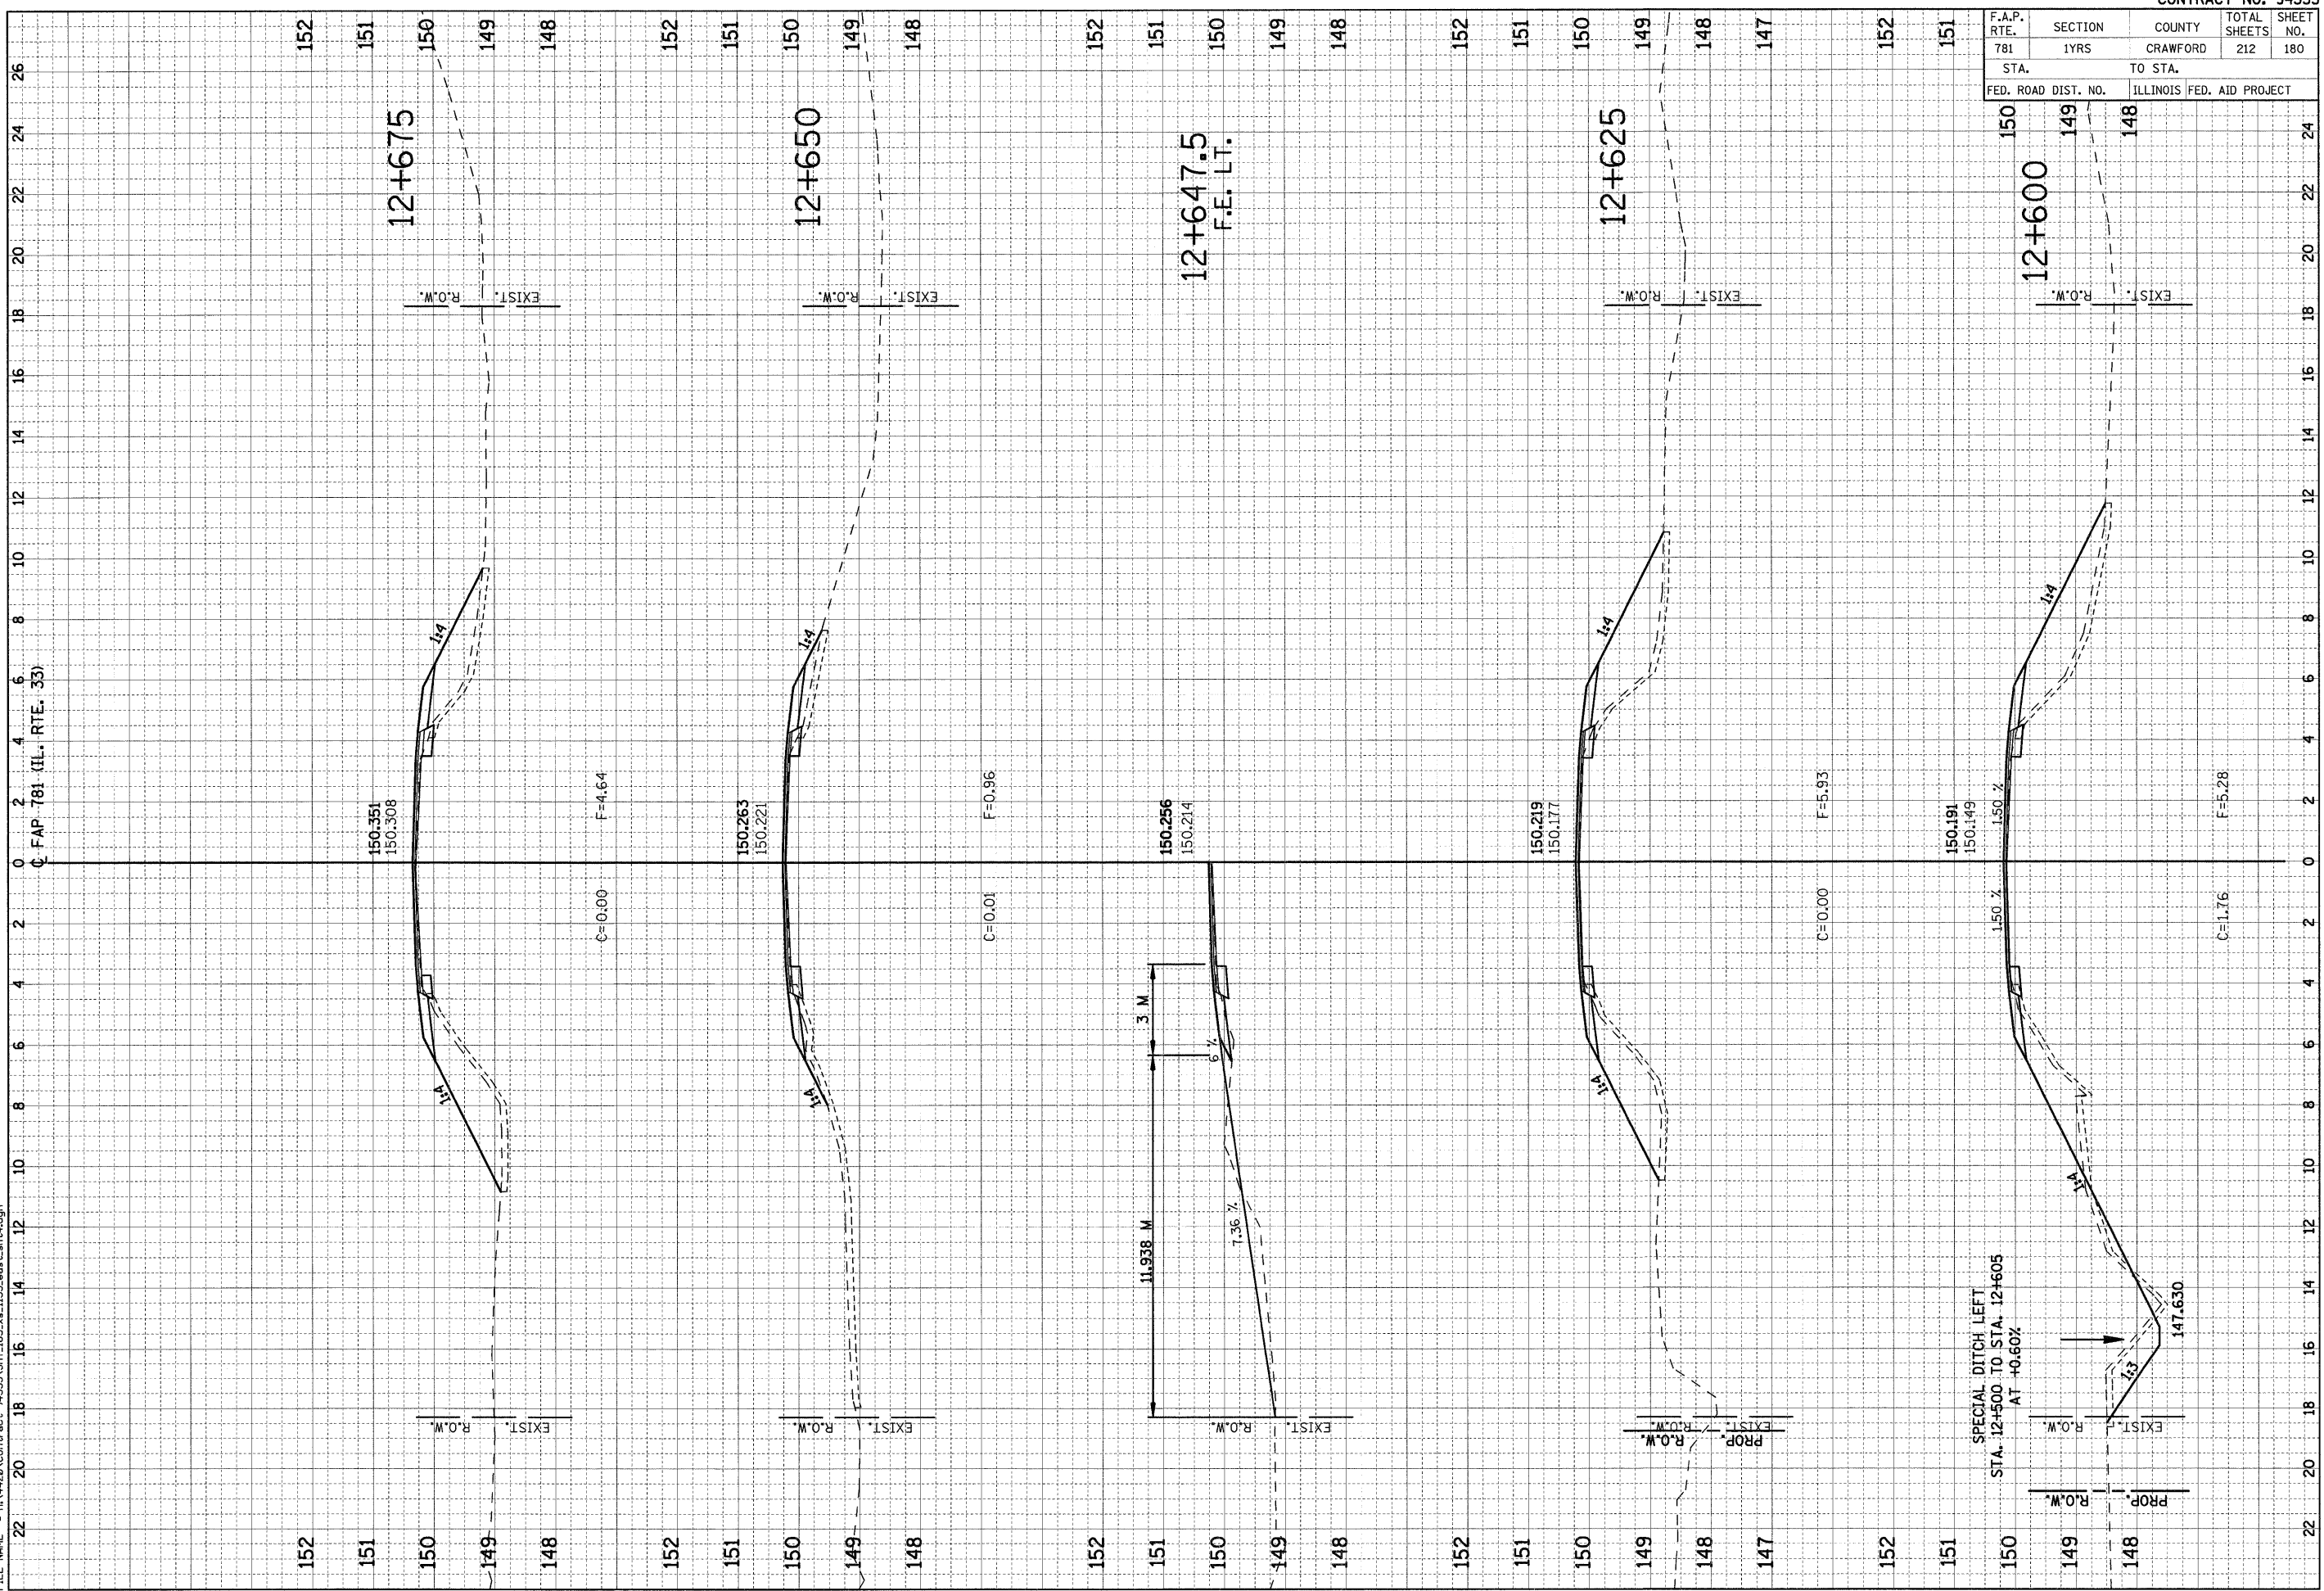

SPECIAL DITCH LEFT
 STA. 12+500 TO STA. 12+605
 AT +0.60%