


F.A.P. RTE.	SECTION	COUNTY	TOTAL SHEETS	SHEET NO.
781	1YRS	CRAWFORD	212	196
STA.		TO STA.		
FED. ROAD DIST. NO.		ILLINOIS	FED. AID PROJECT	

NO.	AREAS CHECKED	DATE

NO.	AREAS CHECKED	DATE

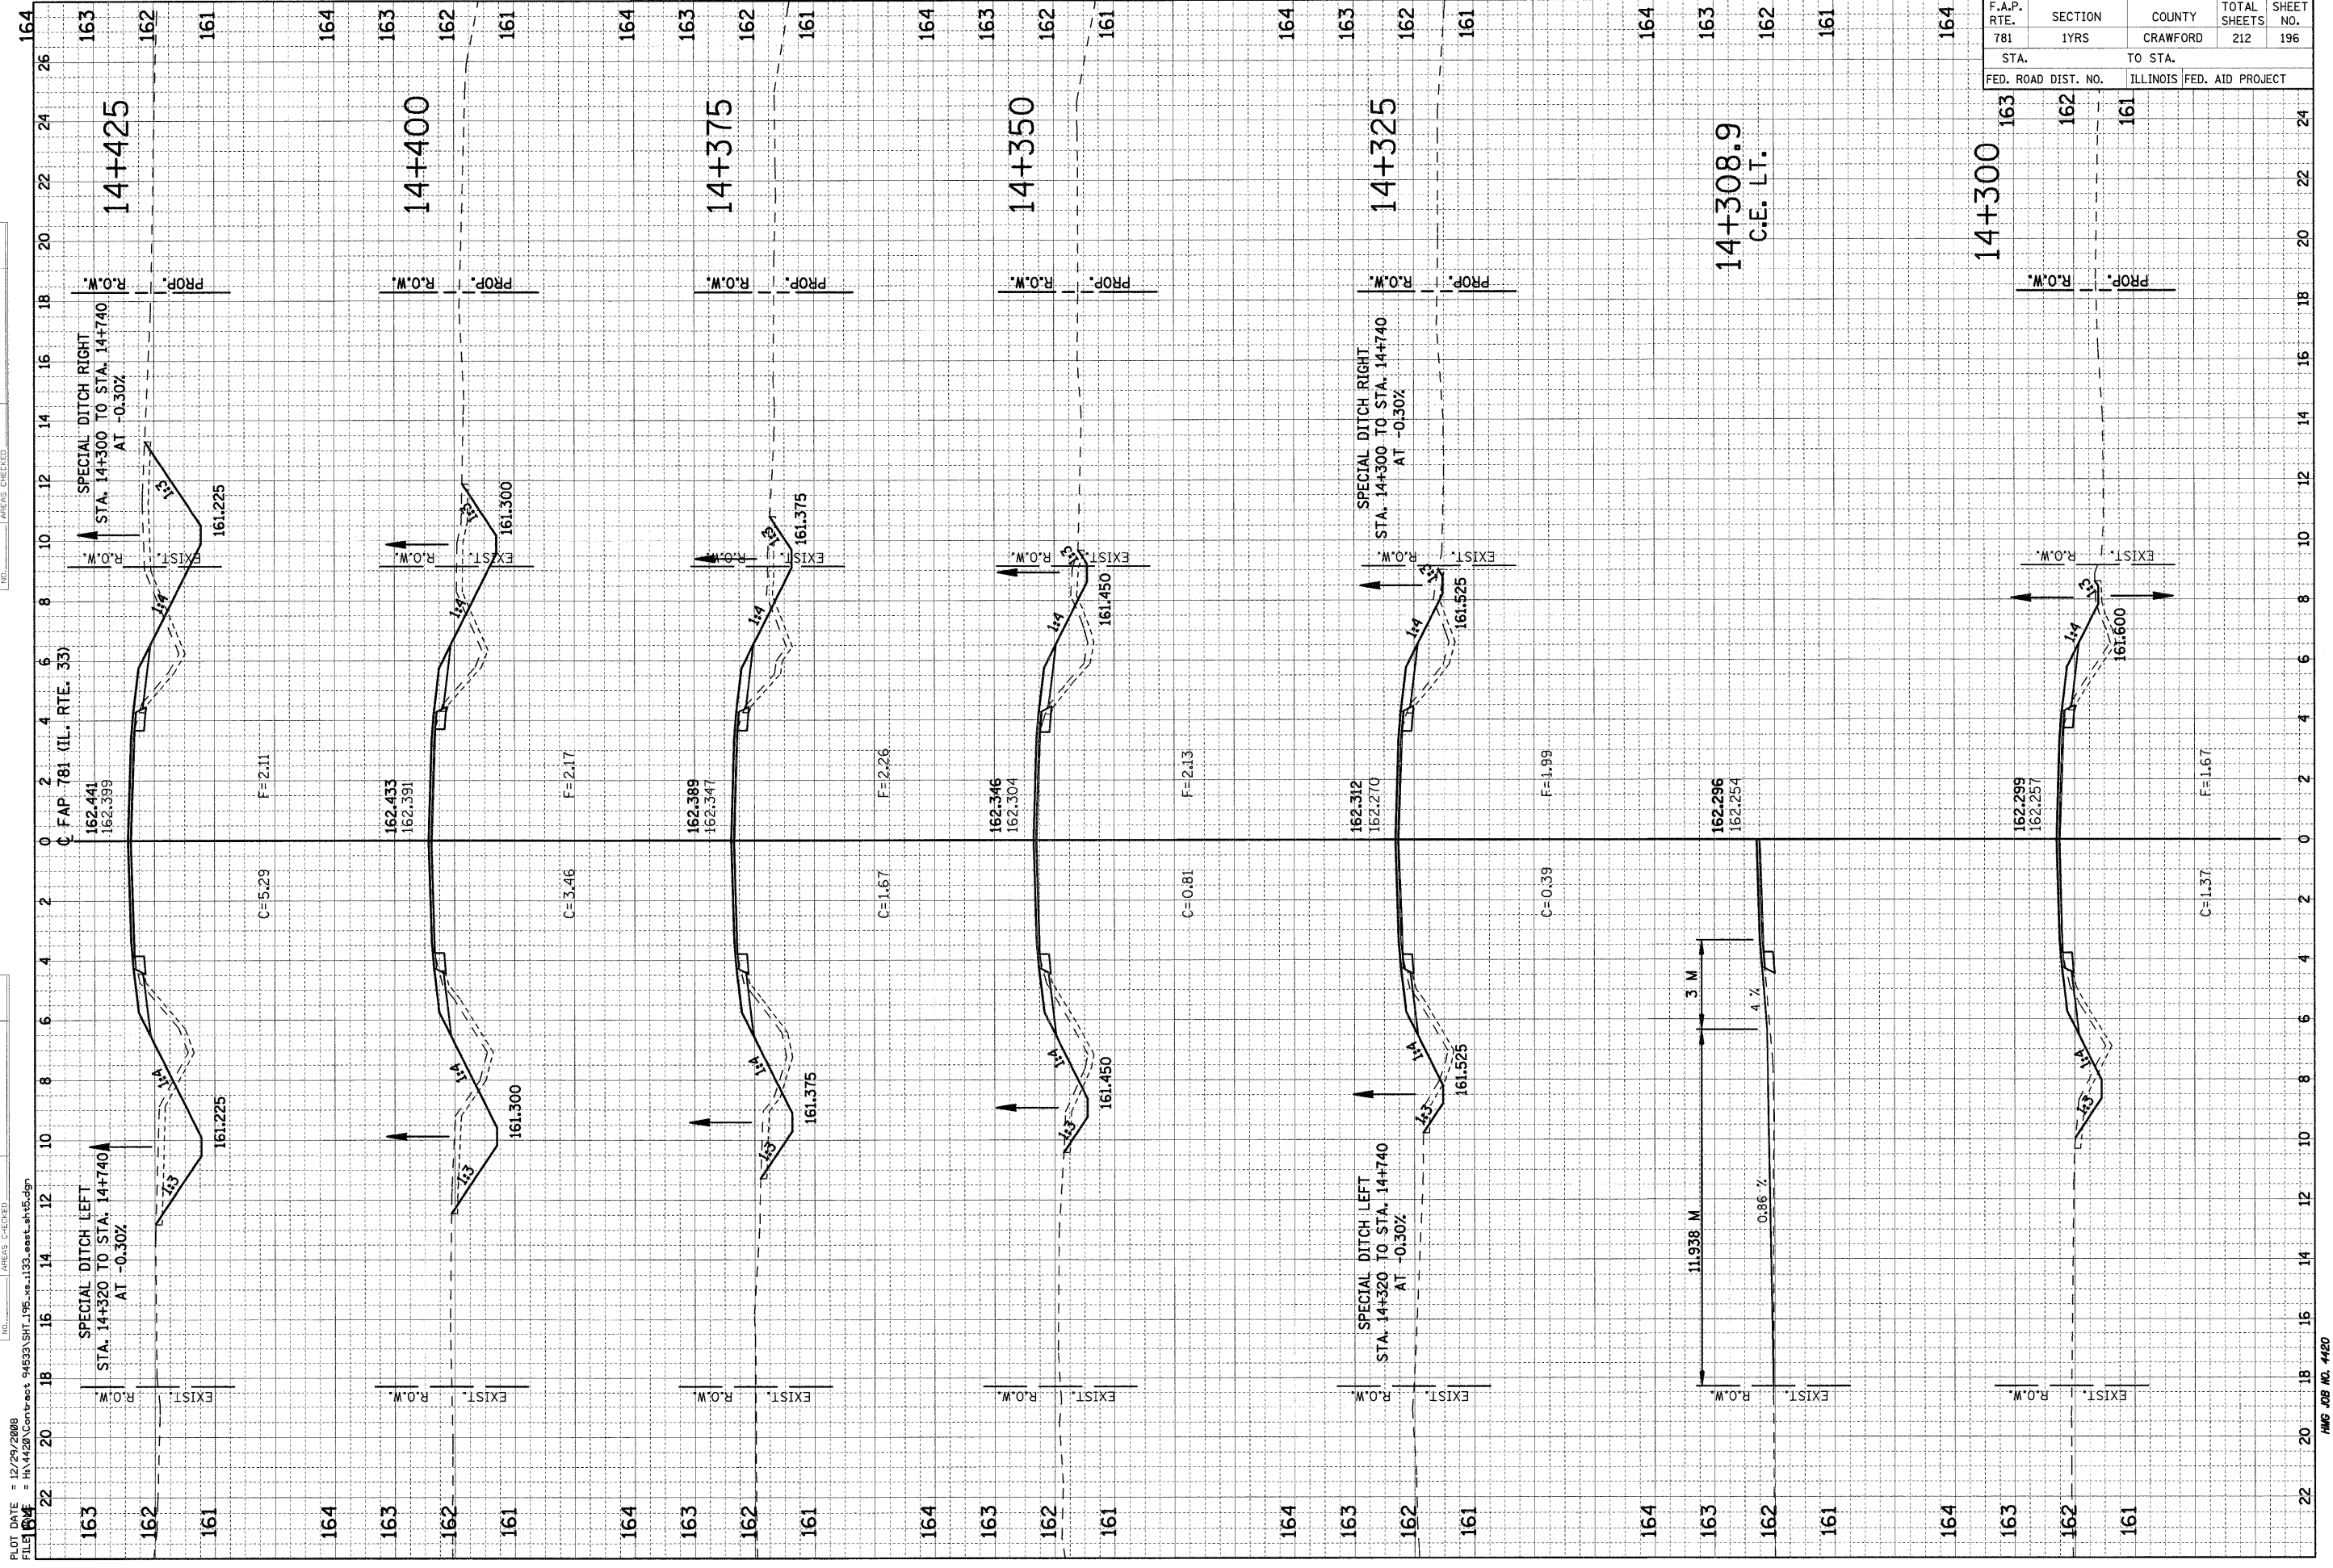

PLOT DATE = 12/29/2008
 FILE NAME = H:\4428\Contract\94533\SH1-195.wa-1133.eest.sh15.dgn