


F.A.P. RTE.	SECTION	COUNTY	TOTAL SHEETS	SHEET NO.
781	1YRS	CRAWFORD	212	211
STA. 15+875 TO STA. 15+935		ILLINOIS FED. AID PROJECT		

FINAL SURVEY	SURVEYED	BY	DATE
NOTE BOOK	PLOTTED		
NO.	TEMPLATE		
	AREAS CHECKED		

ORIGINAL SURVEY	SURVEYED	BY	DATE
NOTE BOOK	PLOTTED		
NO.	TEMPLATE		
	AREAS CHECKED		

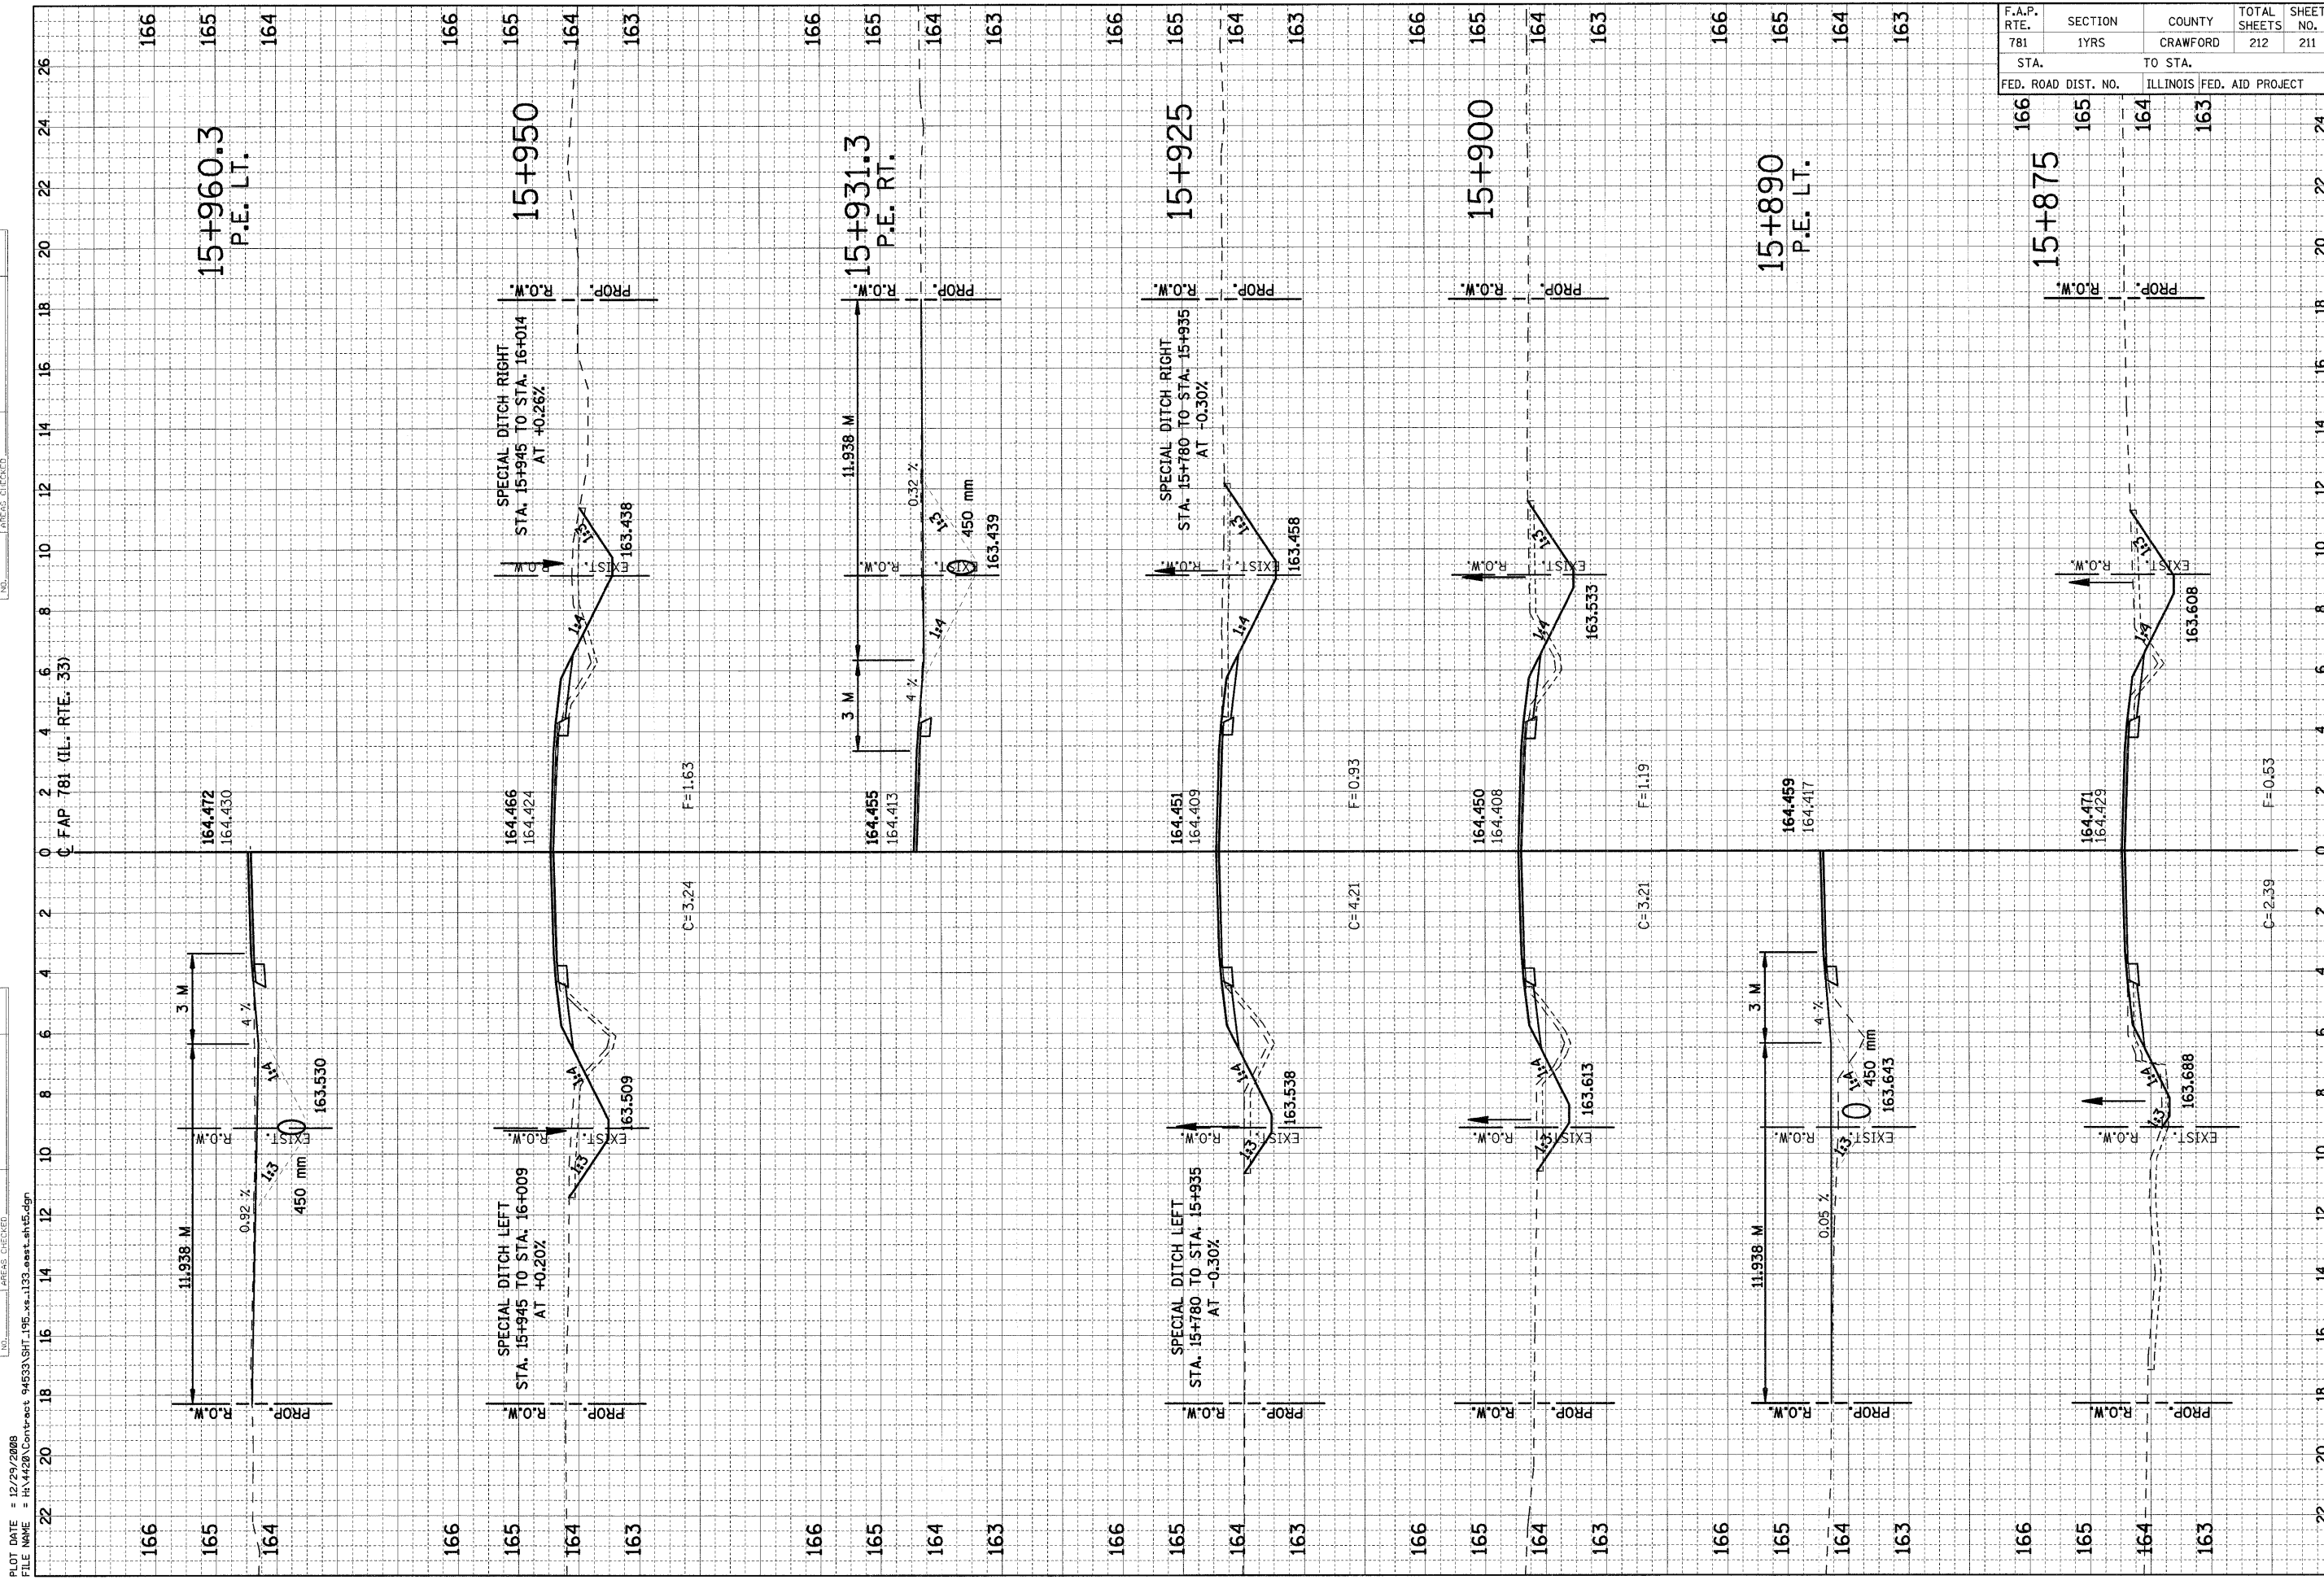

PLOT DATE = 12/29/2008  
 FILE NAME = H:\1428\Contract 94533\SH1\_195\_xs\_133\_east.plt5.dgn

HMG JOB NO. 4420