




4+65

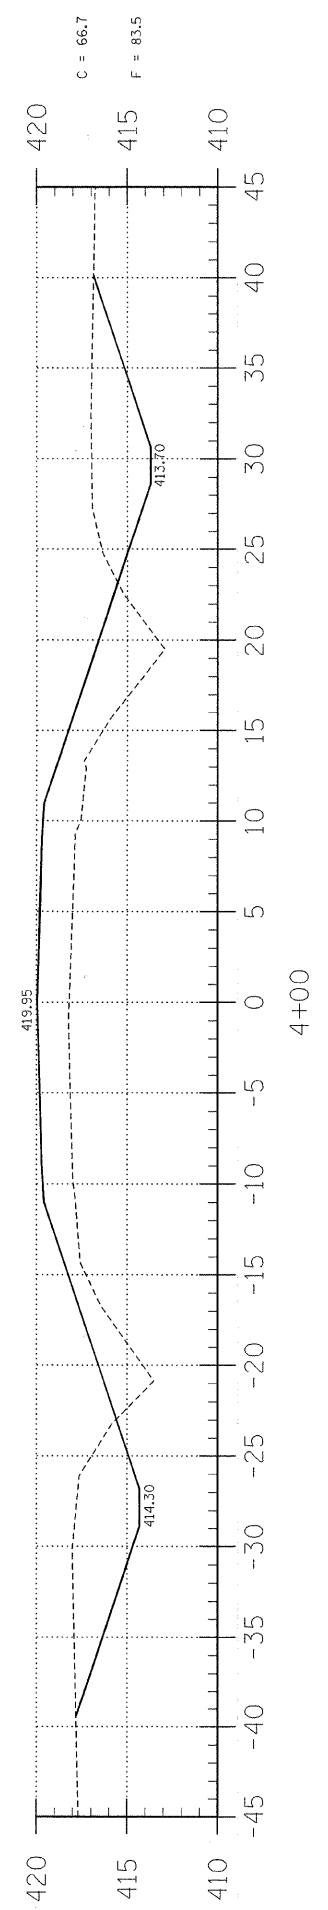


4+00

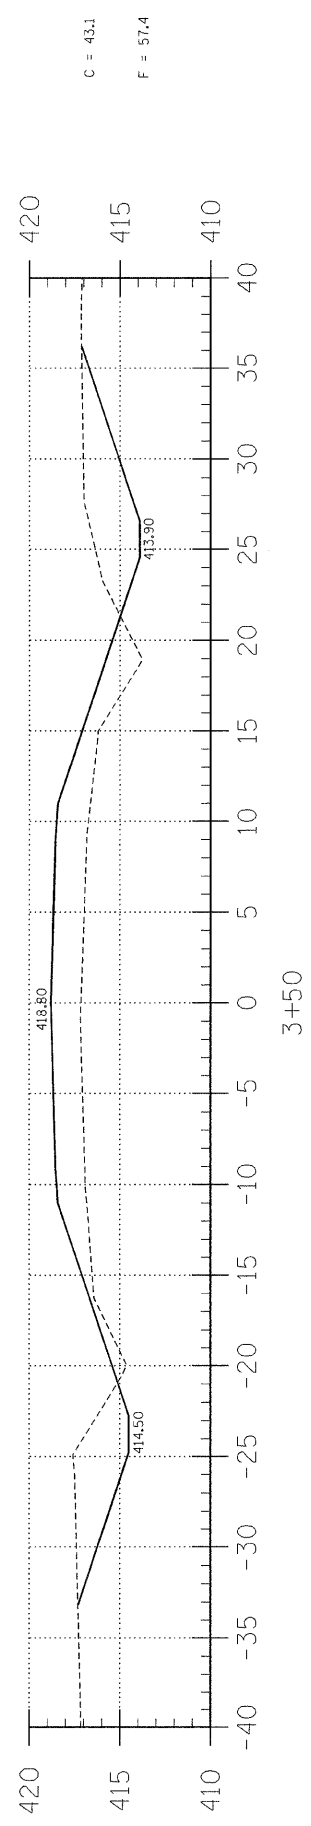


3+50

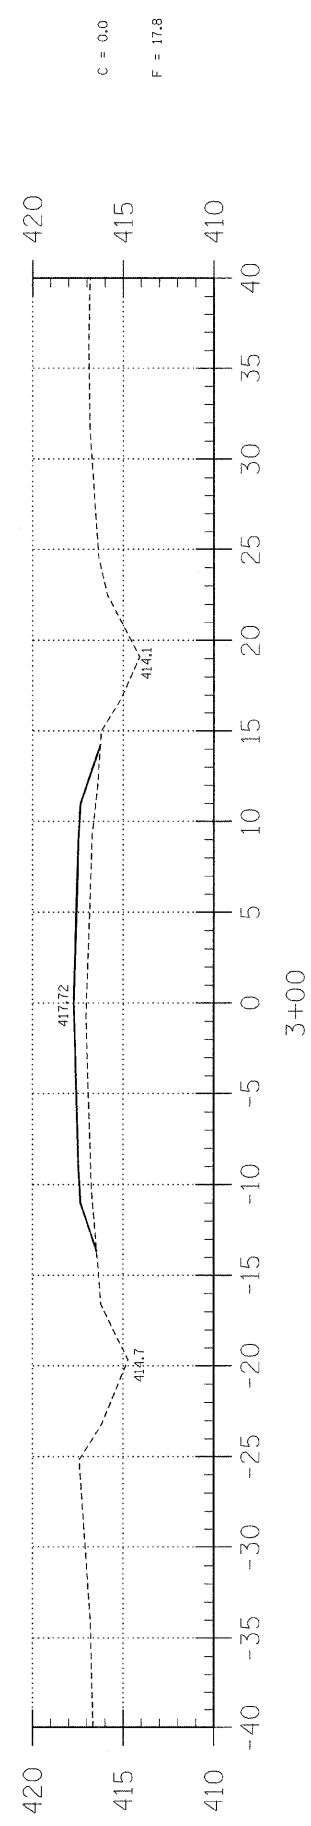

3+00

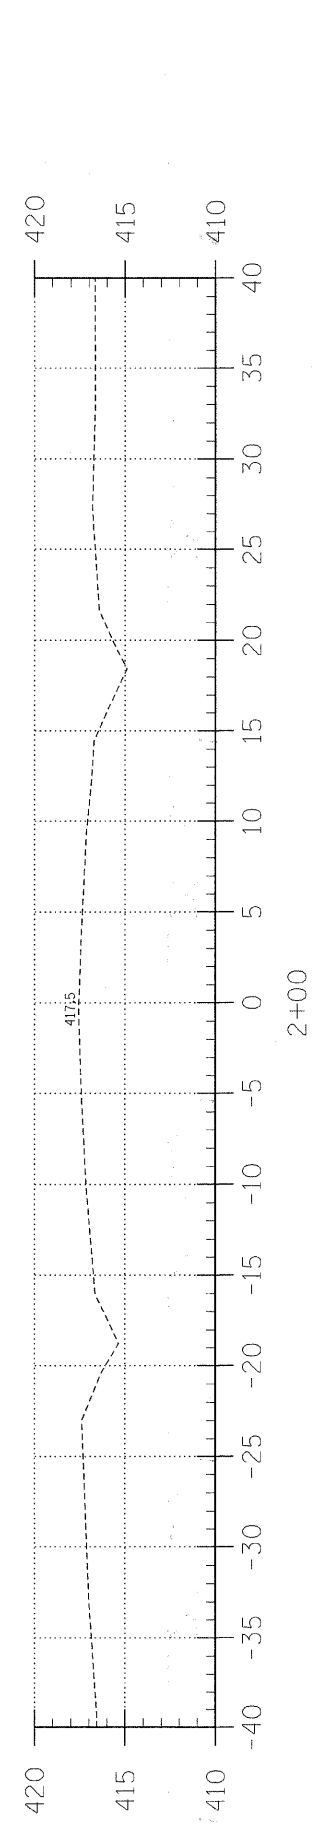

2+00

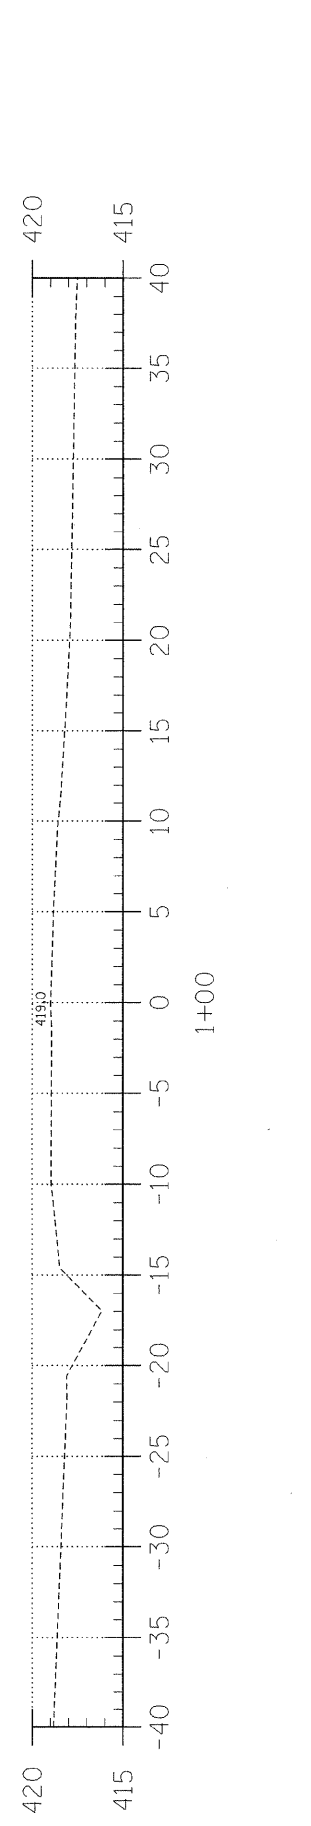

1+00

EARTHWORK SCHEDULE

LOCATION	EARTH EXCAVATION		CHANNEL EXCAVATION		ESTIMATED UNSUITABLE MATERIAL		SUITABLE MATERIAL ADJUSTED FOR SHRINKAGE		EMBANKMENT		EARTHWORK BALANCE WASTE (+) OR SHORTAGE (-)	
	CUBIC YARD	CUBIC YARD	CUBIC YARD	CUBIC YARD	CUBIC YARD	CUBIC YARD	CUBIC YARD	CUBIC YARD	CUBIC YARD	CUBIC YARD	CUBIC YARD	CUBIC YARD
STA 0+00 TO 4+67.3	312.2	0.0	0.0	0.0	0.0	234.1	234.1	442.6	-208.5			
STA 4+67.3 TO 5+32.7	0.0	348.3	0.0	174.1	130.7	130.7	0.0	330.9	0.0			
STA 5+32.7 TO 10+00	398.2	0.0	0.0	0.0	298.6	298.6	330.9	15.8	-32.3			
1 FIELD ENTRANCE	0.0	0.0	0.0	0.0	0.0	0.0	0.0	15.8	-15.8			
TOTAL	710.4	348.3	0.0	174.1	663.4	663.4	789.3	-125.9				

C.H.	SECTION	COUNTY	TOTAL SHEETS	SHEET NO.
4	06-00061-00-BR	EDWARDS	13	3
FED. ROAD DIST. NO. 7 ILLINOIS		FED. AID PROJECT		323 W. 3RD ST. P.O. BOX 160 MT. CARMEL, IL 62863
PROJECT# BROS-047(031)		CONTRACT# 95571		PHONE: (618)-262-8651
JOB NO. C-97-071-09		WEST VILLAGE CREEK		FAX: (618)-263-3327
LEC JOB # H081008ED				
405 W. STATE ST SUITE 1 PRINCETON, IN 47670				
PHONE: (812)-386-7611				
FAX: (812)-385-2812				
<b>LAMAC</b> ENGINEERING CO.				
PROFESSIONAL DESIGN FIRM LAND SURVEY & PROFESSIONAL ENGINEERING CORPORATION 184-000887 (62-032435)(35-002769)				
AARON M. MEFFORD REGISTERED PROFESSIONAL ENGINEER OF ILLINOIS 56284				
NAME AARON M. MEFFORD				
SIGNATURE <i>Aaron Mefford</i>				
DATE 1-27-09				
EXPIRES 11/30/09				
WEST VILLAGE CREEK COUNTY HIGHWAY 4 EDWARDS COUNTY, ILLINOIS				
SHEET TITLE:				
CROSS-SECTIONS				
SCALE:	1" = 5'			
BY:	AMM			
DATE:	1/27/09			
REV:				
3	OF	13		
SHEETS				
SHEET NO. <b>3</b>				