




9+00

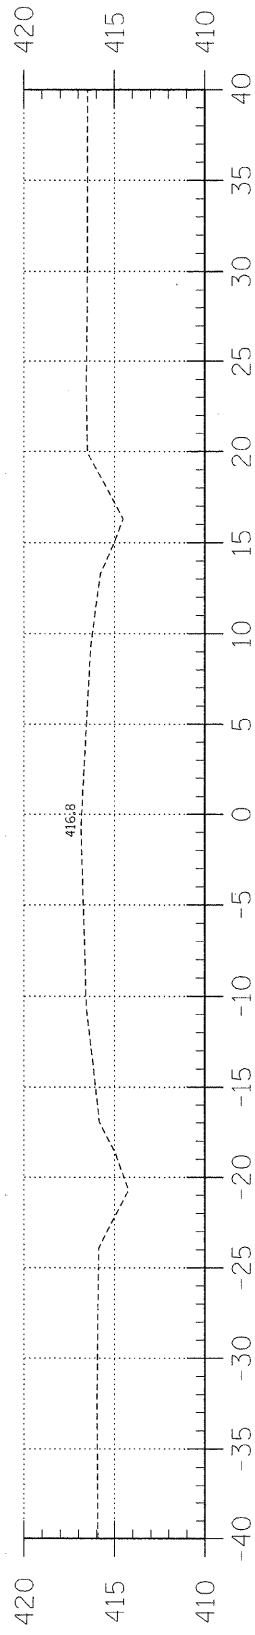


8+00

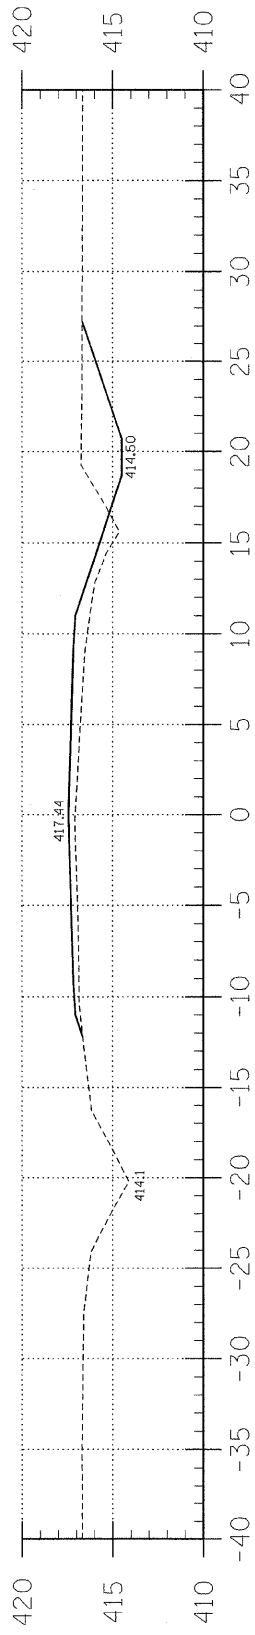


7+00

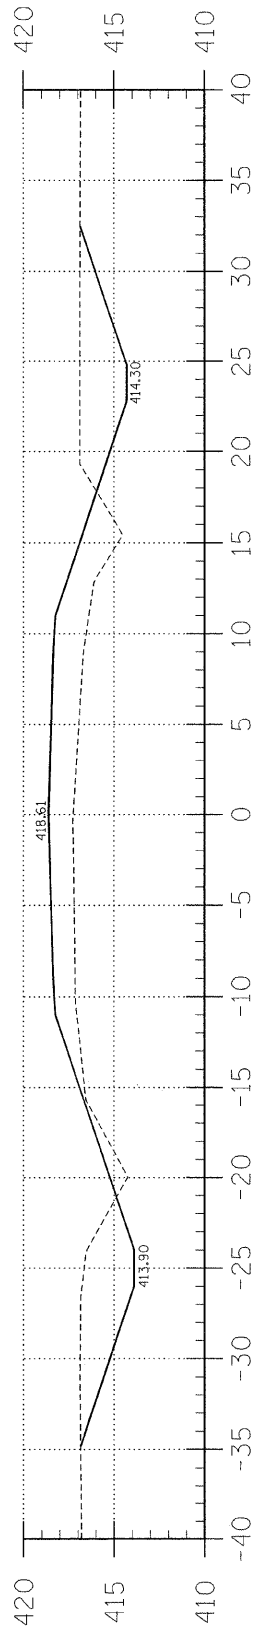

6+50

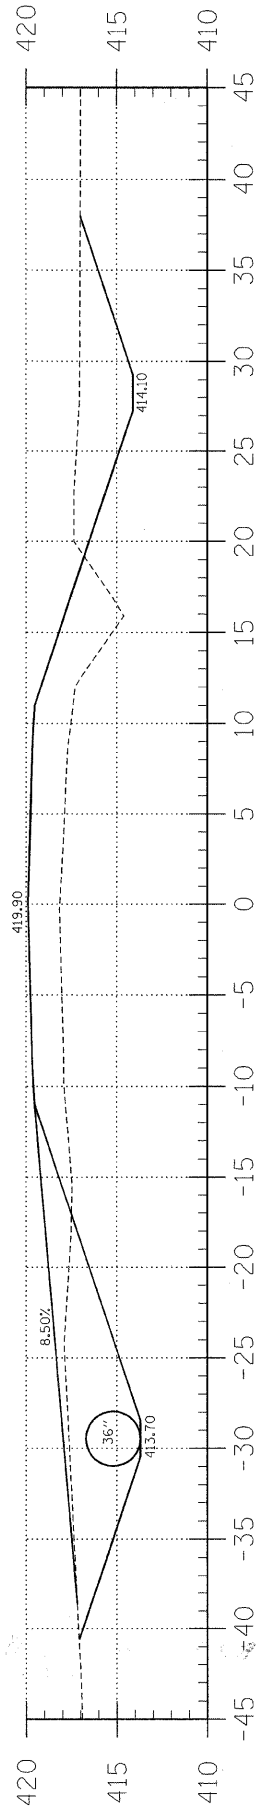

6+00

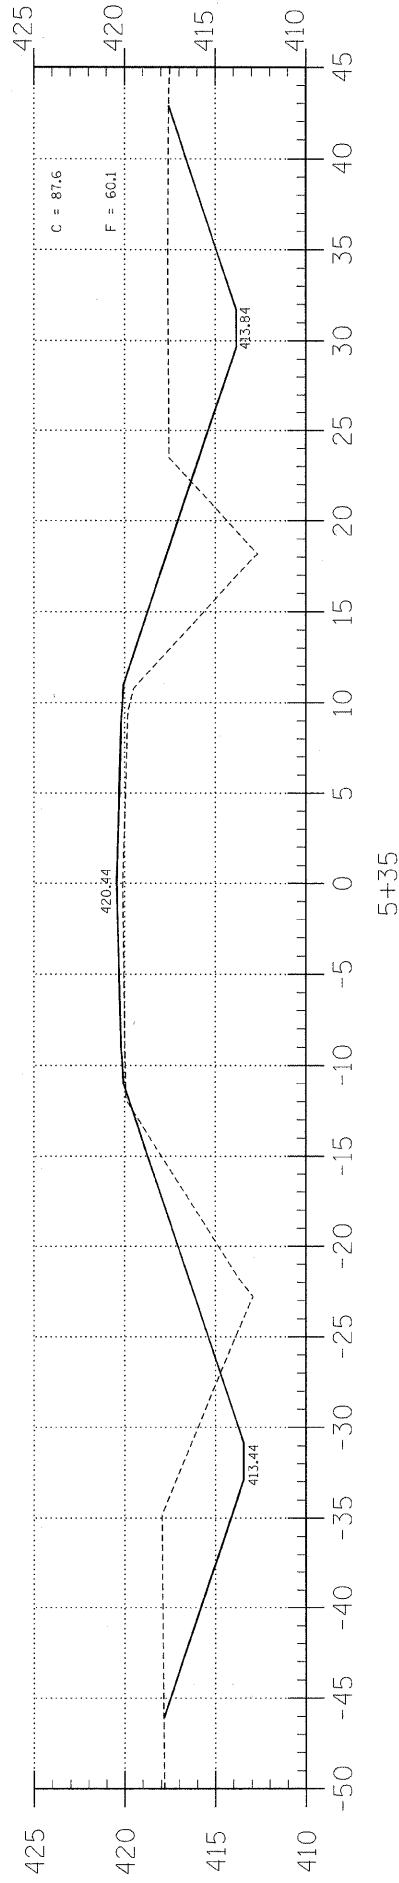

5+35

C = 13.6
F = 13.2

C = 45.4
F = 47.7

C = 84.8
F = 63.1


C.H.	SECTION	COUNTY	TOTAL SHEETS	SHEET NO.
4	06-00061-00-BR	EDWARDS	13	4
FED. ROAD DIST. NO. 7 ILLINOIS		FED. AID PROJECT		
PROJECT# BROS-047(031)		CONTRACT# 95571		
JOB NO. C-97-071-09		WEST VILLAGE CREEK		
LEC JOB # H081008ED				

323 W. 3RD ST.
P.O. BOX 160
MT. CARMEL, IL
62863
PHONE:
(618)-262-8651
FAX:
(618)-263-3327

405 W. STATE ST
SUITE 1
PRINCETON, IN
47670
PHONE:
(812)-386-7611
FAX:
(812)-385-2812



PROFESSIONAL
DESIGN FIRM
LAND SURVEY &
PROFESSIONAL
ENGINEERING
CORPORATION
184-000887
(62-032435)(35-002769)

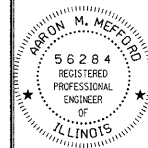

AARON M. MEFFORD
NAME
Aaron Mefford
SIGNATURE
1-27-09
DATE
11/30/08
EXPIRES

WEST VILLAGE CREEK
COUNTY HIGHWAY 4
EDWARDS COUNTY, ILLINOIS

SHEET TITLE:

CROSS-SECTIONS

SCALE: 1" = 5'
BY: AMM
DATE: 12/09
REV:

4 OF 13

SHEETS

SHEET NO.

4