



PROPOSED TYPICAL ROADWAY CROSS SECTION

STA. 64+42.02 TO STA. 67+61.50
 STA. 68+78 TO STA. 72+22.53

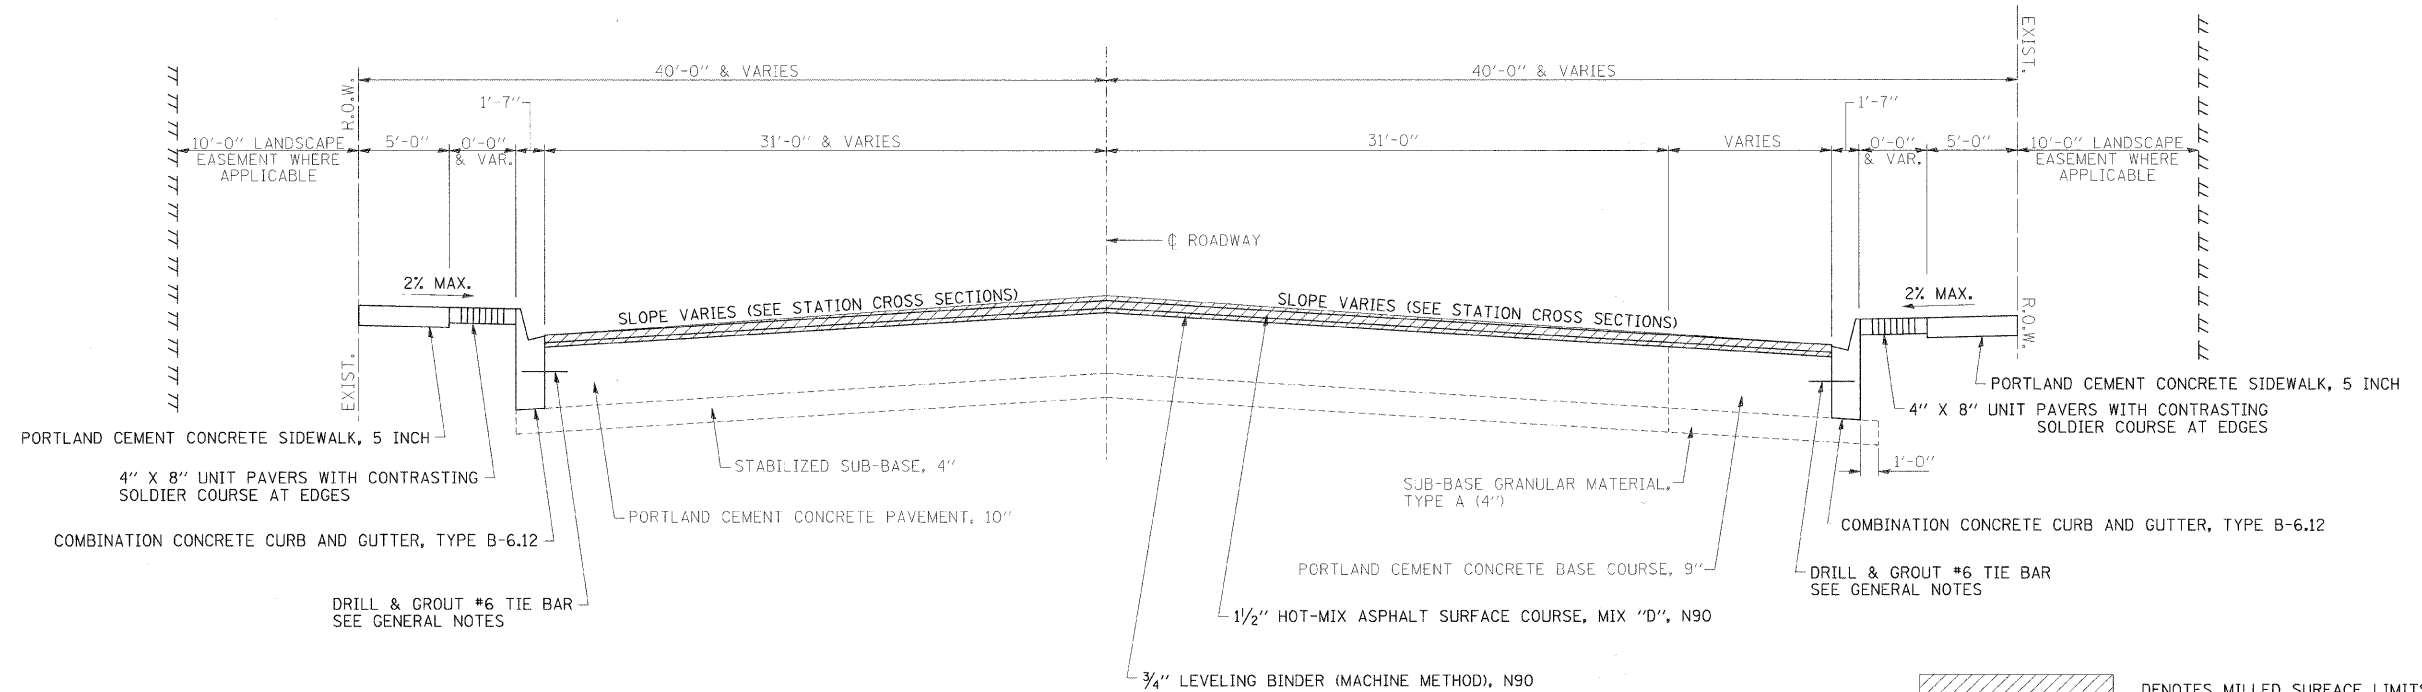

PROPOSED TYPICAL ROADWAY CROSS SECTION

STA. 67+61.50 TO STA. 68+78

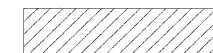 DENOTES MILLED SURFACE LIMITS (SEE GENERAL NOTE 27 ON SHEET 2)



USER NAME =	DESIGNED - BKN	REVISED -
PLOT SCALE =	DRAWN - BKN/RLS/MEC/CGF	REVISED -
PLOT DATE =	CHECKED - JUM	REVISED -
	DATE -	REVISED -

**STATE OF ILLINOIS
 DEPARTMENT OF TRANSPORTATION**

PROPOSED TYPICAL SECTIONS

SHEET NO. OF SHEETS STA. TO STA.

F.A.P. RITE	SECTION	CITY	TOTAL SHEETS	SHEET NO.
323	06-00625-00-SW	DECATUR	121	15
ELDORADO STREETSCAPE PROJECT			CONTRACT NO. 95574	
FED. ROAD DIST. NO. - ILLINOIS FED. AID PROJECT: TE-0007035				