



REMOVAL LEGEND

- SIDEWALK REMOVAL (44000600) [Hatched pattern]
- CURB & GUTTER REMOVAL (44000500) X X X X
- PAVEMENT REMOVAL (SPECIAL) (44004400) [Cross-hatched pattern]
- DRIVEWAY PAVEMENT REMOVAL (44000200) [Diagonal hatched pattern]
- HMA SURF. REMOVAL, VAR. DEPTH (44000198) [Diagonal hatched pattern]
- HMA SURF. REMOVAL - BUTT JOINT (40600982) [Grid pattern]
- CLEARING (NOT A PAY ITEM) [Stippled pattern]

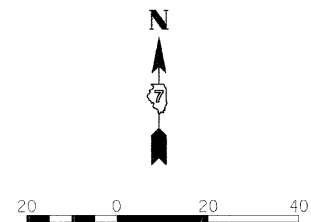

SEE PROPOSED SIDEWALK AND CONCRETE CURB TYPE B LOCATIONS ON STREETScape PLAN SHEETS FOR CLEARING LIMITS THIS LOCATION

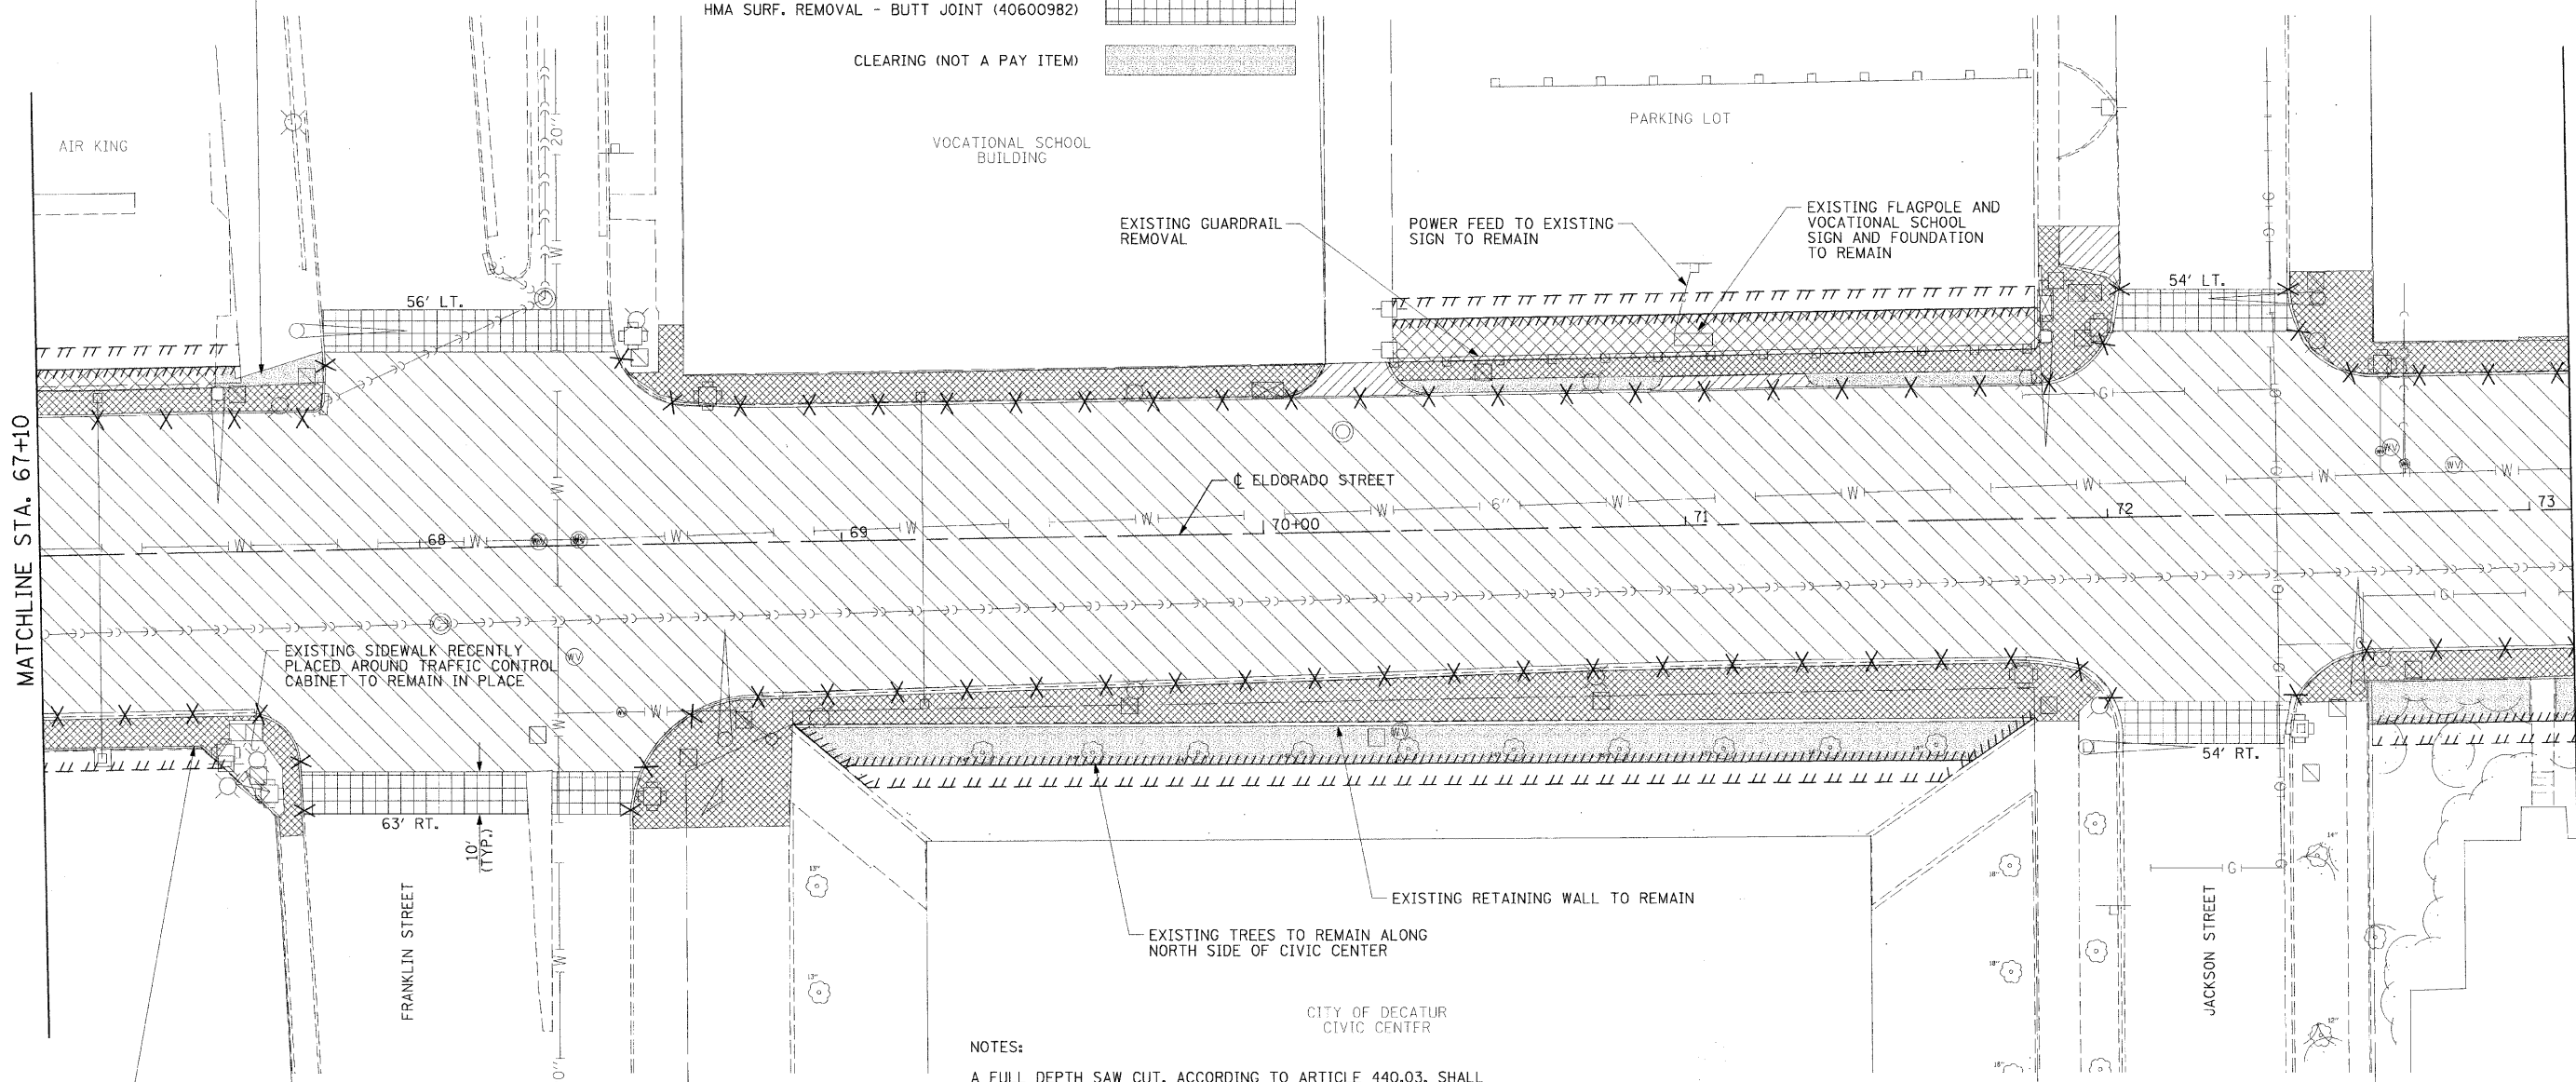

EXISTING CURB MONOLITHIC WITH SIDEWALK TO BE REMOVED. COST INCLUDED IN SIDEWALK REMOVAL. REMOVAL TO BEGIN AT DEPRESSED AREA N.W. OF EXISTING POWER POLE. EXISTING CURB TO REMAIN FROM POWER POLE TO THE S.E. AND S.

EXISTING SIDEWALK RECENTLY PLACED AROUND TRAFFIC CONTROL CABINET TO REMAIN IN PLACE

NOTES:

- A FULL DEPTH SAW CUT, ACCORDING TO ARTICLE 440.03, SHALL BE MADE ALONG THE PROPOSED EDGE OF PAVEMENT/GUTTER FLAG LOCATIONS LISTED ON THE PROPOSED ROADWAY PLAN SHEETS. FOR SAW CUTS ALONG SIDE STREET RADIUS' AND SUBSEQUENT CONSTRUCTION, SEE DETAIL ON SHEET 2.
- EXISTING SIDEWALK REMOVAL LIMITS ARE SHOWN APPROXIMATE. EXISTING SIDEWALK REMOVAL LIMITS WILL BE DETERMINED IN THE FIELD BY THE ENGINEER.
- FOR ALL REMOVAL LIMITS WITHIN A PROPOSED LANDSCAPE EASEMENT AREA, THE CONTRACTOR SHALL REFERENCE THE LANDSCAPE EASEMENT PLAN SHEETS AND THE STREETScape PLAN SHEETS. WHERE A TYPE B CURB IS PROPOSED, THE REMOVAL LIMITS WILL BE ALONG THE PROPOSED TYPE B CURB. WHERE A PROPOSED CURB IS NOT SHOWN, THE REMOVAL LIMITS SHALL INCLUDE THE ENTIRE EASEMENT AS SHOWN ON THE LANDSCAPE EASEMENT PLAN SHEETS, UNLESS OTHERWISE NOTED.
- FOR PAVEMENT REMOVAL (SPECIAL) LIMITS AT PROPOSED DRIVEWAYS AND ALLEYS, USE PROPOSED WIDTHS SPECIFIED AND TOUCHDOWN LOCATIONS SHOWN ON THE PROPOSED ROADWAY PLANS, UNLESS OTHERWISE NOTED.



USER NAME =	DESIGNED - BKN	REVISED -
PILOT SCALE =	DRAWN - BKN/RLS/MEC/CGF	REVISED -
PLOT DATE =	CHECKED - JJM	REVISED -
	DATE -	REVISED -

STATE OF ILLINOIS
DEPARTMENT OF TRANSPORTATION

REMOVAL PLAN

SHEET NO. 3 OF 6 SHEETS STA. 67+10.00 TO STA. 73+10.00

F.A.P. RTE.	SECTION	CITY	TOTAL SHEETS	SHEET NO.
323	06-00625-00-SW	DECATUR	121	22
ELDORADO STREETScape PROJECT CONTRACT NO. 95574				
FED. ROAD DIST. NO. ILLINOIS FED. AID PROJECT: TE-00D1351				