
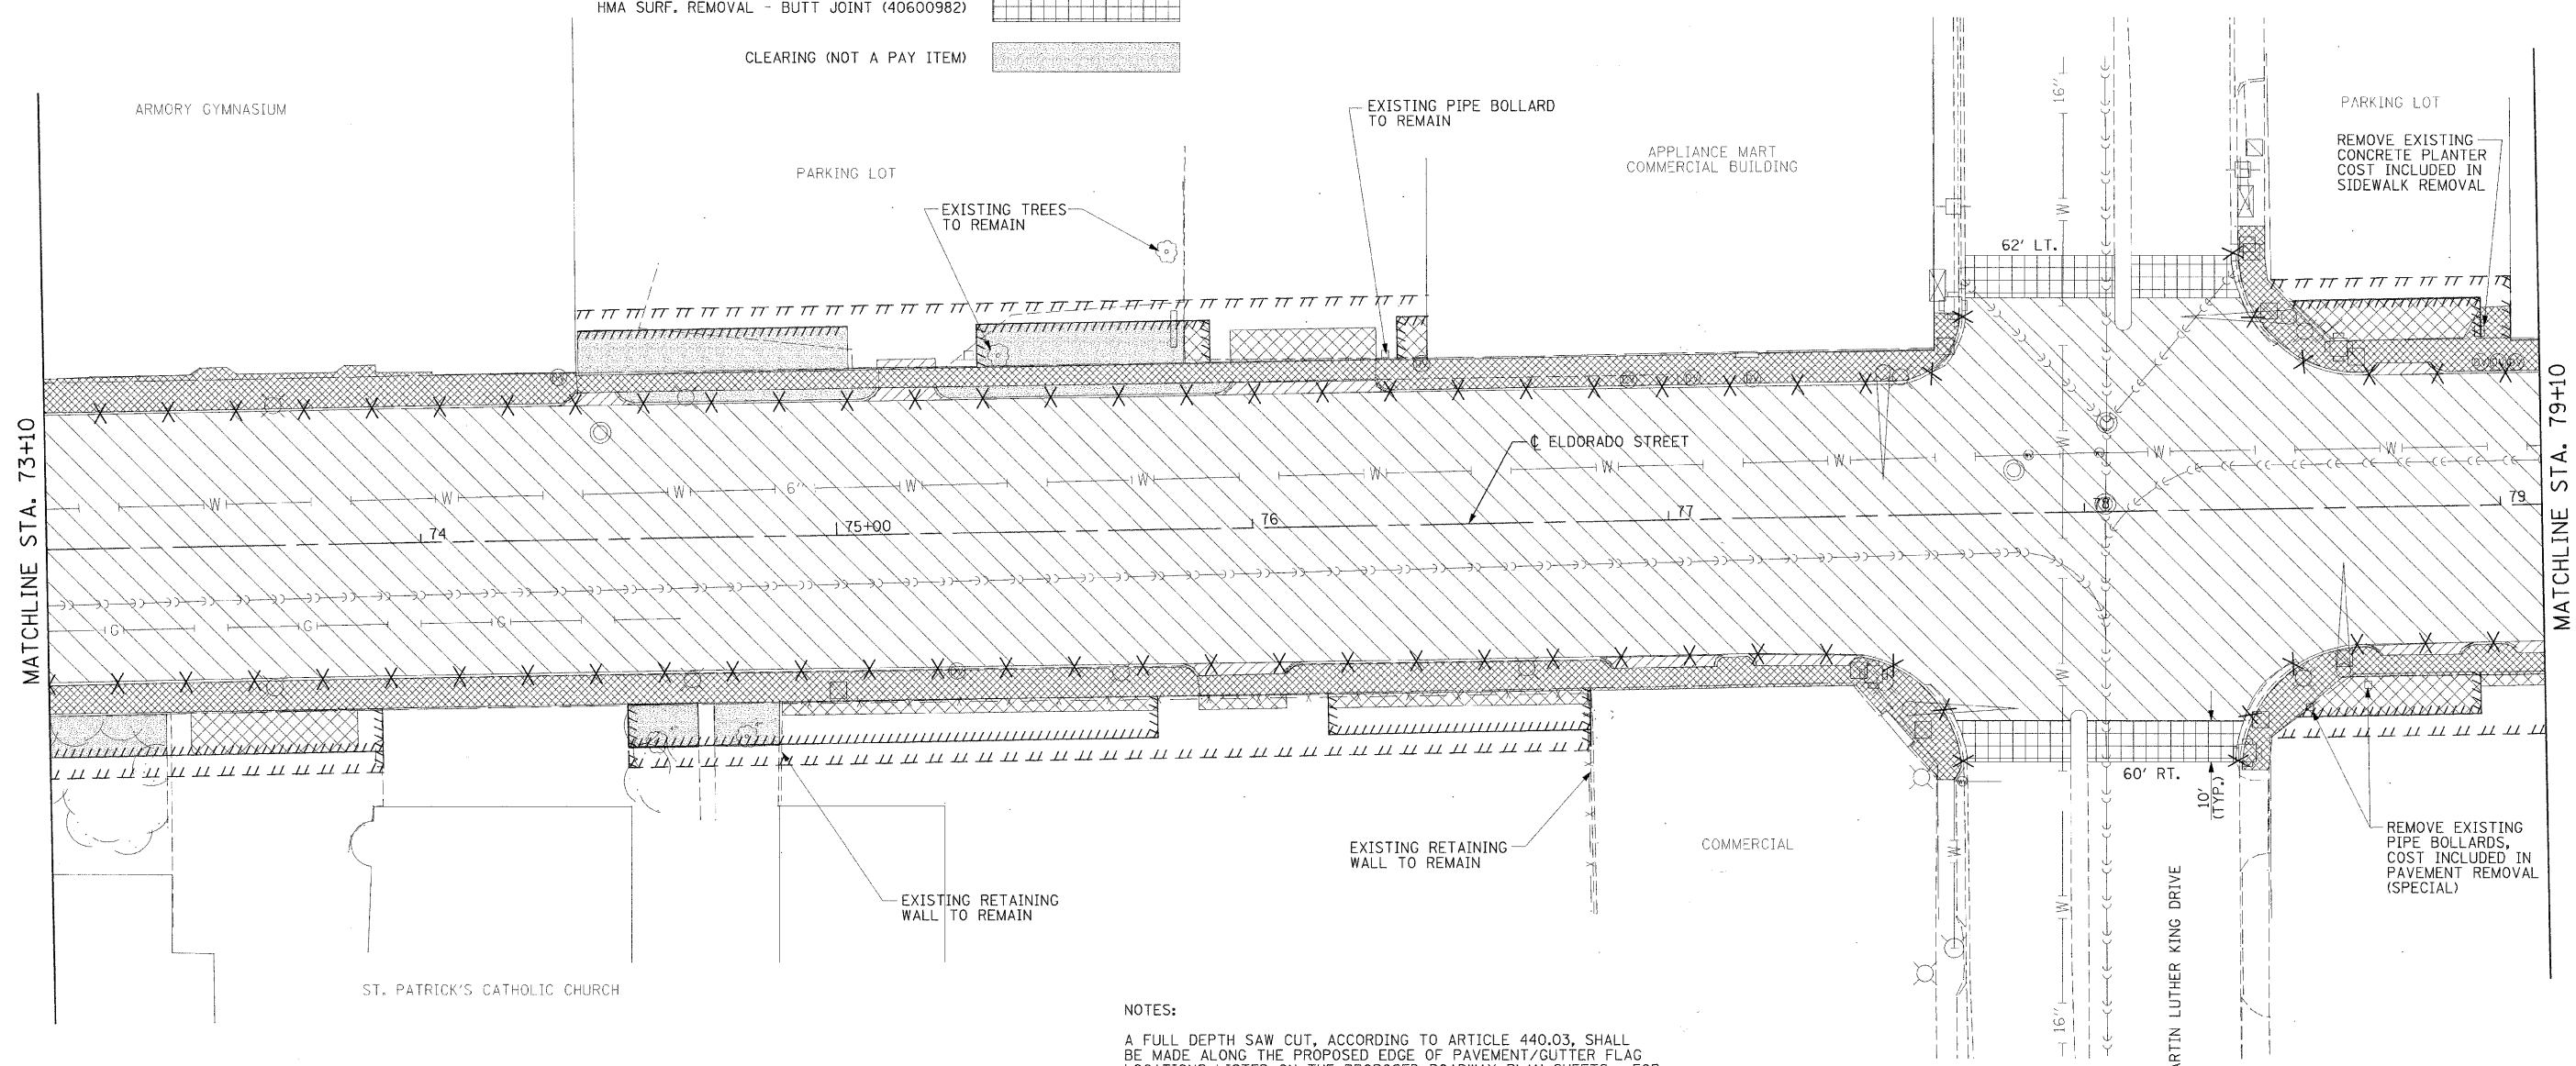


REMOVAL LEGEND

- SIDEWALK REMOVAL (44000600)
- CURB & GUTTER REMOVAL (44000500)
- PAVEMENT REMOVAL (SPECIAL) (44004400)
- DRIVEWAY PAVEMENT REMOVAL (44000200)
- HMA SURF. REMOVAL, VAR. DEPTH (44000198)
- HMA SURF. REMOVAL - BUTT JOINT (40600982)
- CLEARING (NOT A PAY ITEM)

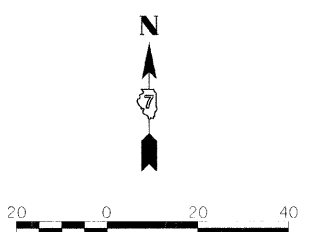

NOTES:

A FULL DEPTH SAW CUT, ACCORDING TO ARTICLE 440.03, SHALL BE MADE ALONG THE PROPOSED EDGE OF PAVEMENT/GUTTER FLAG LOCATIONS LISTED ON THE PROPOSED ROADWAY PLAN SHEETS. FOR SAW CUTS ALONG SIDE STREET RADIUS' AND SUBSEQUENT CONSTRUCTION, SEE DETAIL ON SHEET 2.

EXISTING SIDEWALK REMOVAL LIMITS ARE SHOWN APPROXIMATE. EXISTING SIDEWALK REMOVAL LIMITS WILL BE DETERMINED IN THE FIELD BY THE ENGINEER.

FOR ALL REMOVAL LIMITS WITHIN A PROPOSED LANDSCAPE EASEMENT AREA, THE CONTRACTOR SHALL REFERENCE THE LANDSCAPE EASEMENT PLAN SHEETS AND THE STREETScape PLAN SHEETS. WHERE A TYPE B CURB IS PROPOSED, THE REMOVAL LIMITS WILL BE ALONG THE PROPOSED TYPE B CURB. WHERE A PROPOSED CURB IS NOT SHOWN, THE REMOVAL LIMITS SHALL INCLUDE THE ENTIRE EASEMENT AS SHOWN ON THE LANDSCAPE EASEMENT PLAN SHEETS, UNLESS OTHERWISE NOTED.

FOR PAVEMENT REMOVAL (SPECIAL) LIMITS AT PROPOSED DRIVEWAYS AND ALLEYS, USE PROPOSED WIDTHS SPECIFIED AND TOUCHDOWN LOCATIONS SHOWN ON THE PROPOSED ROADWAY PLANS, UNLESS OTHERWISE NOTED.



USER NAME =	DESIGNED - BKN	REVISED - March 12, 2009
	DRAWN - BKN/RLS/MEC/CGF	REVISED -
PLOT SCALE =	CHECKED - JJM	REVISED -
PLOT DATE =	DATE -	REVISED -

STATE OF ILLINOIS
DEPARTMENT OF TRANSPORTATION

REMOVAL PLAN

SHEET NO. 4 OF 6 SHEETS STA. 73+10.00 TO STA. 79+10.00

F.A.P. RTE.	SECTION	CITY	TOTAL SHEETS	SHEET NO.
323	06-00625-00-SW	DECATUR	121	23
ELDERADO STREETScape PROJECT			CONTRACT NO. 95574	
FED. ROAD DIST. NO. - [ILLINOIS] FED. AID PROJECT: TE-00071351				